




PLAN OF WING - W1

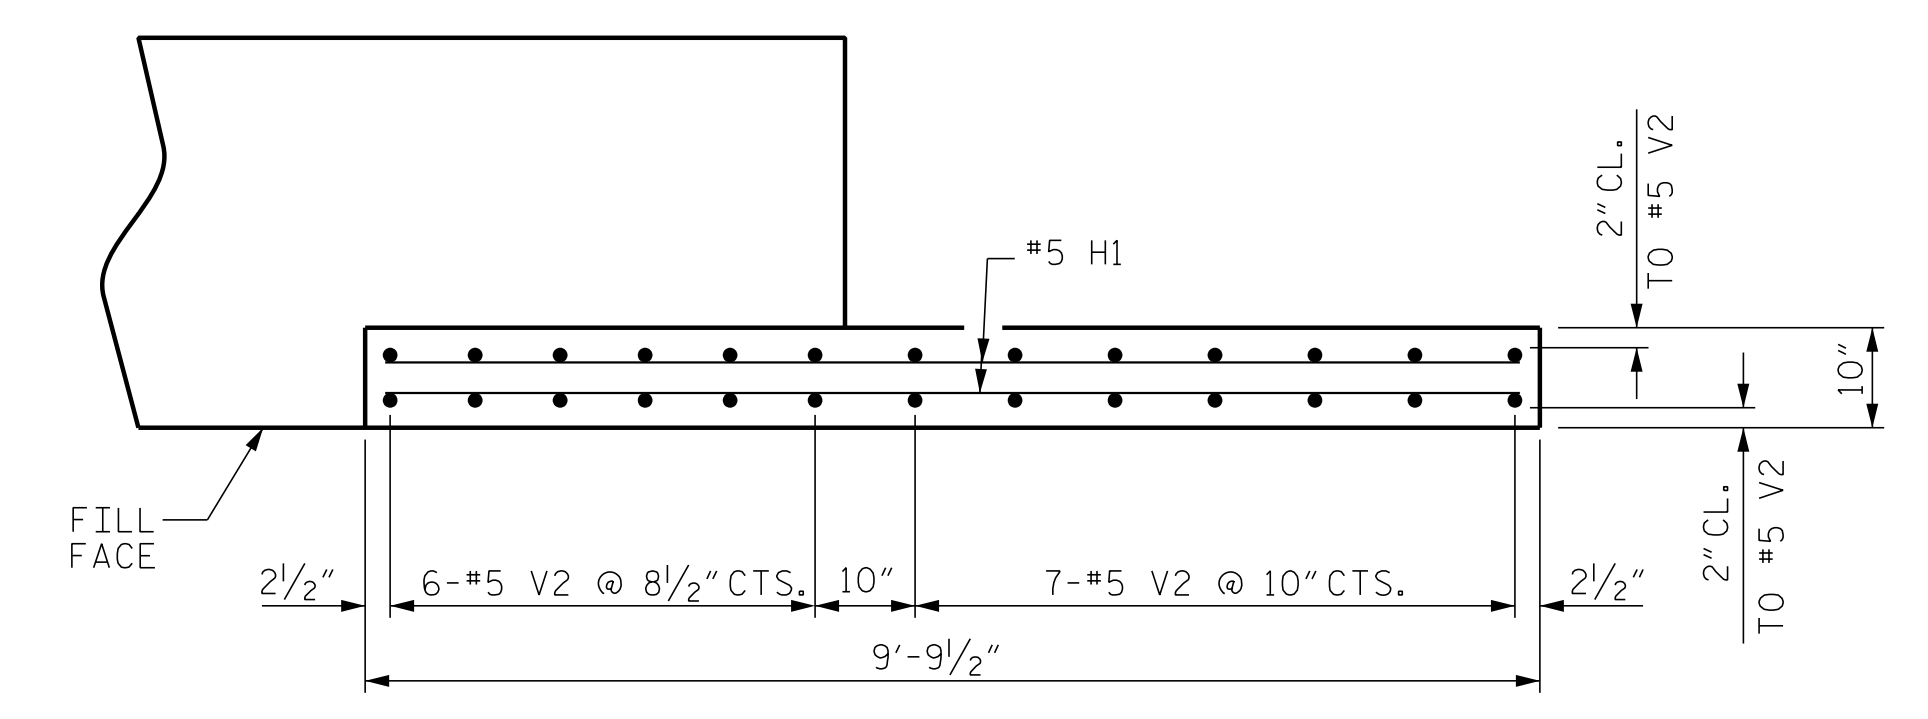


PLAN OF WING - W2

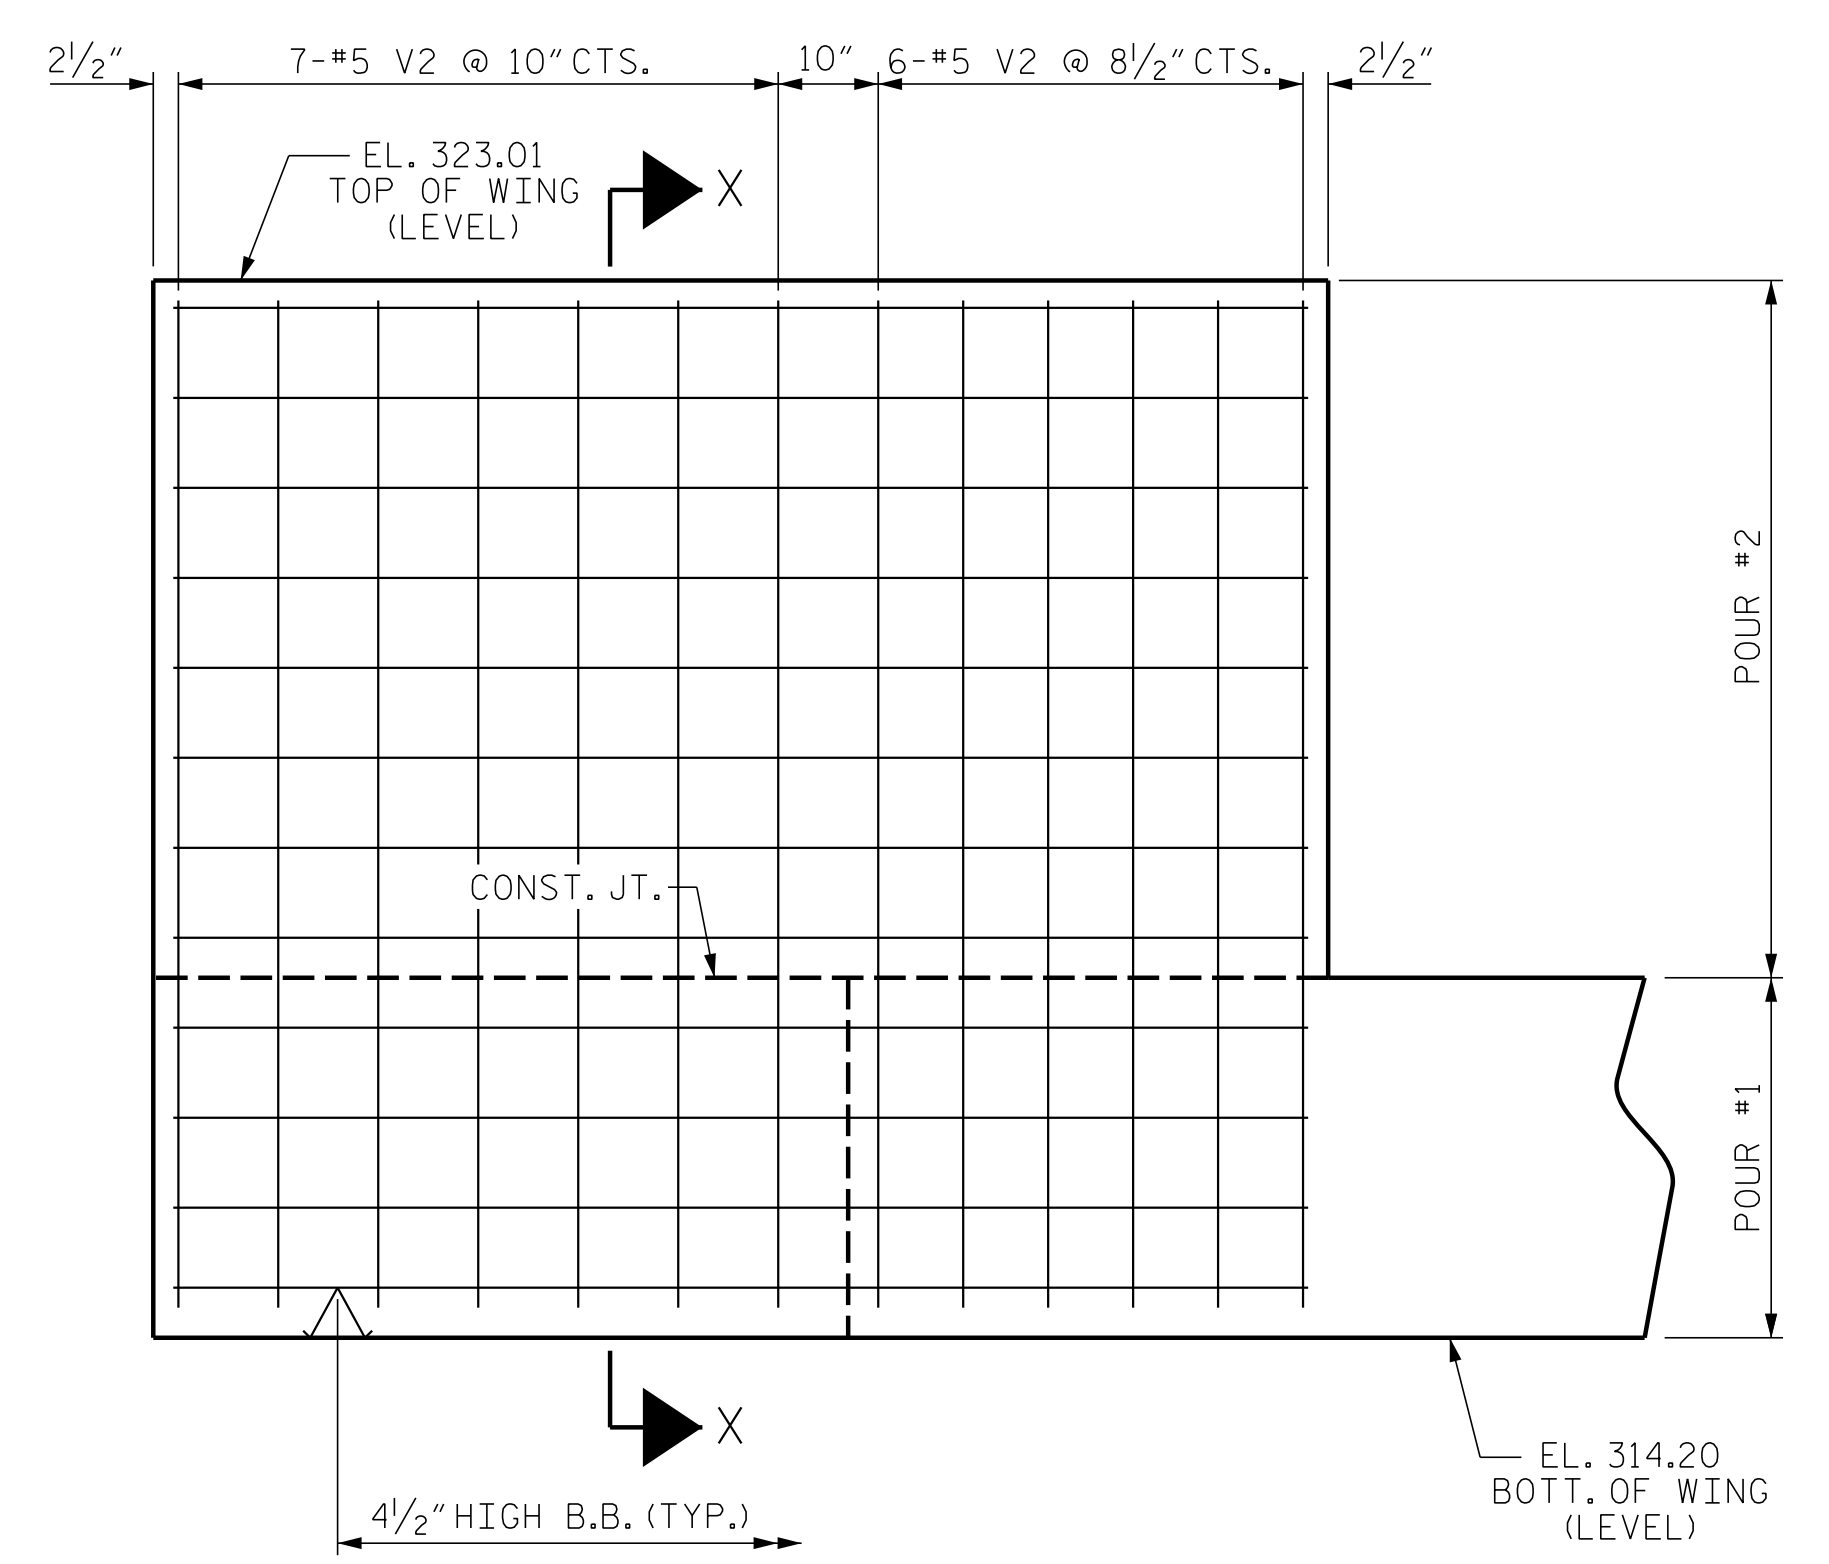

ELEVATION OF WING - W1

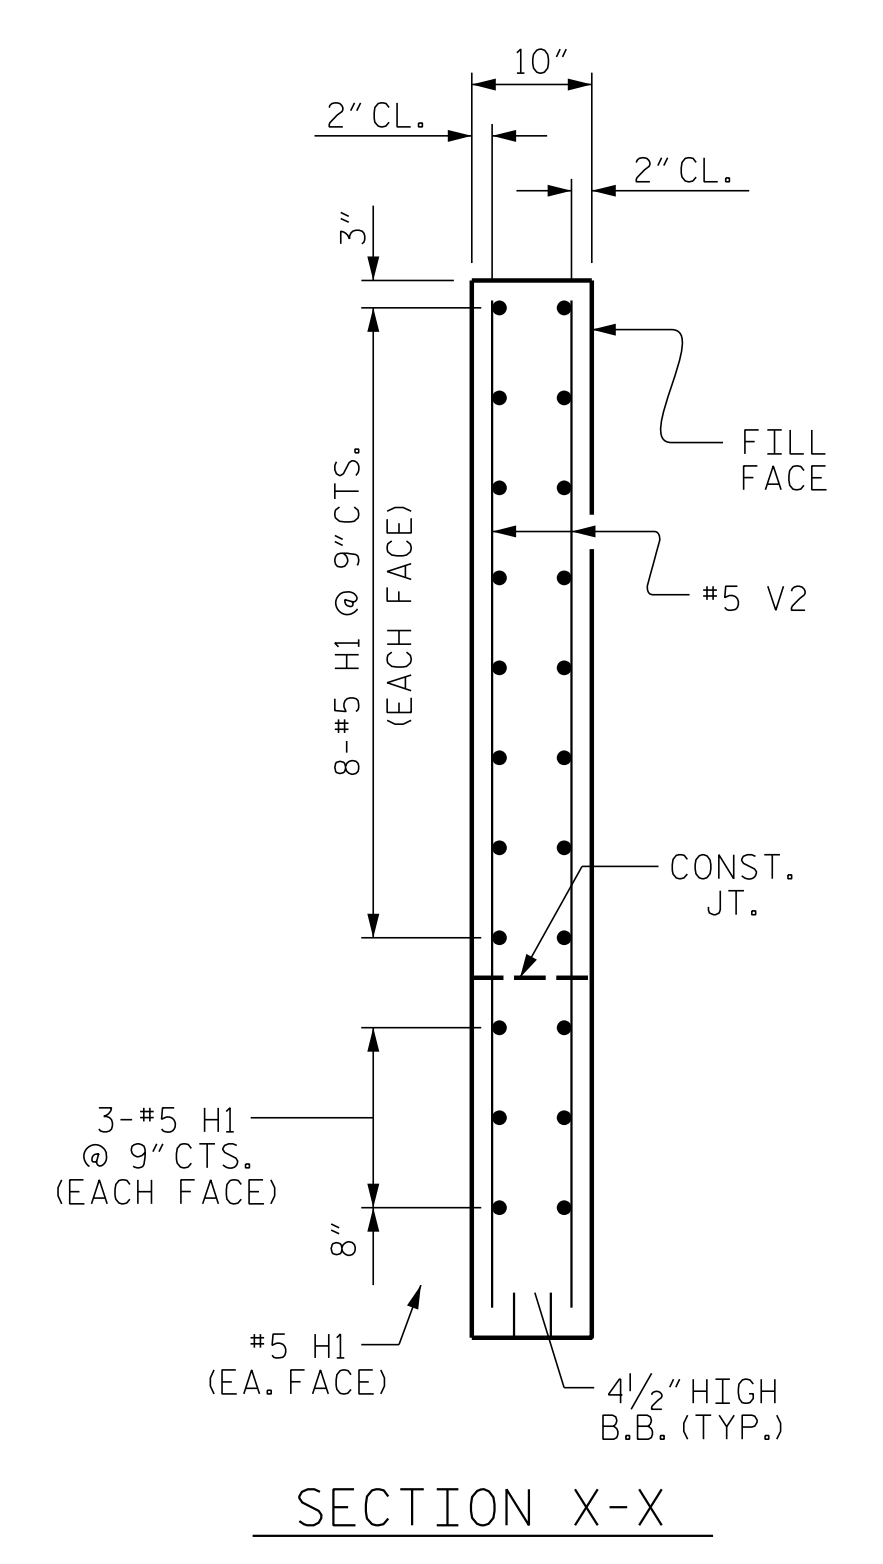


SECTION X-X

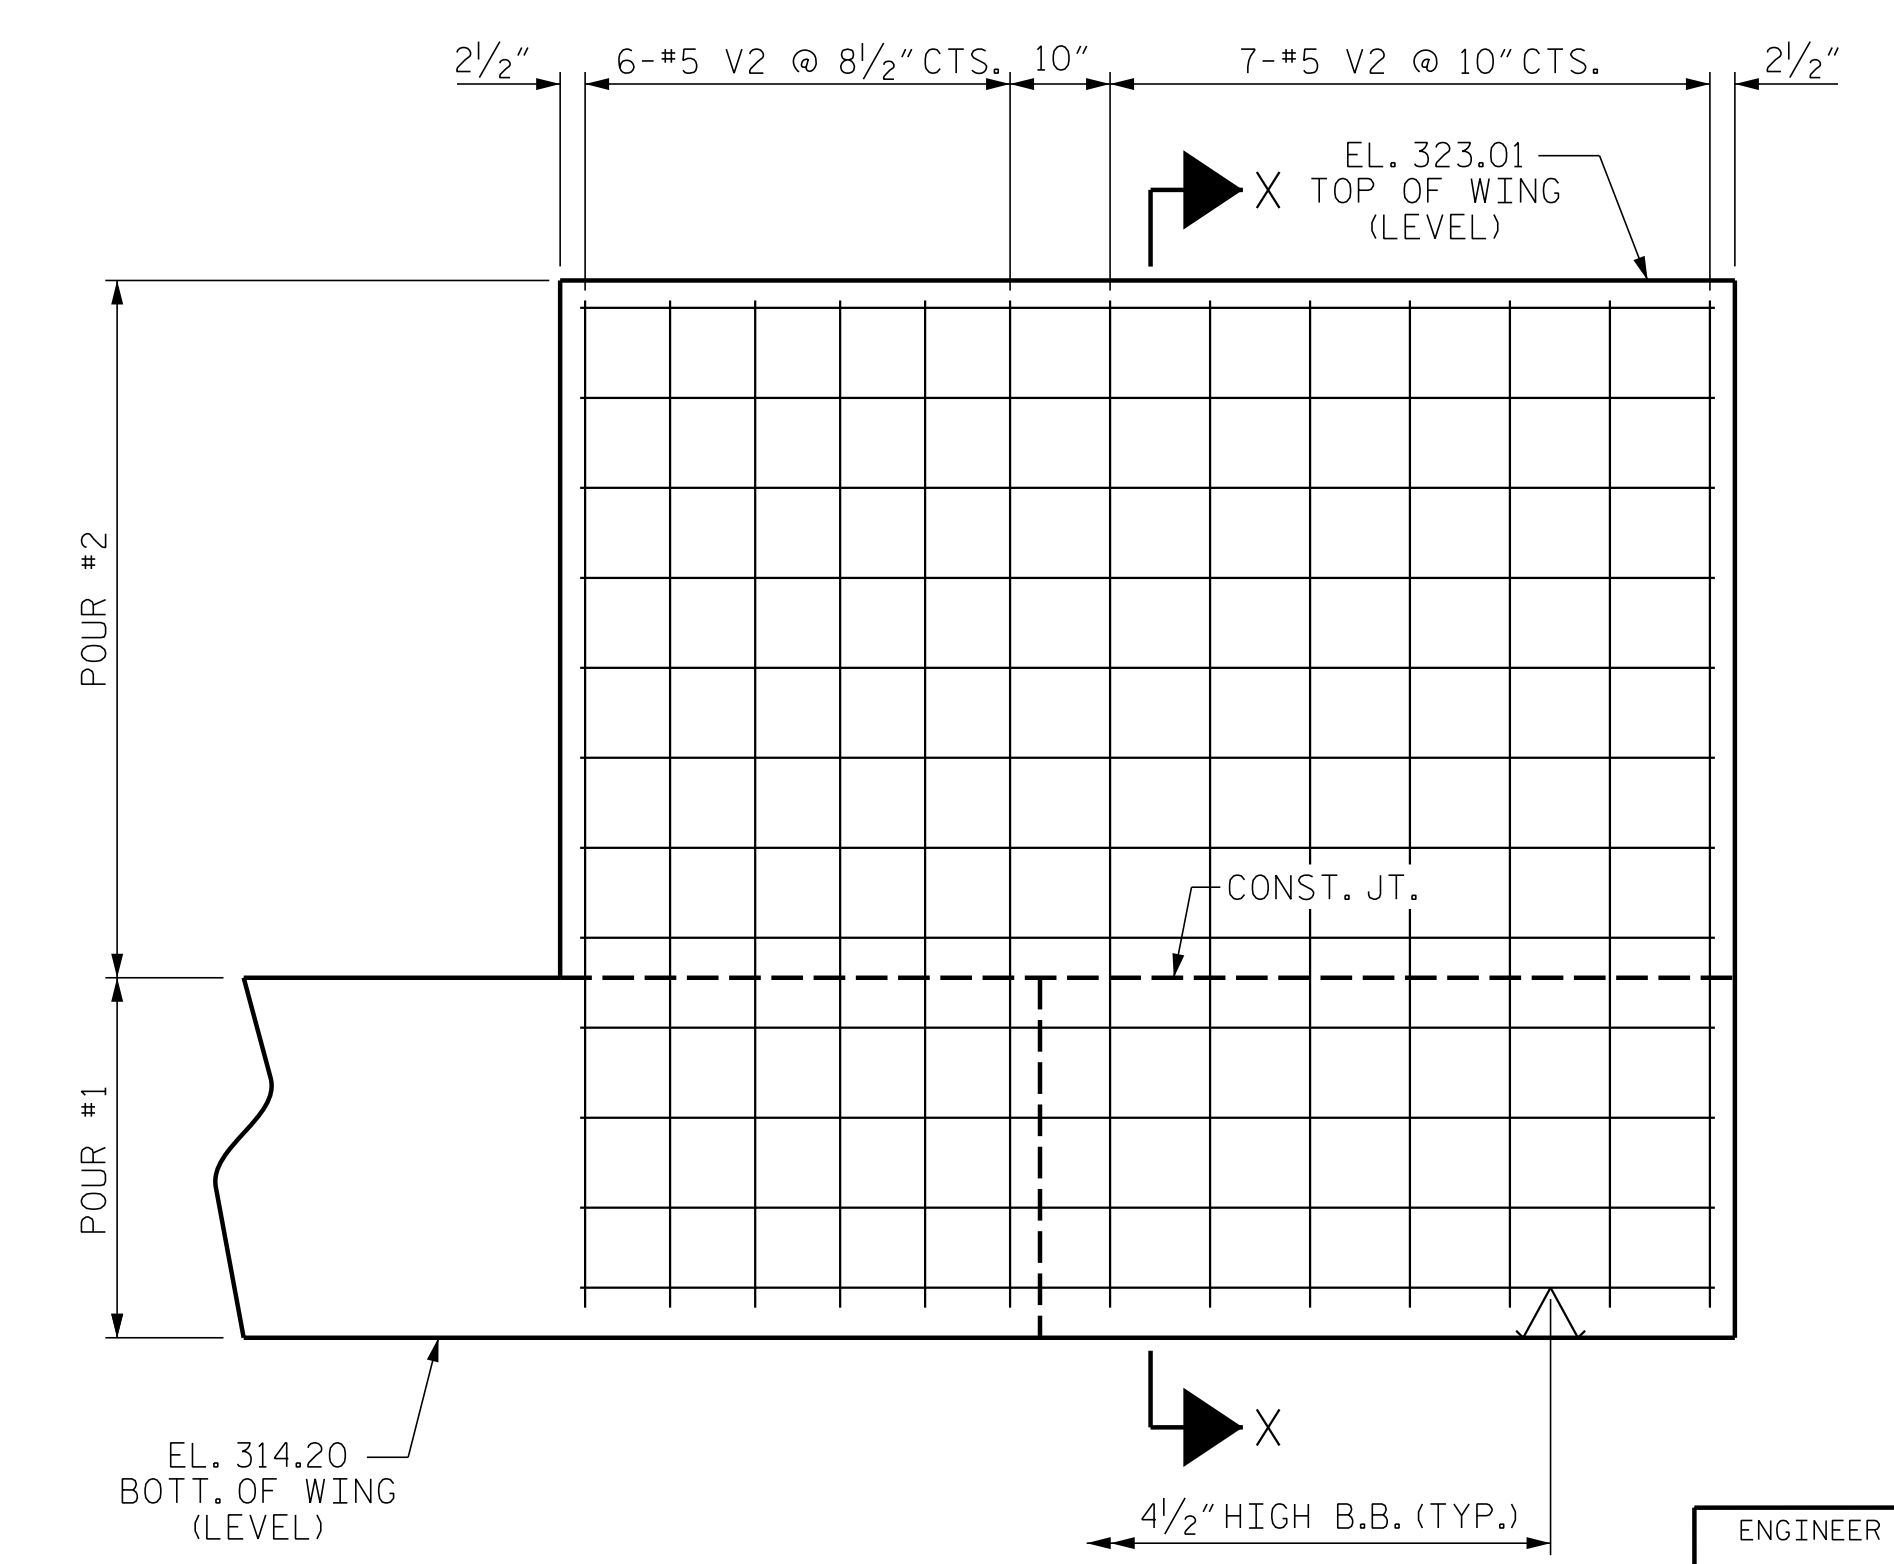

ELEVATION OF WING - W2

PROJECT NO. R-5769
JOHNSTON COUNTY
 STATION: 33+26.33 -L-
 SHEET 2 OF 3

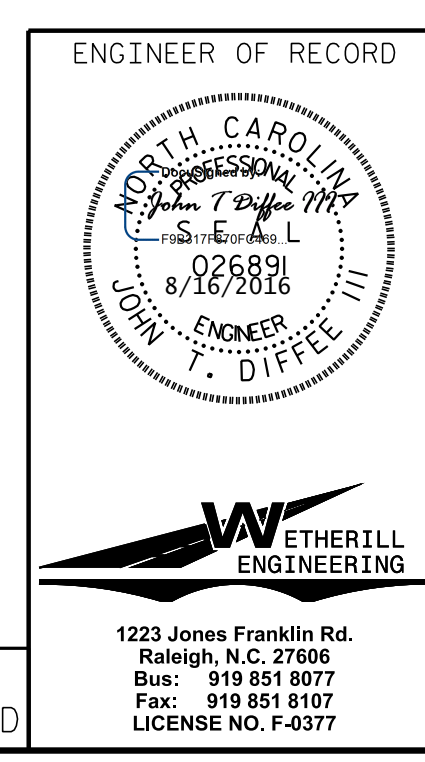

STATE OF NORTH CAROLINA DEPARTMENT OF TRANSPORTATION RALEIGH					
SUBSTRUCTURE END BENT No. 1					
REVISIONS					
NO.	BY:	DATE:	NO.	BY:	DATE:
1			3		
2			4		
					SHEET NO. S-17
					TOTAL SHEETS 23

DOCUMENT NOT CONSIDERED FINAL
 UNLESS ALL SIGNATURES COMPLETED

P:\2016\AR-5769\Structures\DGMR5769_SD_STR_L.EBT.dgn
 8/16/2016 9:57:27 AM

DRAWN BY : D. HODGE DATE : 5/16
 CHECKED BY : J. DILWORTH DATE : 6/16