



DOCUMENT NOT CONSIDERED FINAL  
UNLESS ALL SIGNATURES COMPLETED

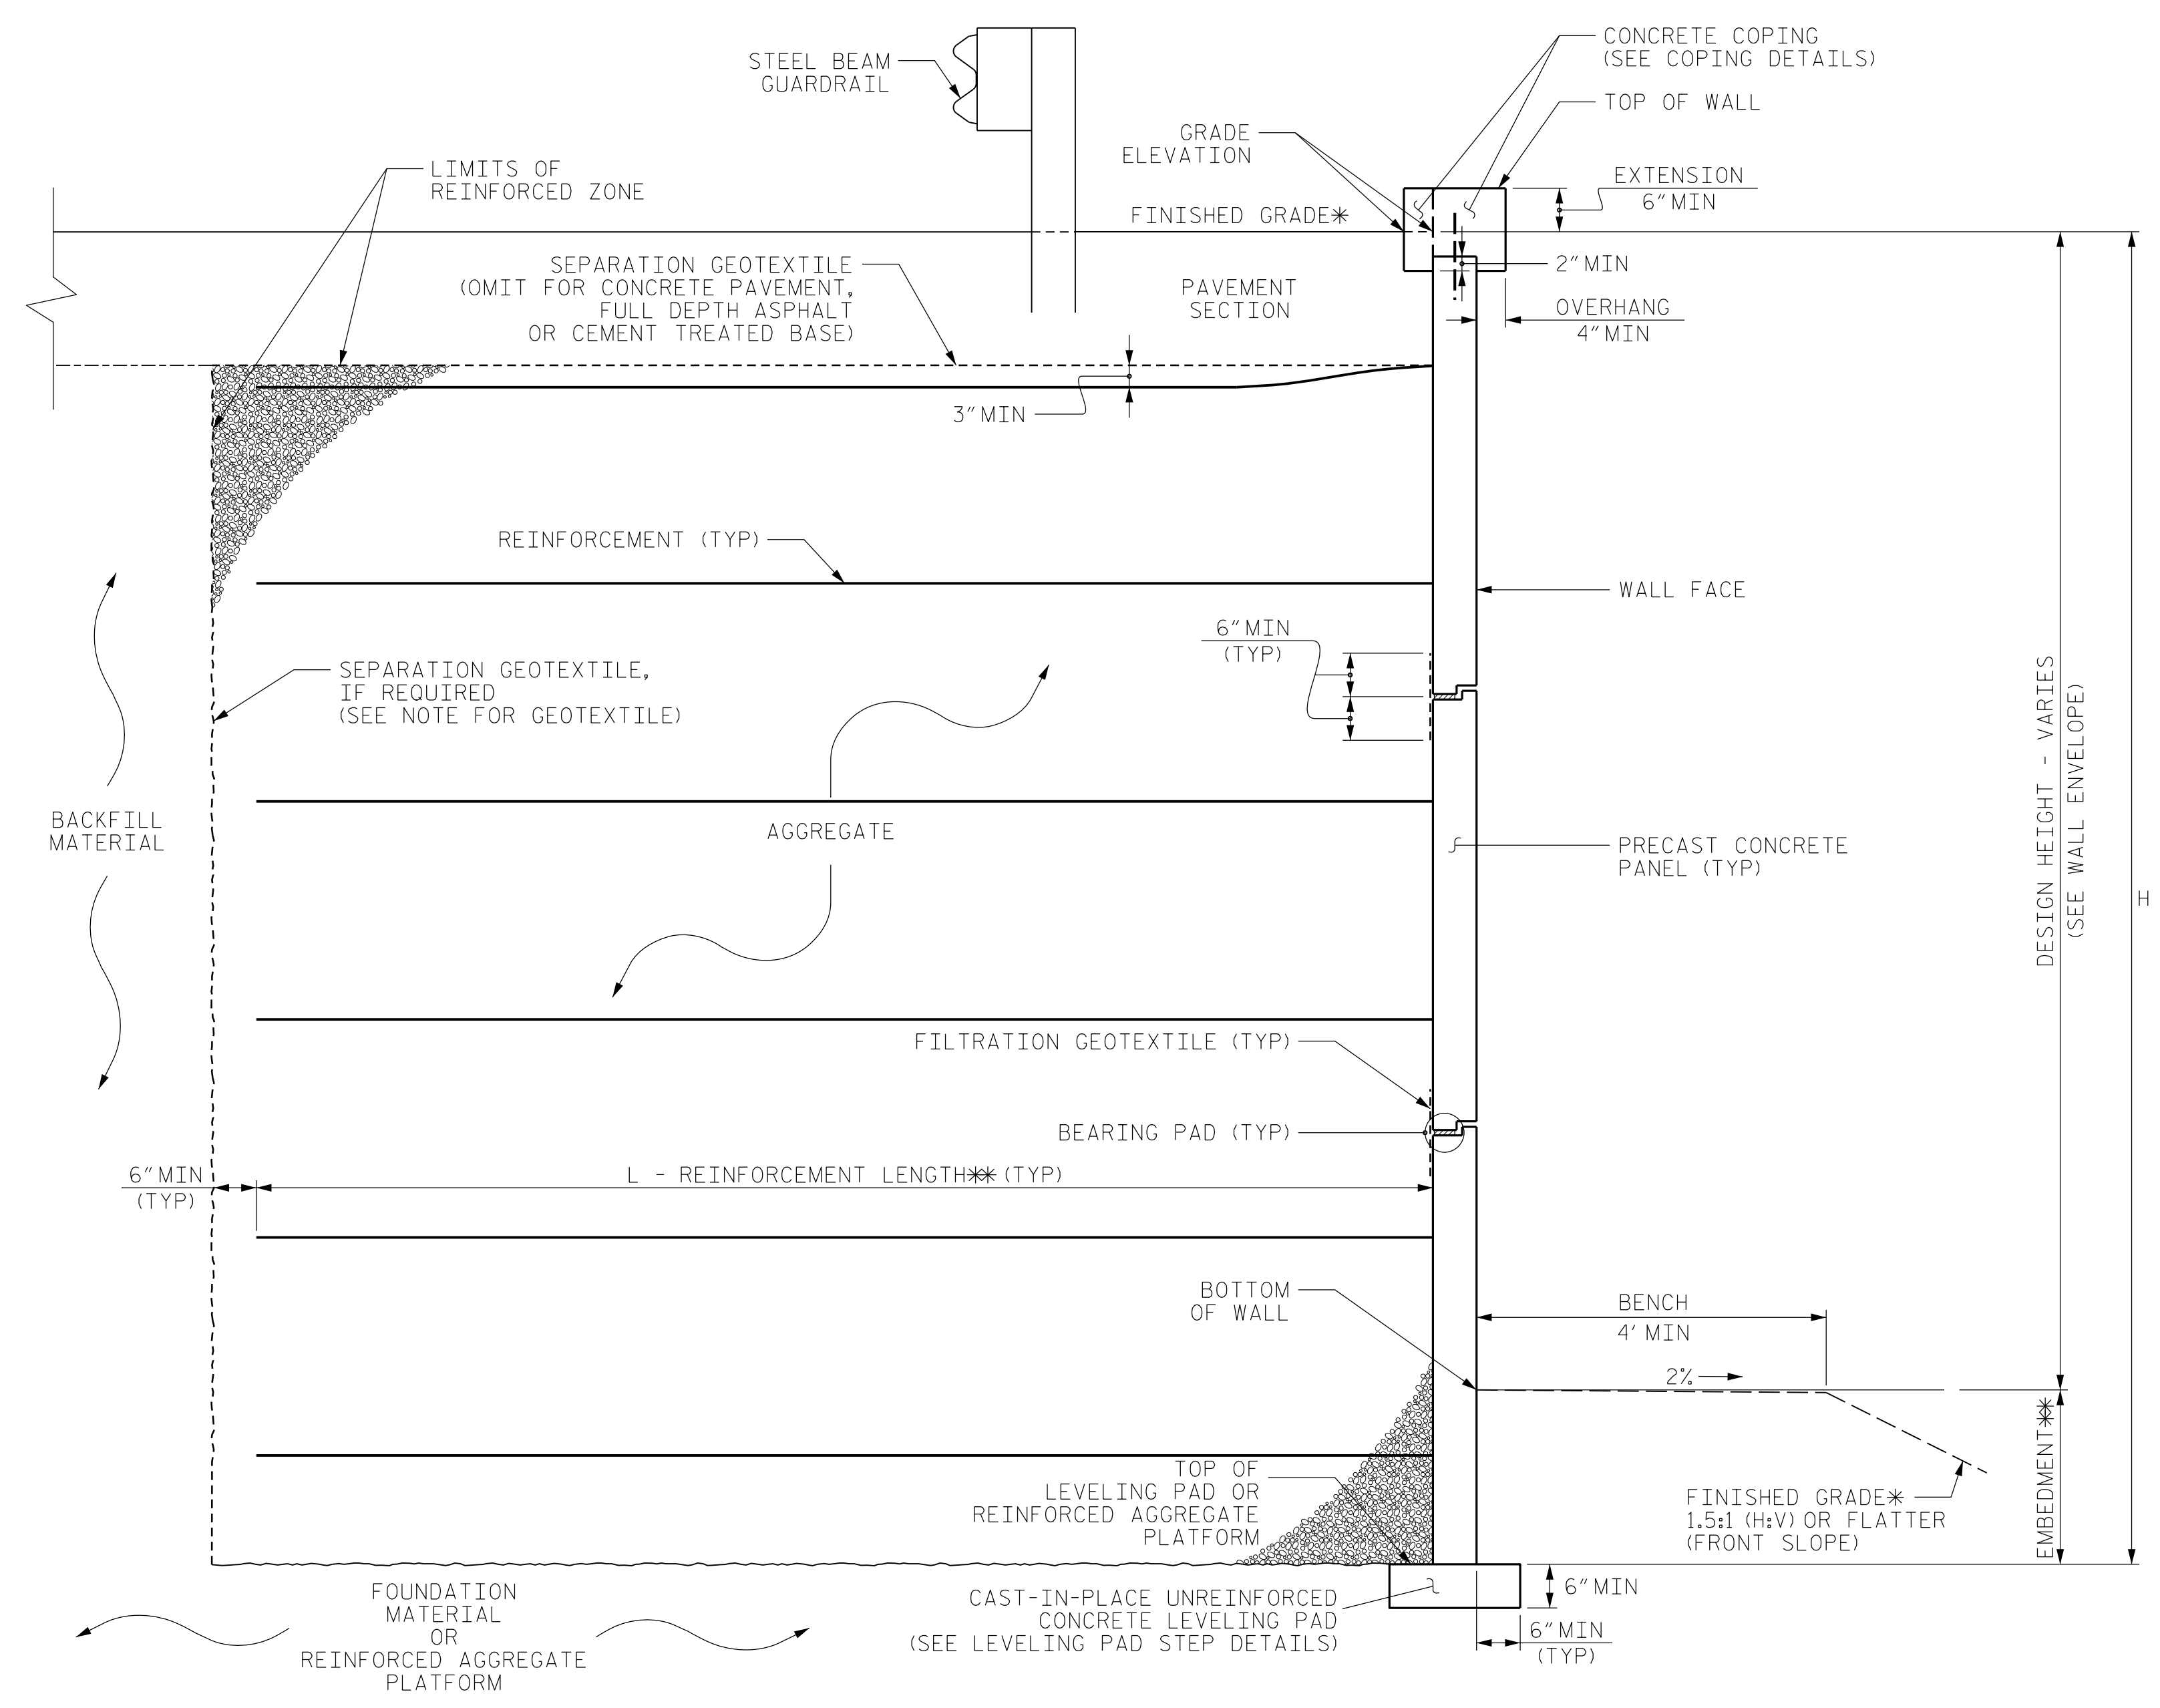

**MSE WALL WITH PRECAST PANELS - TYPICAL SECTION**

\*SEE ROADWAY PLANS FOR FINISHED GRADE DETAILS.  
\*SEE MSE RETAINING WALLS PROVISION AND IF APPLICABLE, MSE WALL NOTES FOR EMBEDMENT AND REINFORCEMENT LENGTH REQUIREMENTS.

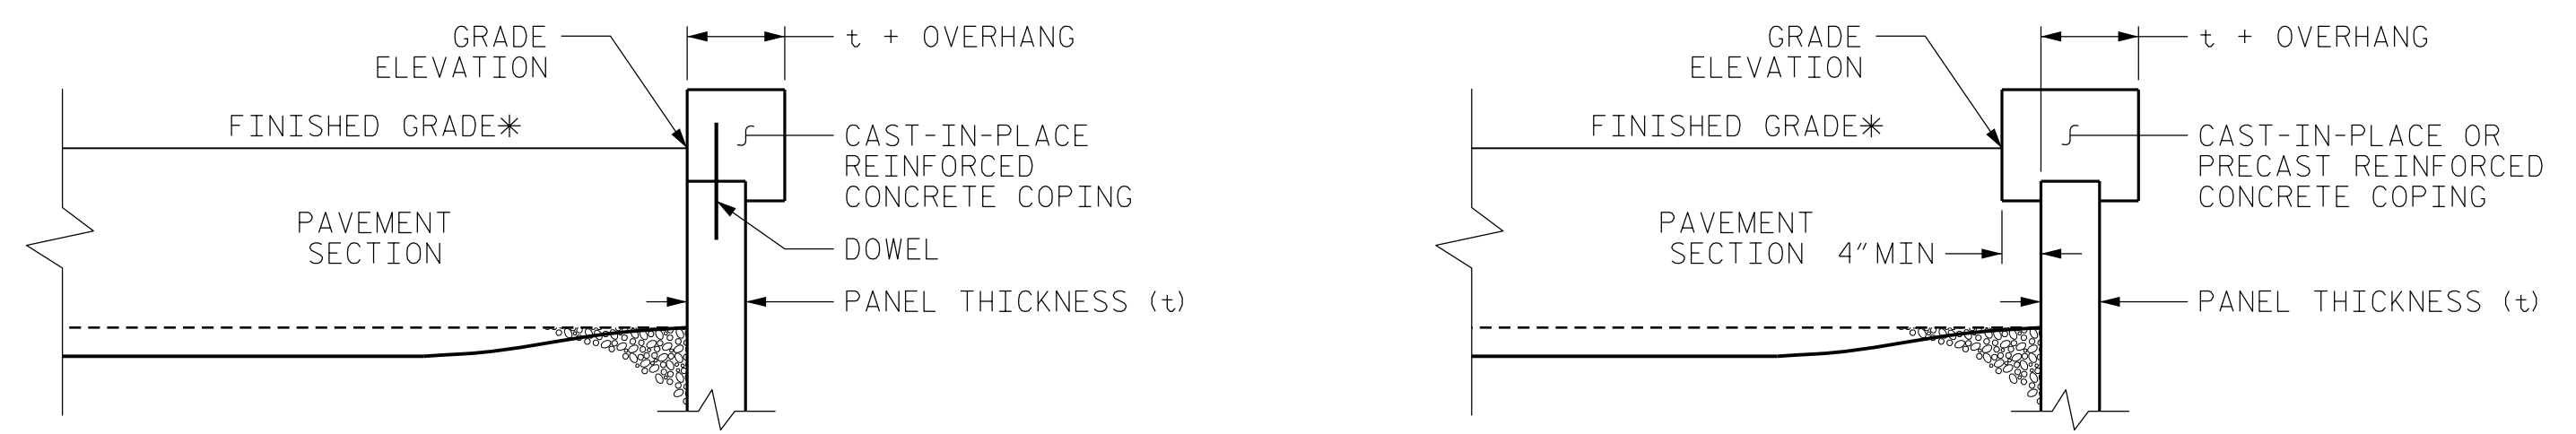

**COPING DETAILS**

AT THE CONTRACTOR'S OPTION, CONNECT COPING TO PANELS WITH DOWELS OR EXTEND COPING DOWN BACK OF PANELS.  
\*SEE ROADWAY PLANS FOR FINISHED GRADE DETAILS.

PROJECT NO.: R-5769  
JOHNSTON COUNTY  
STATION: 33+26.33 -L-

SHEET 6 OF 6

**Terracon**  
Consulting Engineers & Scientists  
2401 BRENTWOOD ROAD, SUITE 107  
RALEIGH, NORTH CAROLINA 27604  
PHONE: (919) 873-2211 FAX: (919) 873-9555  
NC REGISTERED FIRM: F-0869

**MSE RETAINING WALL  
TYPICAL SECTION**

REVISIONS					
NO.	BY	DATE	NO.	BY	DATE
1	MJA	07/2016	3		
2			4		

PREPARED BY: M. J. ALEXANDER	DATE: 06/2016
REVIEWED BY: A. A. NASH	DATE: 06/2016

SHEET NO.  
W-6