

5/14/99

ROADWAY DESIGN ENGINEER NORTH CAROLINA PROFESSIONAL SEAL 033296 ENGINEER Steven D. Kendall 5/17/2016 <small>CS19CB0903E6A2</small>	HYDRAULICS ENGINEER NORTH CAROLINA PROFESSIONAL SEAL 040266 ENGINEER Elizabeth G. Dineen 5/17/2016 <small>271A210003F5A3F</small>
---	--


DOCUMENT NOT CONSIDERED FINAL
UNLESS ALL SIGNATURES COMPLETED

-DRWY-

BEGIN GRADE -DRWY- STA. 10+52.70
EL = 2,012.31'

PI = 11+10.00
EL = 2,013.67'
VC = 50'

END GRADE -DRWY- STA. 12+82.79
EL = 2,013.81'

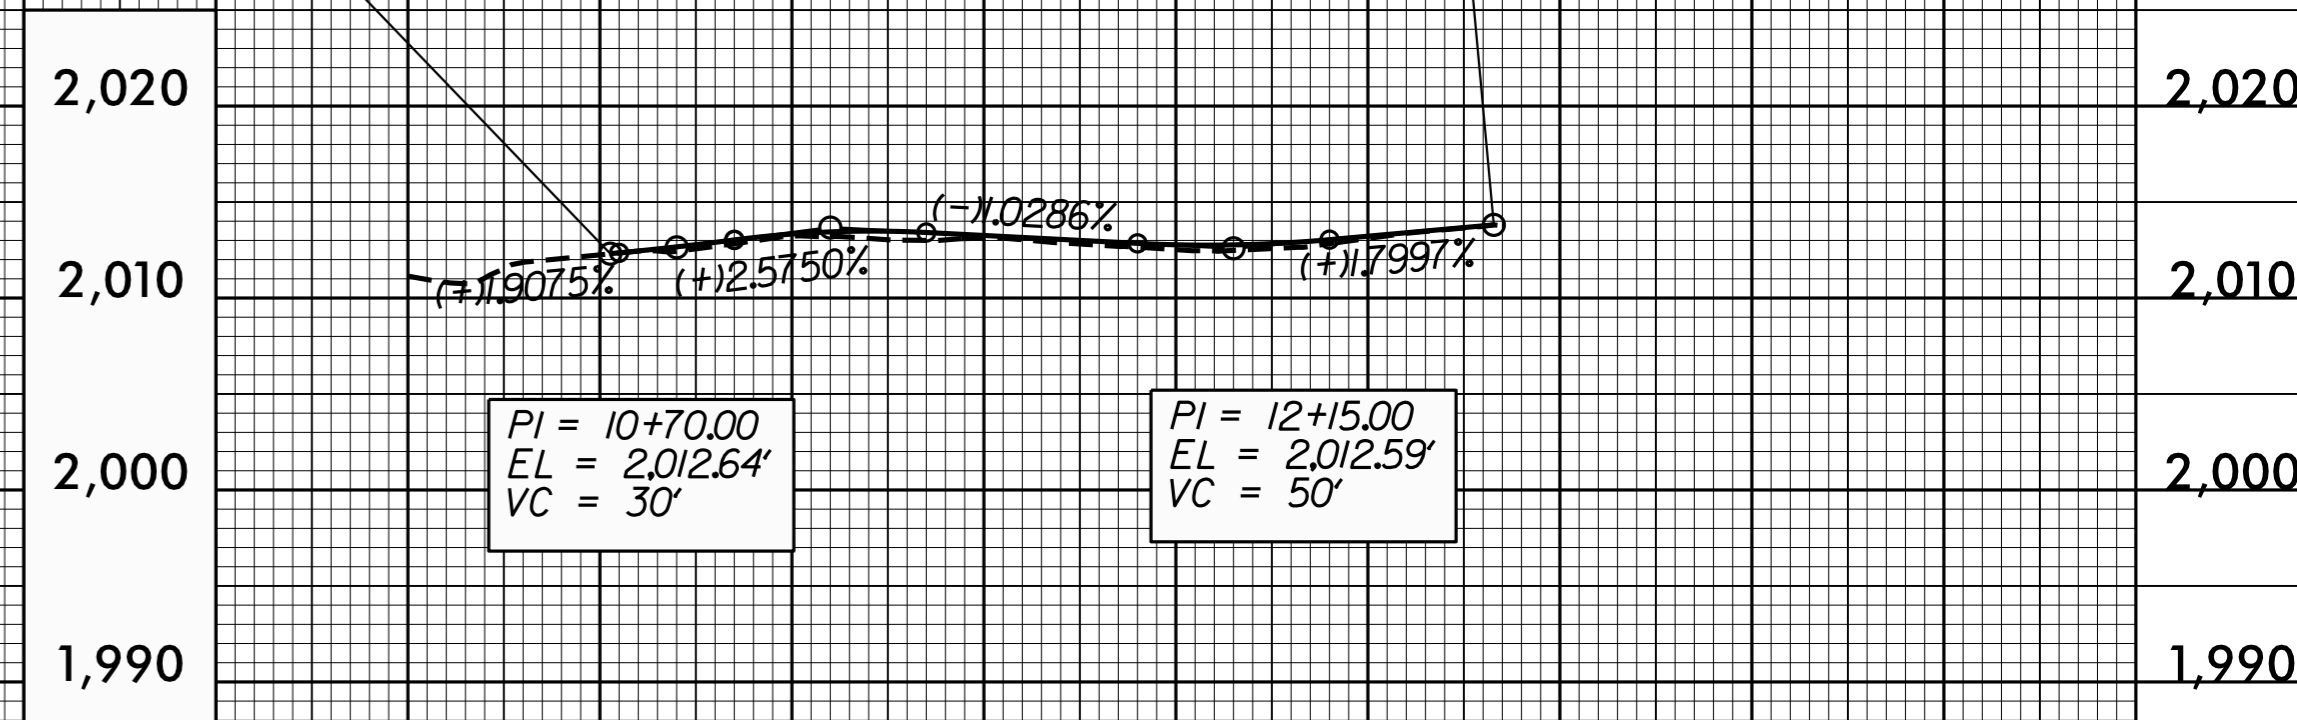

SEE SHEET 4 PLAN VIEW

16-MAY-2016 11:26 AM 1605125.rdy.plt.dgn

10 11 12