



STATE OF NORTH CAROLINA  
DIVISION OF HIGHWAYS

**TRANSPORTATION MANAGEMENT PLAN**  
**MACON COUNTY**

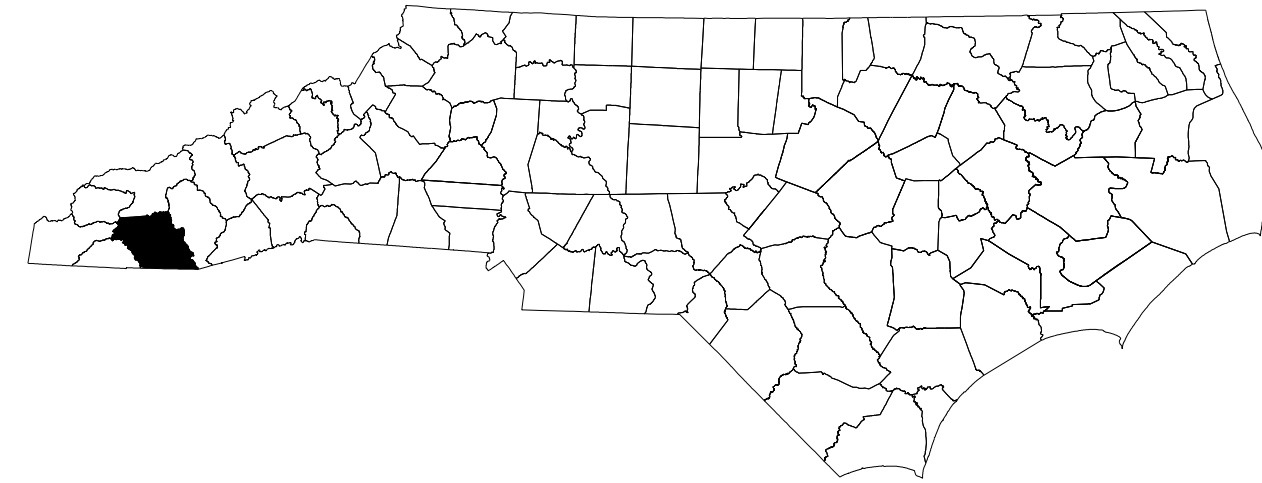

LOCATION: REPLACEMENT OF BRIDGE NO.22 OVER LITTLE TENNESSEE RIVER ON US 441 BUSINESS

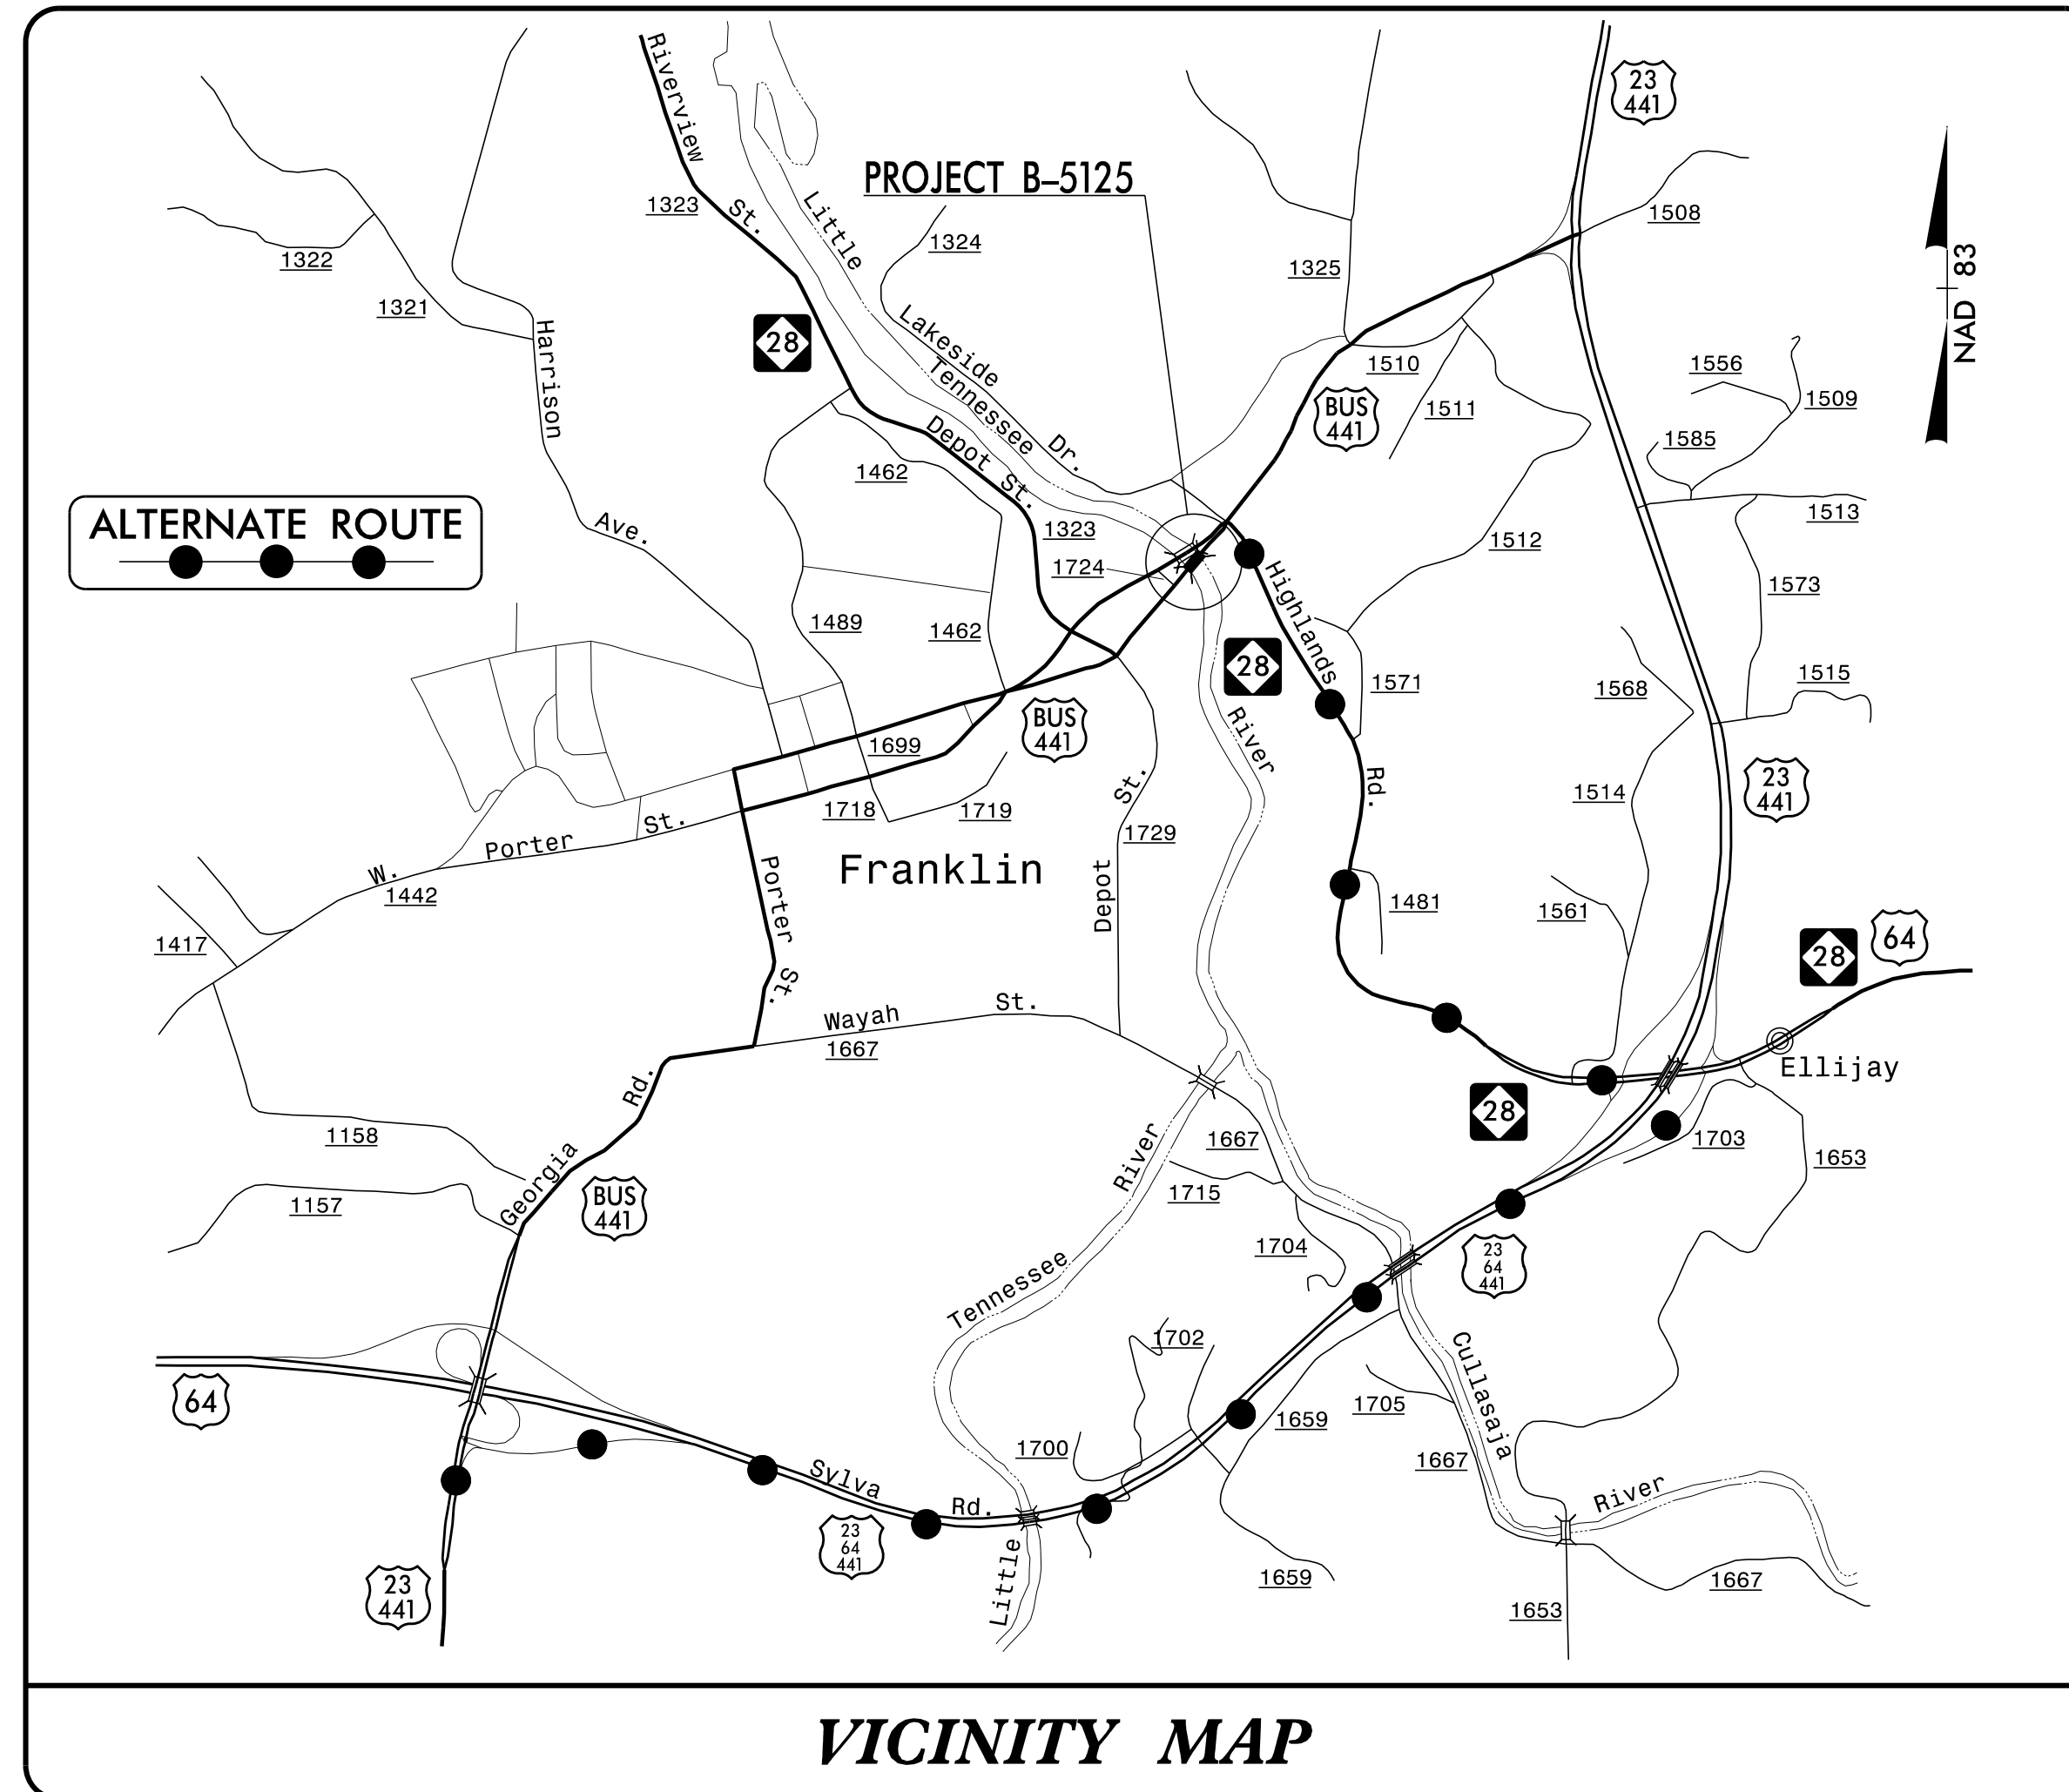

**VICINITY MAP**


<b>INDEX OF SHEETS</b>	
SHEET NO.	TITLE
TMP-1	TITLE SHEET, AND INDEX OF SHEETS
TMP-1A	LIST OF APPLICABLE ROADWAY STANDARD DRAWINGS, LEGEND, AND TEMPORARY PAVEMENT MARKINGS
TMP-1B	TRANSPORTATION OPERATIONS PLAN: (TRANSPORTATION OPERATIONS AND GENERAL NOTES)
TMP-2	TEMPORARY TRAFFIC CONTROL PHASING
TMP-3	PHASE I DETAILS
TMP-4	PHASE I - DETOUR ROUTE - US 441 BUS. (SOUTH) AND NC 28 (NORTH)
TMP-5	PHASE I - TEMPORARY PAVEMENT MARKINGS AND TEMPORARY SIGNING
TMP-6	PHASE II - ALTERNATE ROUTES - US 441 BUS. (NORTH) AND US 441 BUS. (SOUTH)
TMP-7	PHASE II DETAILS
TMP-8	PHASE III DETAILS

6/3/2016  
p:\tipp\projects-b\5125\traffic\trafficcontrol\tp\B5125.TC\_GEN\_TMP01.dgn  
User:scodts



**N.C.D.O.T. WORK ZONE TRAFFIC CONTROL**  
1561 MAIL SERVICE CENTER (MSC) RALEIGH, NC 27699-1561  
750 N. GREENFIELD PARKWAY, GARNER, NC 27529 (DELIVERY)  
PHONE: (919) 773-2800 FAX: (919) 771-2745

J. S. BOURNE, P.E. STATE TRAFFIC MANAGEMENT ENGINEER  
J. W. WOOLARD, P.E. TRAFFIC CONTROL PROJECT ENGINEER  
L. D. STOUGHKO, P.E. TRAFFIC CONTROL PROJECT DESIGN ENGINEER  
S. B. COATS TRAFFIC CONTROL DESIGN ENGINEER

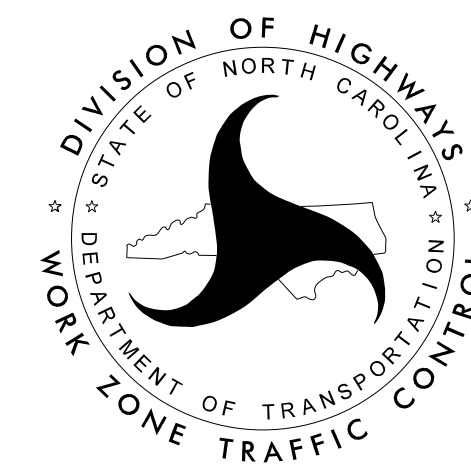

**DOCUMENT NOT CONSIDERED FINAL  
UNLESS ALL SIGNATURES COMPLETED**

APPROVED: *Lori D. Stouhko*  
902CB018918146C

DATE: 6/3/2016

SEAL



SHEET NO.  
TMP-1

**B-5125**

**TIP PROJECT:**