
ROADWAY STANDARD DRAWINGS

THE FOLLOWING ROADWAY STANDARDS AS SHOWN IN "ROADWAY STANDARD DRAWINGS" - PROJECT SERVICES UNIT - N.C. DEPARTMENT OF TRANSPORTATION - RALEIGH, N.C., DATED JANUARY 2012 ARE APPLICABLE TO THIS PROJECT AND BY REFERENCE HEREBY ARE CONSIDERED A PART OF THESE PLANS:

STD. NO.	TITLE
1101.01	WORK ZONE ADVANCE WARNING SIGNS
1101.02	TEMPORARY LANE CLOSURES
1101.03	TEMPORARY ROAD CLOSURES
1101.04	TEMPORARY SHOULDER CLOSURES
1101.05	WORK ZONE VEHICLE ACCESSES
1101.11	TRAFFIC CONTROL DESIGN TABLES
1110.01	STATIONARY WORK ZONE SIGNS
1110.02	PORTABLE WORK ZONE SIGNS
1115.01	FLASHING ARROW BOARDS
1130.01	DRUM
1135.01	CONES
1145.01	BARRICADES
1150.01	FLAGGING DEVICES
1180.01	SKINNY-DRUM
1205.01	PAVEMENT MARKINGS - LINE TYPES AND OFFSETS
1205.02	PAVEMENT MARKINGS - TWO-LANE AND MULTI-LANE ROADWAYS
1205.04	PAVEMENT MARKINGS - INTERSECTIONS
1205.05	PAVEMENT MARKINGS - TURN LANES
1205.08	PAVEMENT MARKINGS - SYMBOLS AND WORD MESSAGES
1205.09	PAVEMENT MARKINGS - PAINTED ISLANDS
1205.12	PAVEMENT MARKINGS - BRIDGES
1250.01	RAISED PAVEMENT MARKERS - INSTALLATION SPACING
1251.01	RAISED PAVEMENT MARKERS - PERMANENT AND TEMPORARY


PROJ. REFERENCE NO.	SHEET NO.
B-5125	TMP-1A

LEGEND

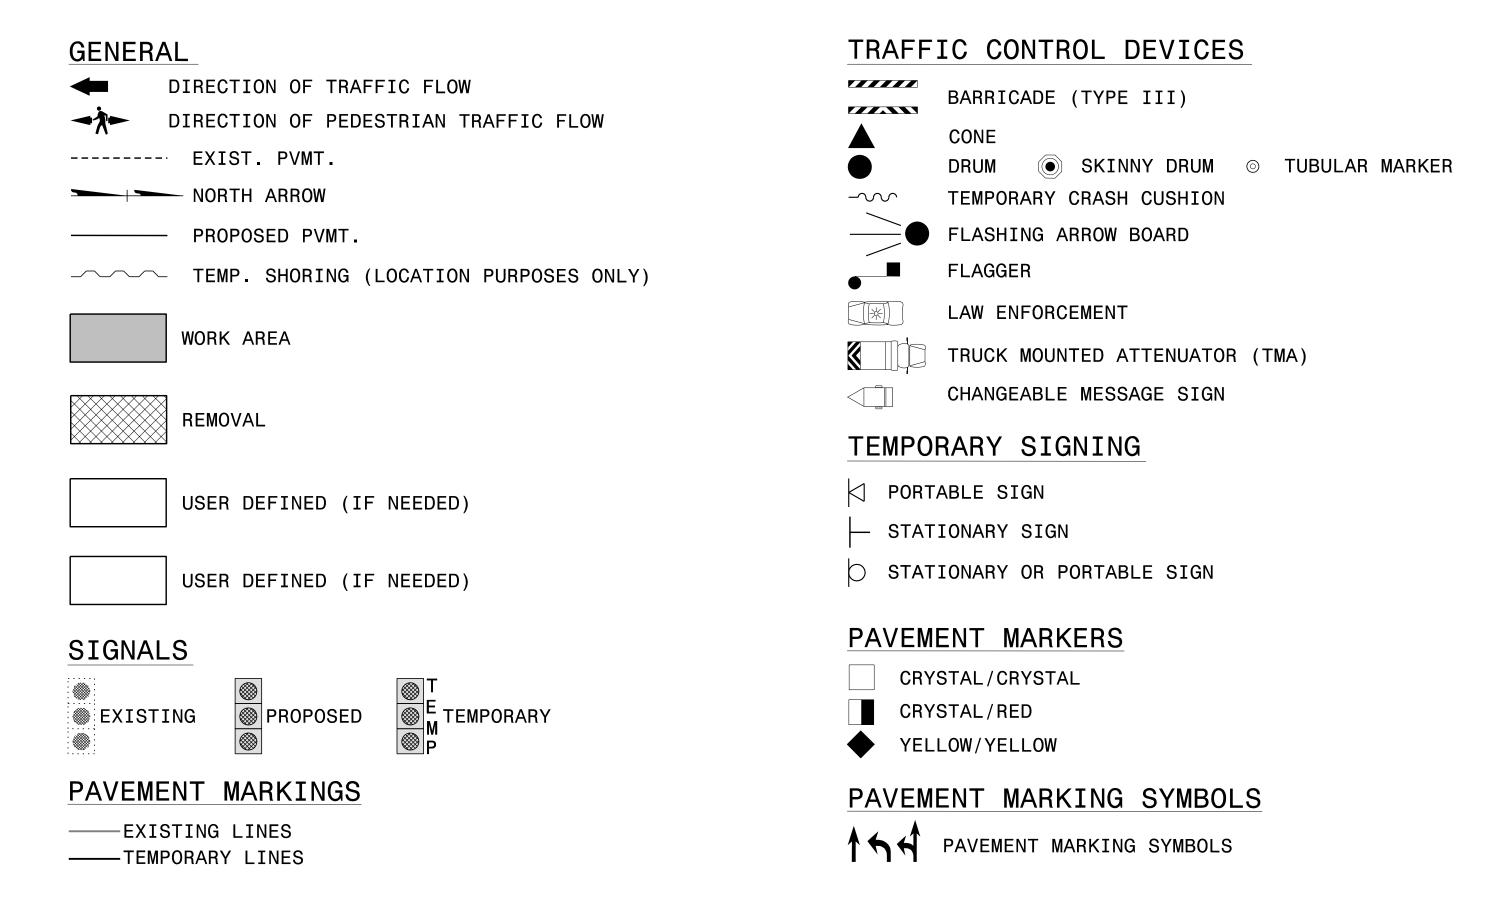

TEMPORARY PAVEMENT MARKING

```
CA-IV COLD APPLIED PLASTIC - YELLOW DOUBLE CENTER - (4")
PA PAINT - WHITE EDGELINE - (4")
PB PAINT - YELLOW EDGELINE - (4")
PC PAINT - 10 FT. WHITE SKIP - (4")
PD PAINT - 3 FT. WHITE MINISKIP - (4")
PE PAINT - WHITE SOLID LANE LINE - (4")
PI PAINT - YELLOW DOUBLE CENTER - (4")
PN PAINT - WHITE GORELINE - (8")
PO PAINT - WHITE DIAGONAL - (8")
PP PAINT - YELLOW DIAGONAL - (8")
P2 PAINT - WHITE STOP BAR - (24")
QA PAINT - LEFT TURN ARROW
QB PAINT - RIGHT TURN ARROW
QC PAINT - STRAIGHT ARROW
QE PAINT - COMBO. RIGHT/STRAIGHT ARROW
QI PAINT - ALPHANUMERIC CHARACTER
```

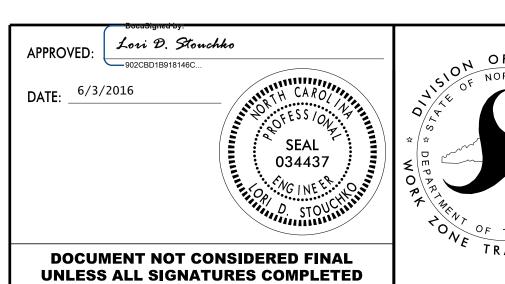

ROADWAY STANDARD DRAWINGS & LEGEND

p;\tipprojects-b\bblzs\traffic\trafficcontrol\tcp\bblzs_ic_gen_i User;scodts

6/3/2016