

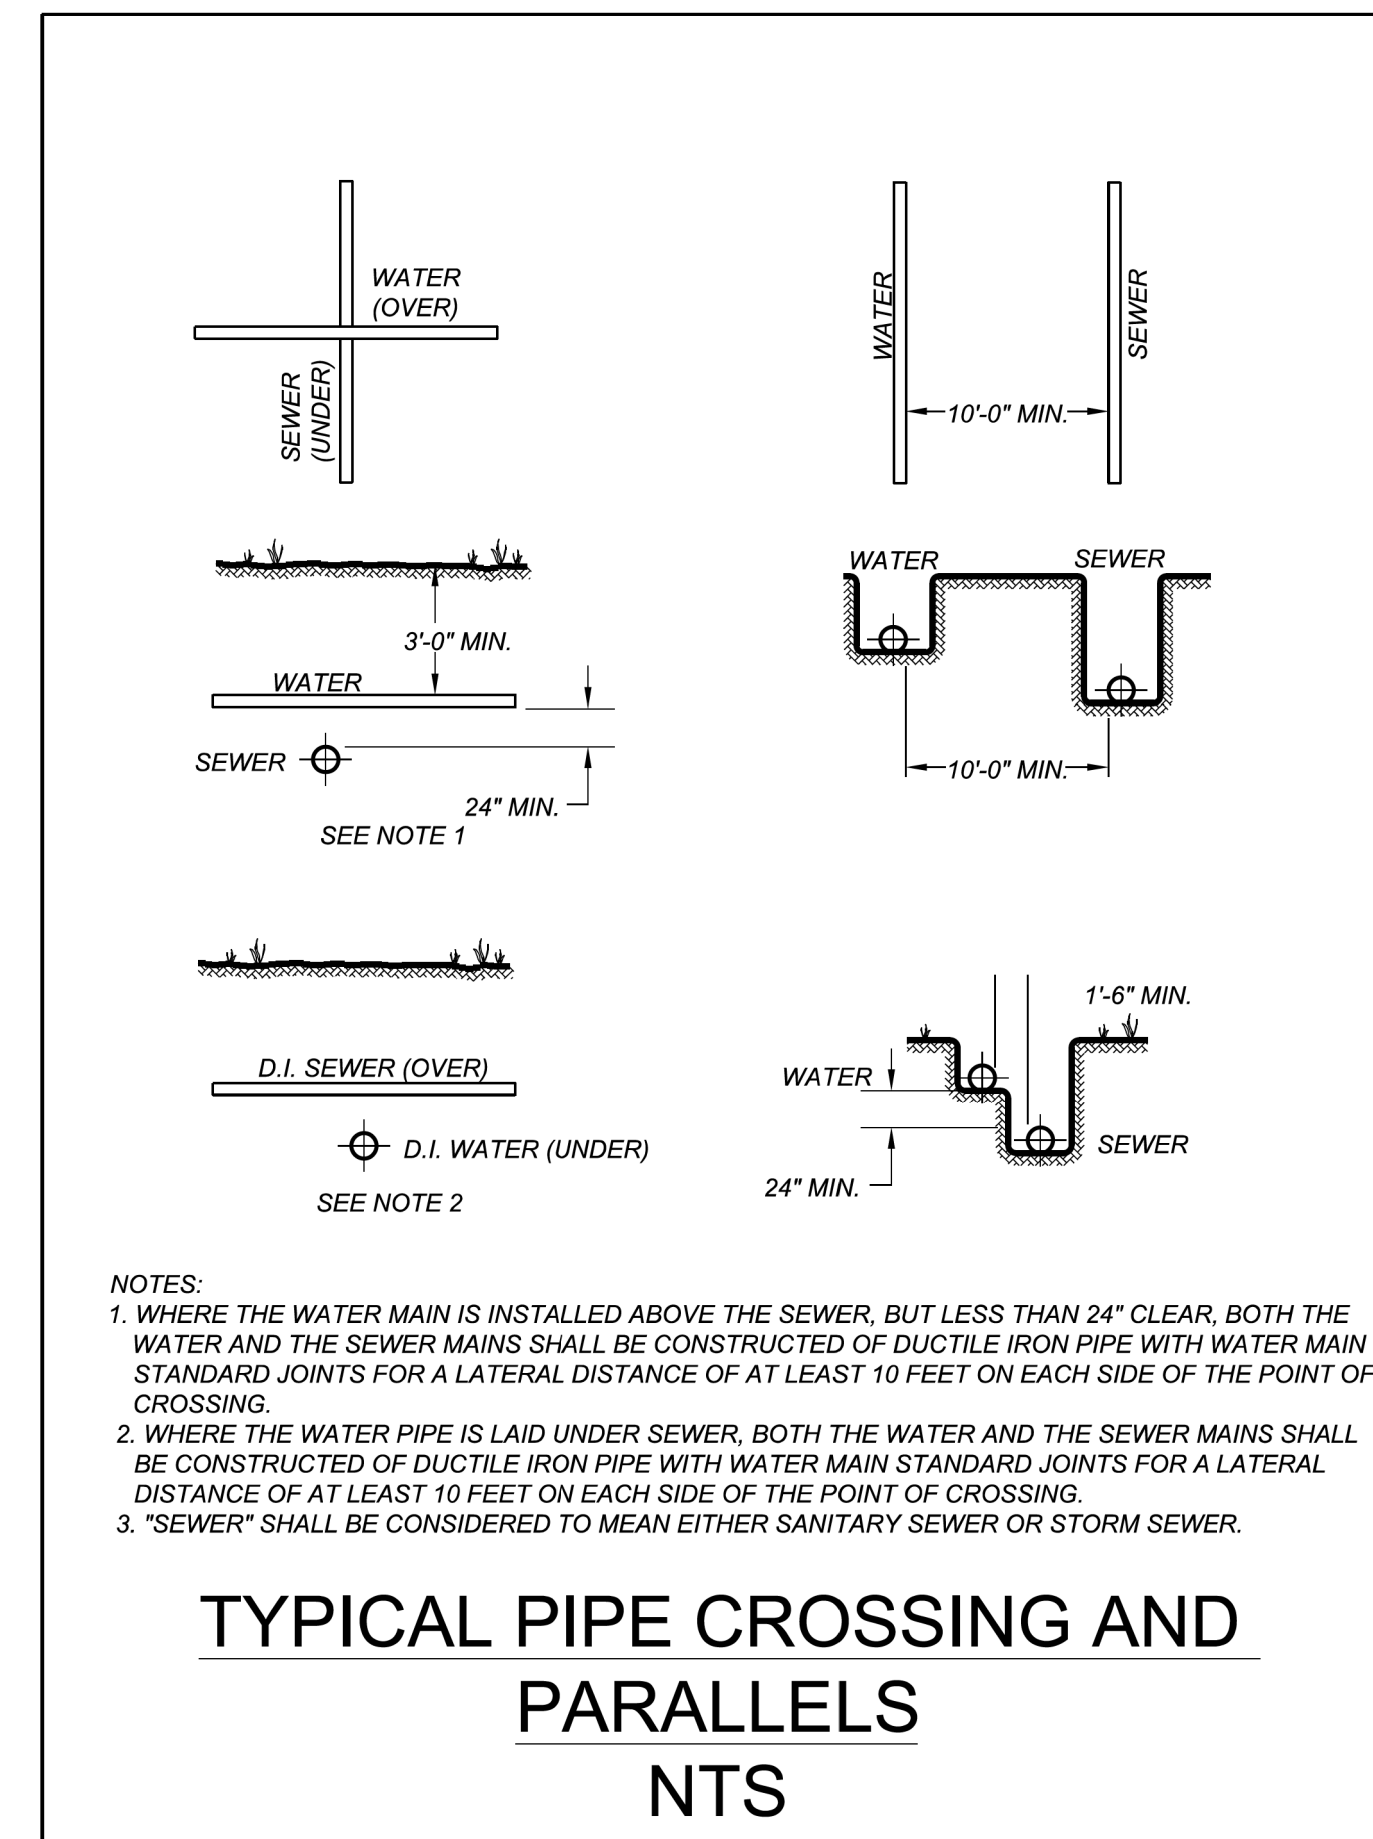



5/14/99

PROJECT REFERENCE NO.	SHEET NO.
B-5125	UC-3A
DESIGNED BY: BCH	
DRAWN BY: BCH	
CHECKED BY: JLT	
APPROVED BY: MRB	
REVISED:	6/29/2016
NORTH CAROLINA DEPARTMENT OF TRANSPORTATION	
UTILITIES ENGINEERING SEC. PHONE: (919) 707-6690 FAX: (919) 250-4151	
UTILITY CONSTRUCTION PLANS ONLY	
 <b>TGS ENGINEERS</b> 804-C N. LAFAYETTE ST SHELBY, NC 28150 PH (704) 476-0003 CORP. LICENSE NO.: C-0275	



**DOCUMENT NOT CONSIDERED FINAL UNLESS ALL SIGNATURES COMPLETED**

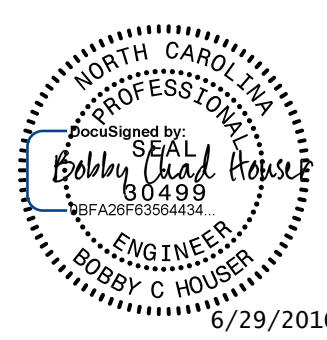


TOWN OF FRANKLIN STANDARD DETAIL - W14

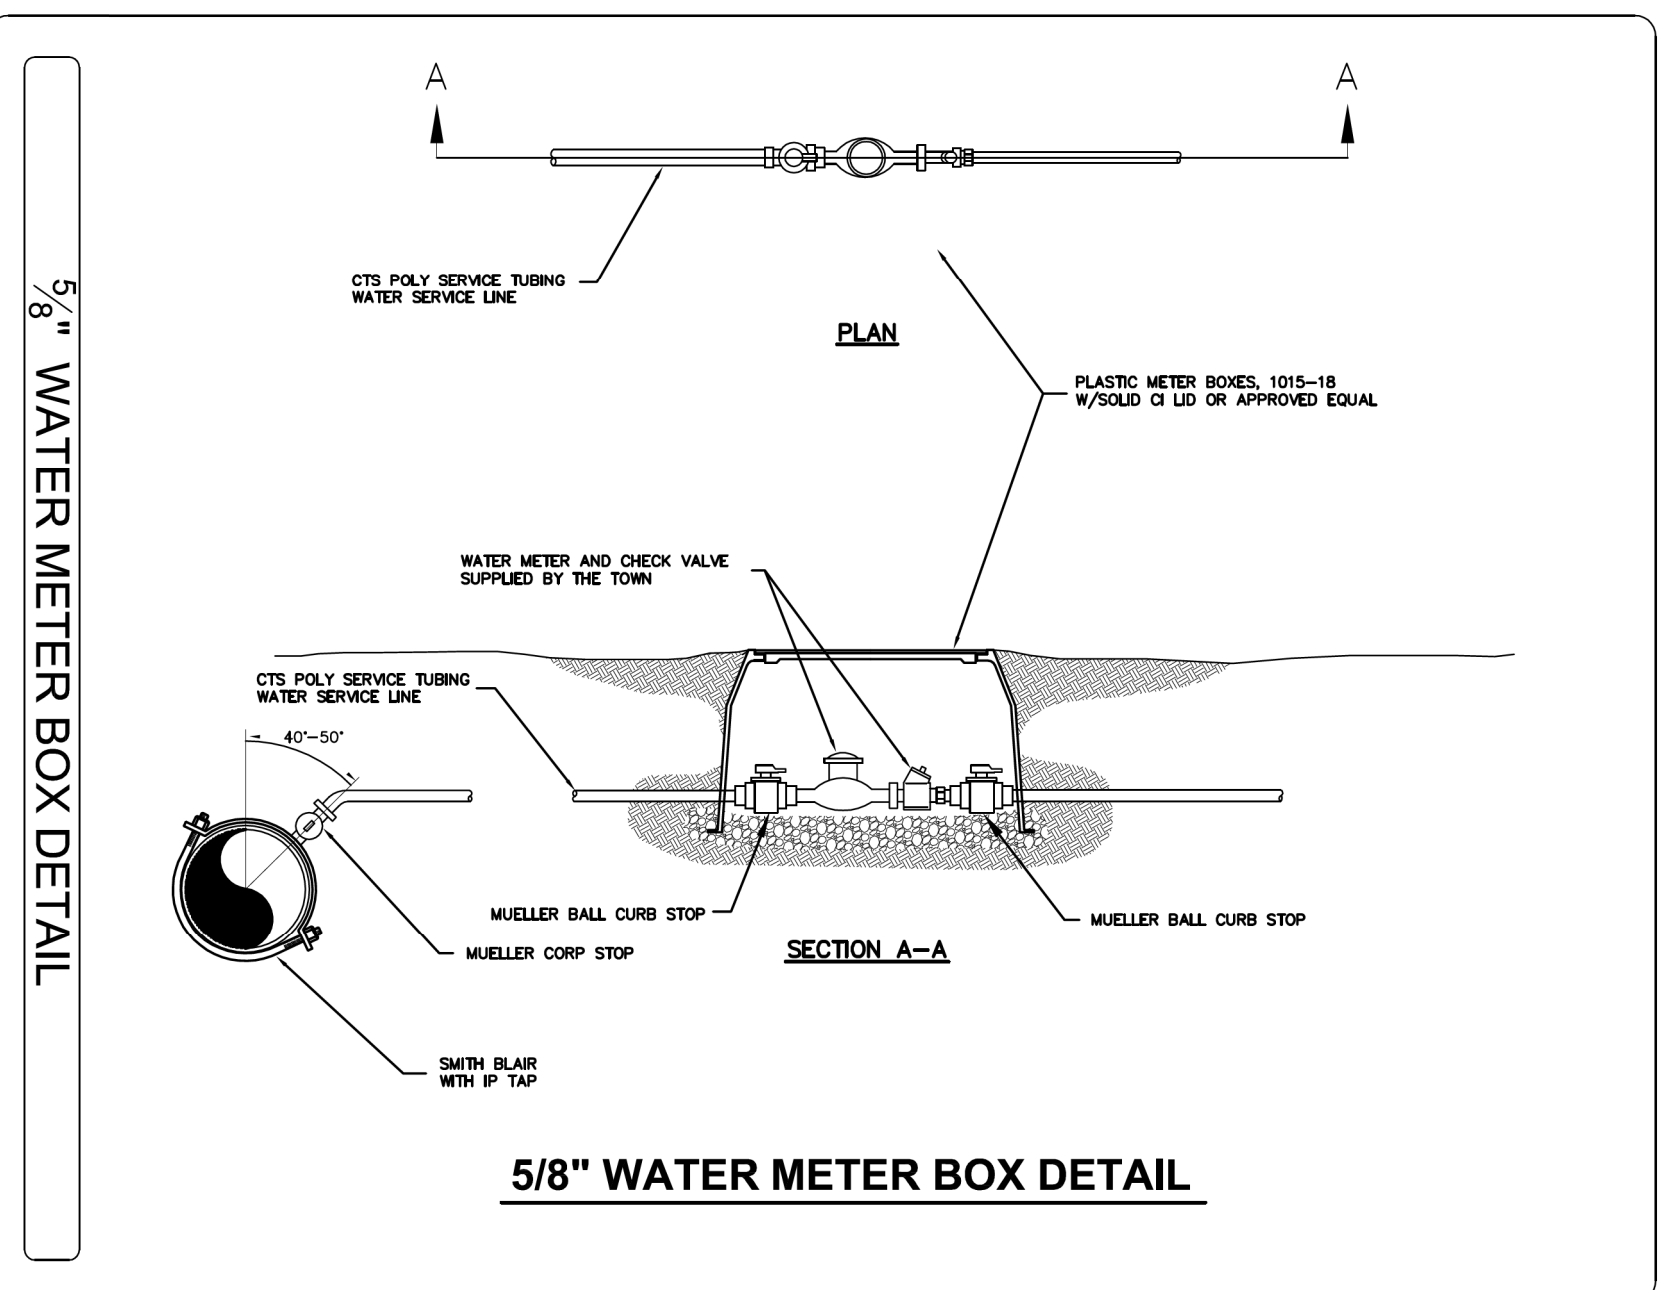


TOWN OF FRANKLIN STANDARD DETAIL - W35

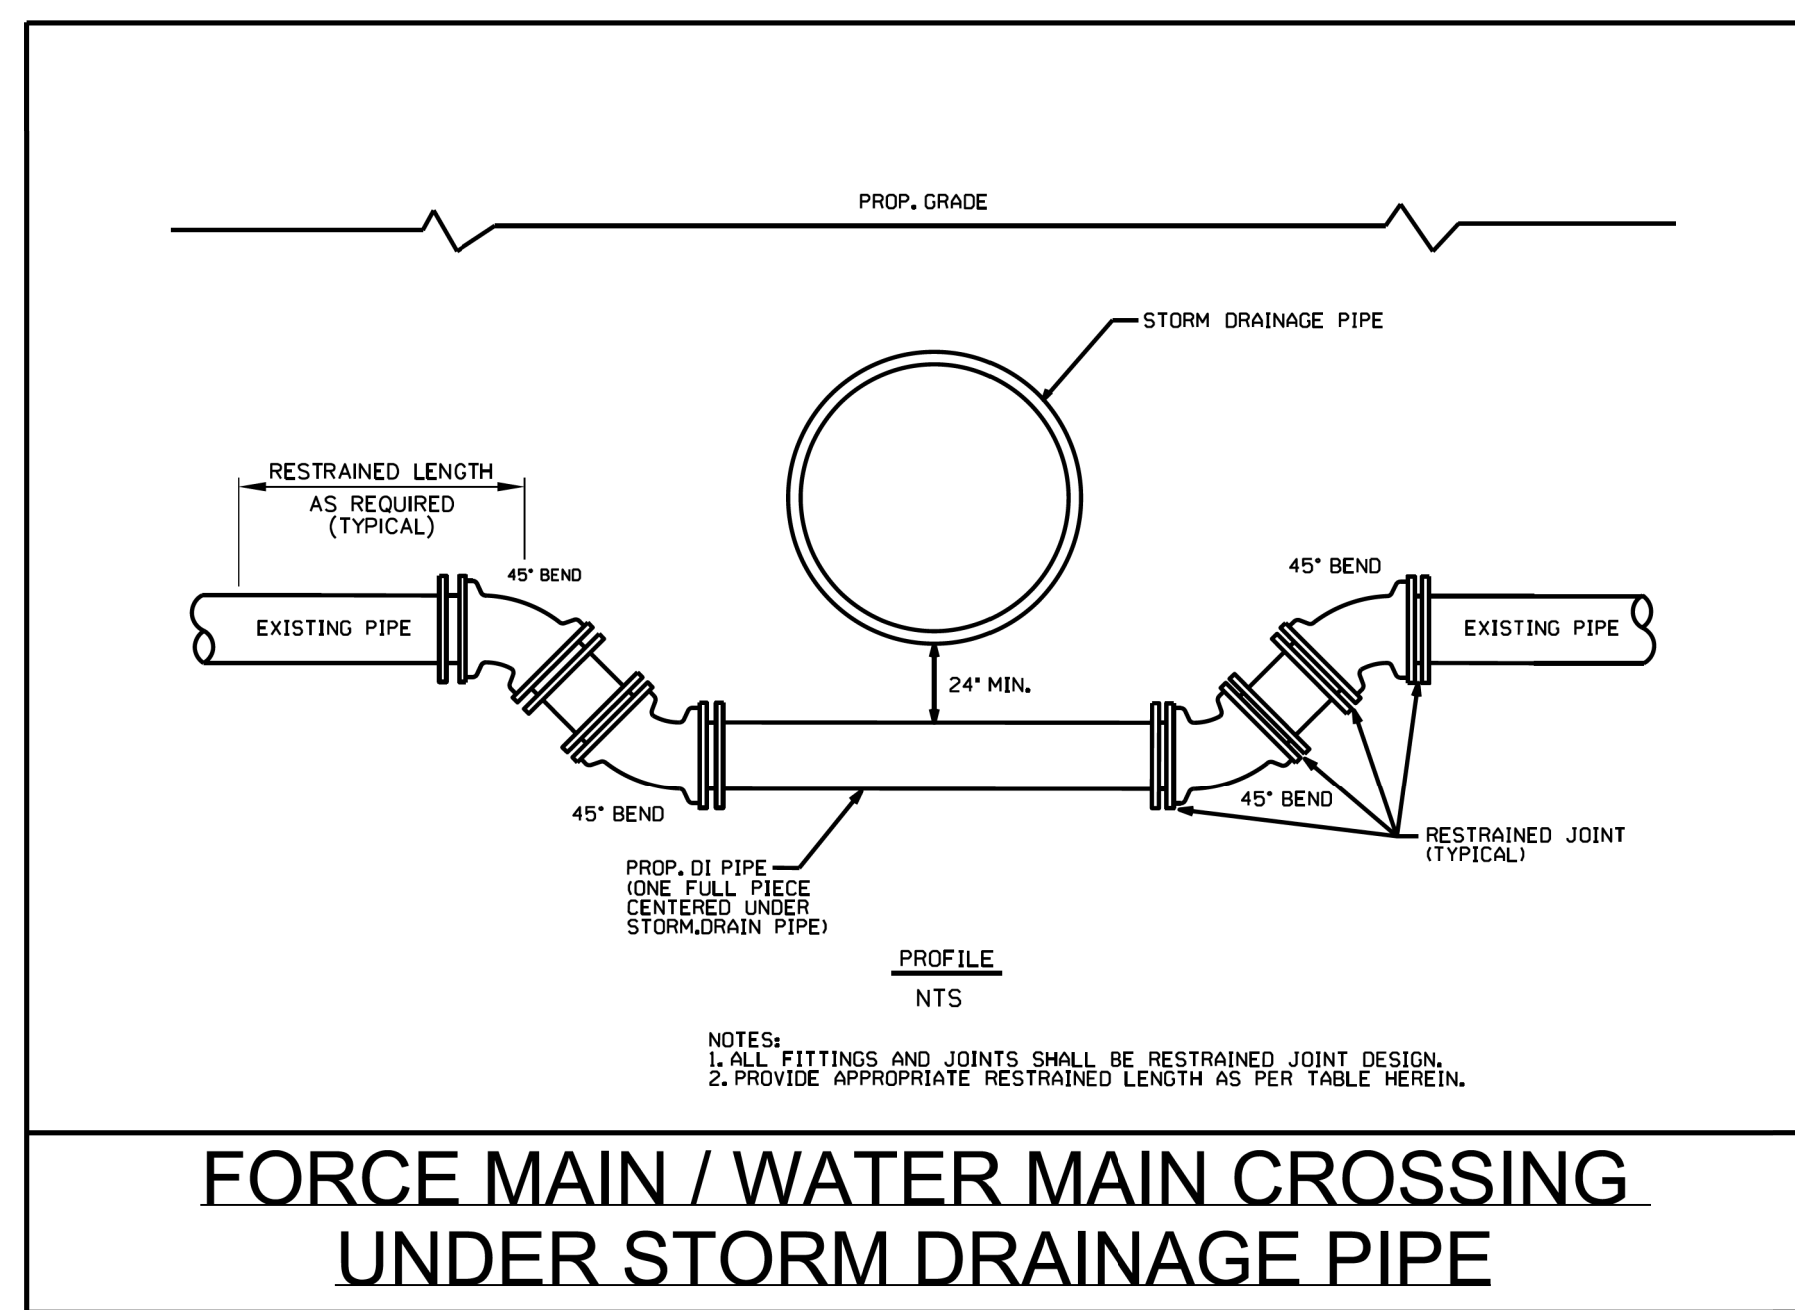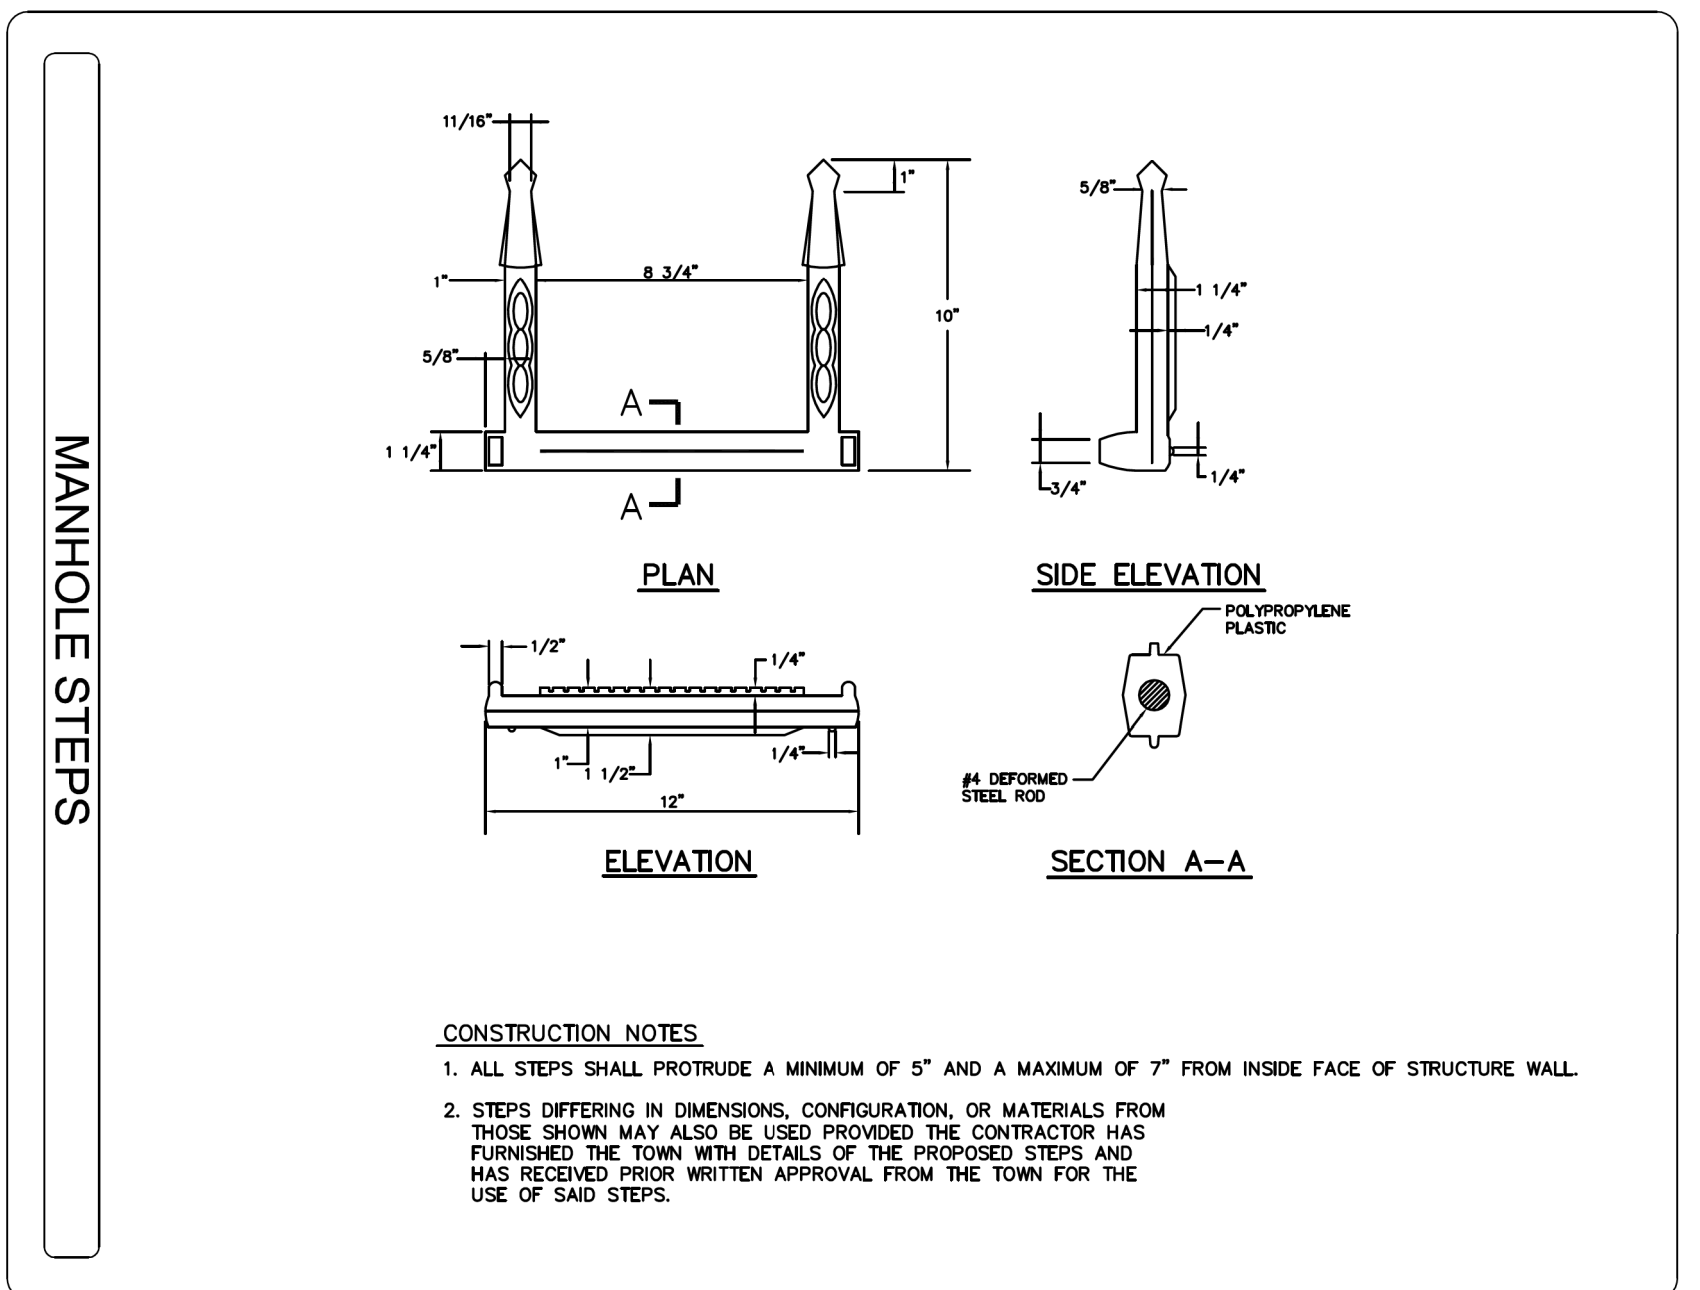

TOWN OF FRANKLIN STANDARD DETAIL - W7

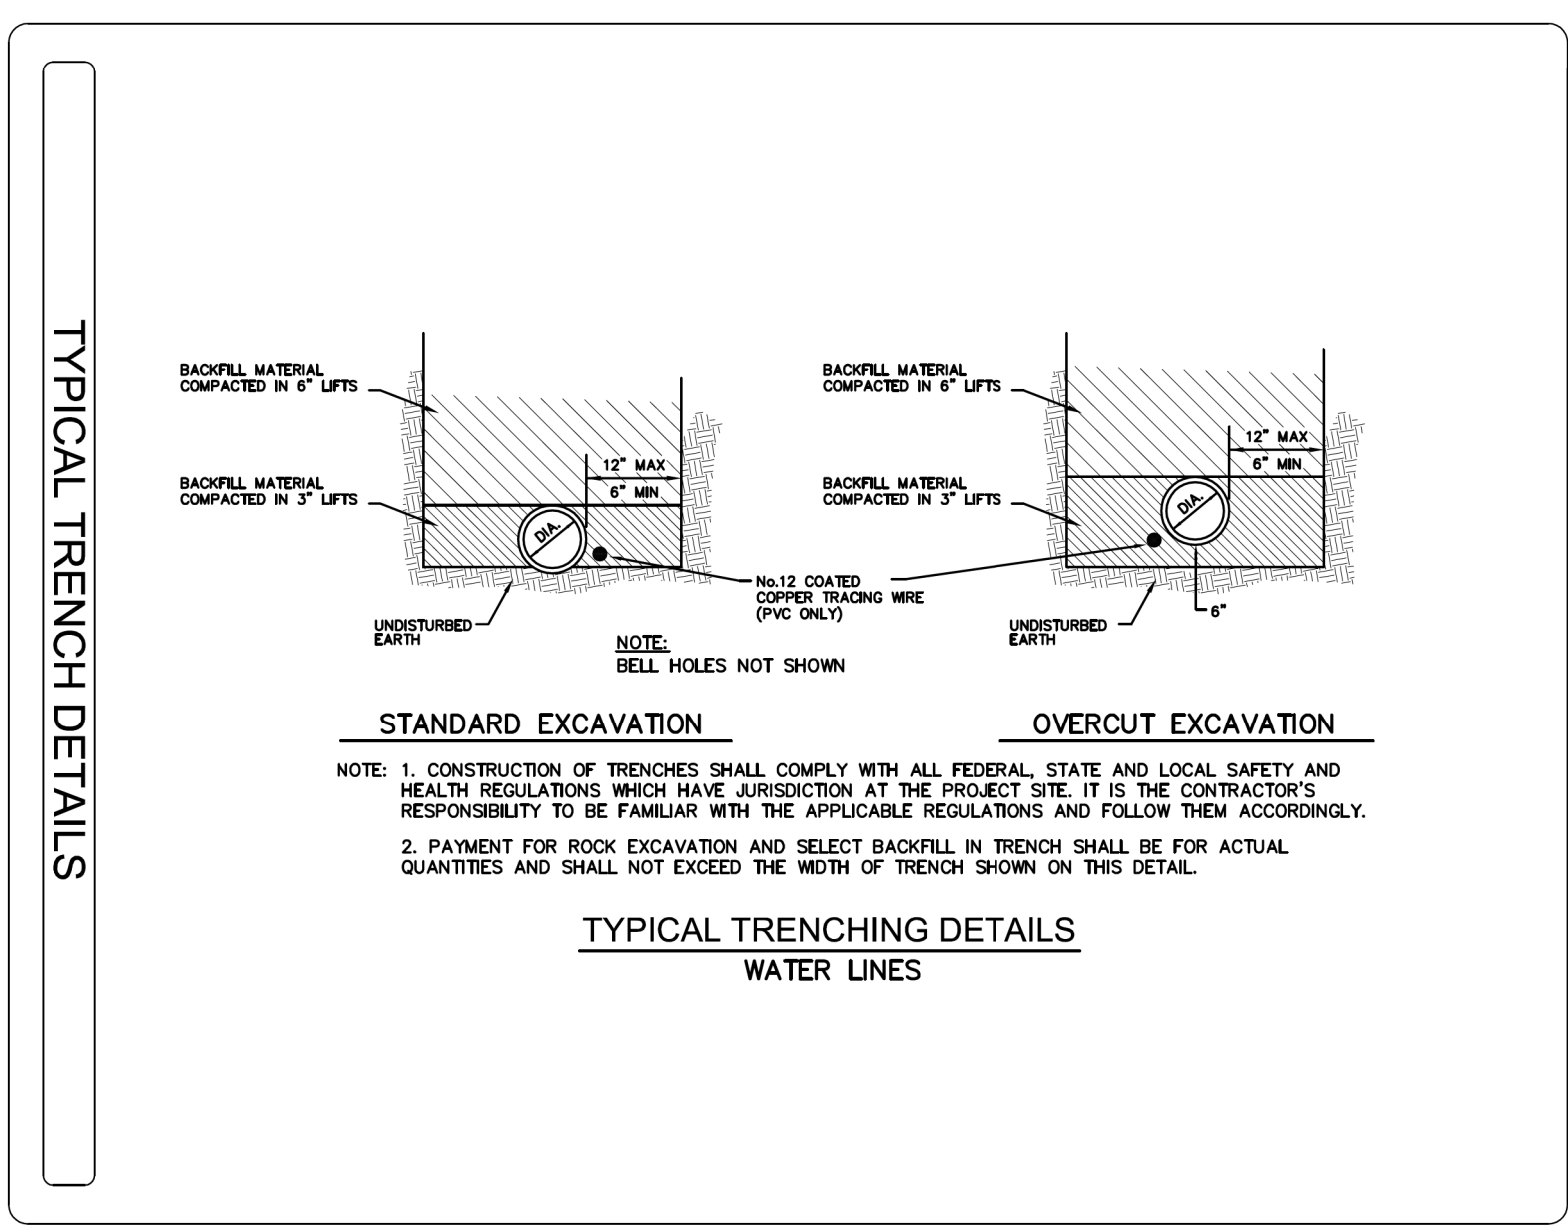

TOWN OF FRANKLIN STANDARD DETAIL - W3

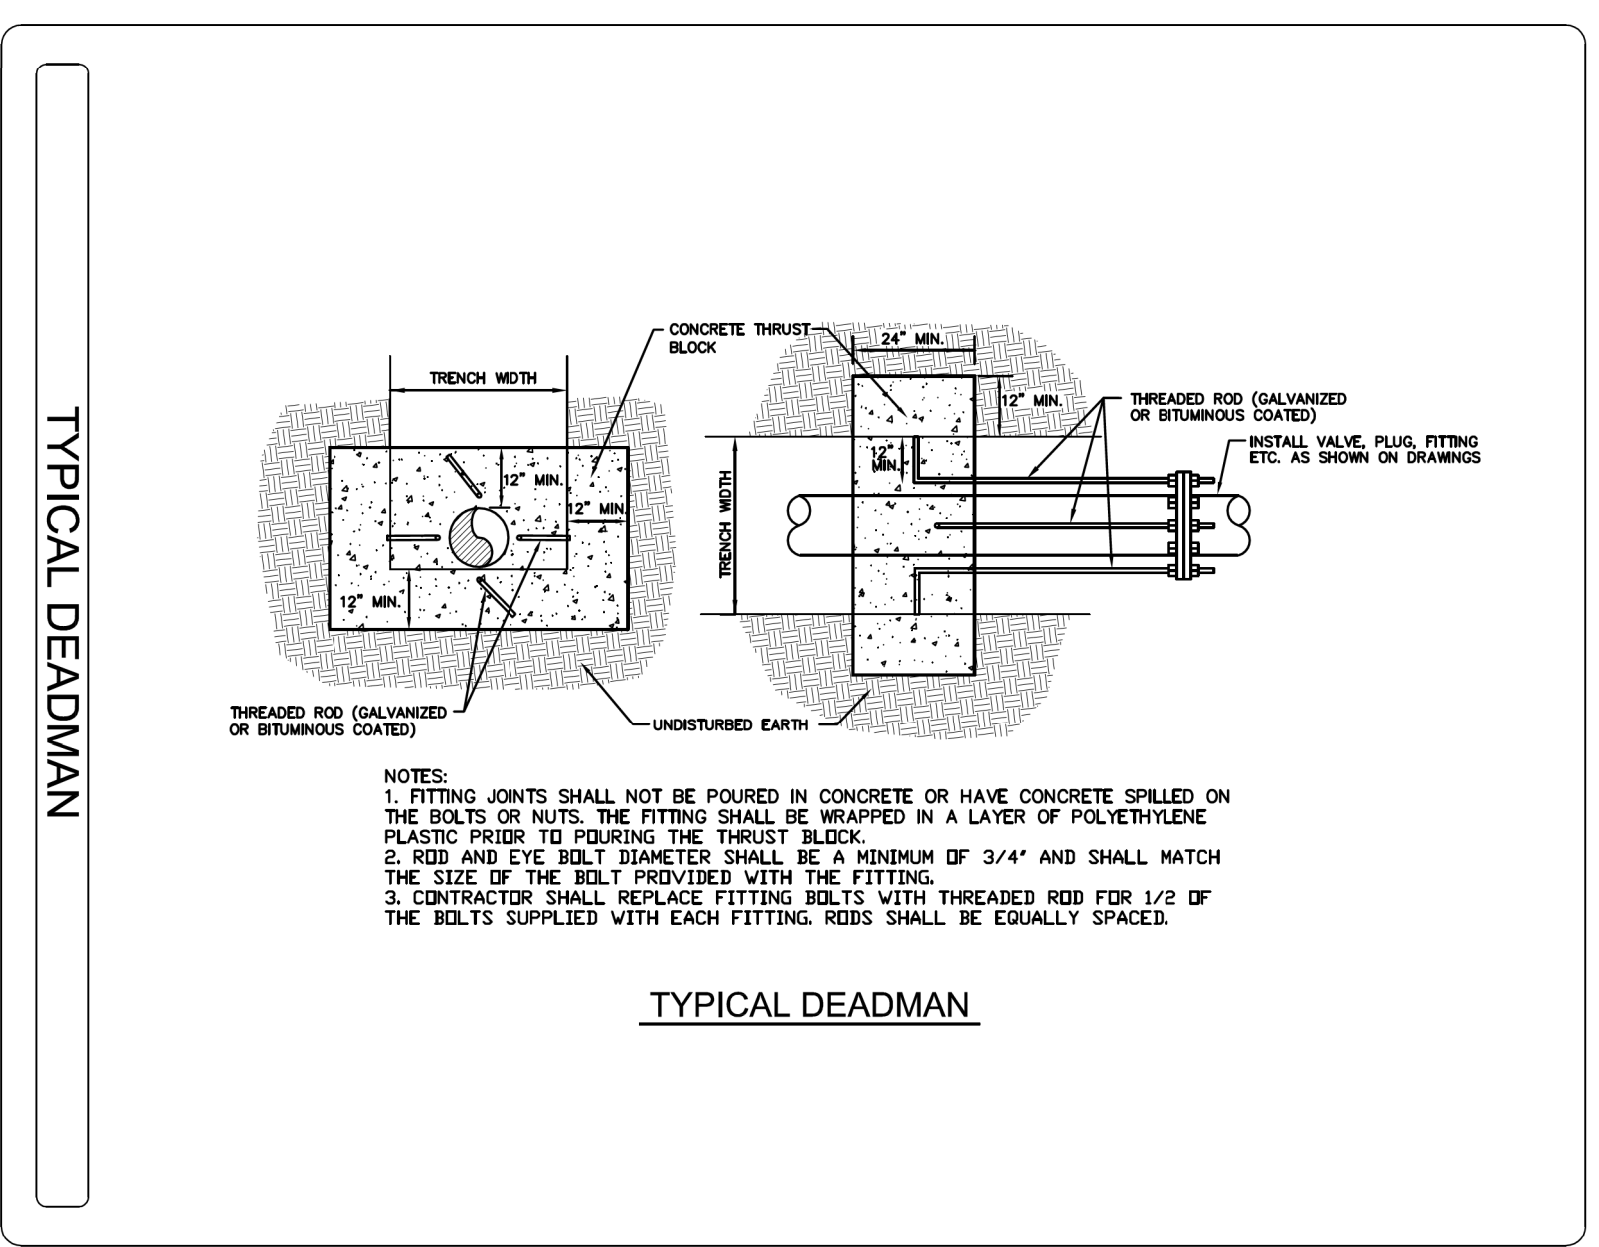

**UTILITY DETAILS**

U:\projects\RD\5125-5125-ut-notes\_UC03 & details\_UC03a-03c)\_psh.dgn 6/29/2016 5:10:43 PM