


09/08/99  
 7:30:37 AM  
 290\_001\_B5125\_ut-1-sh\_u001\_psh.dgn  
 Joshua Barbour - Division: P007 Utility Services Emp

**CONTRACT: 42271.1.1**      **TIP PROJECT: B-5125**



See Sheet 1-A For Index of Sheets

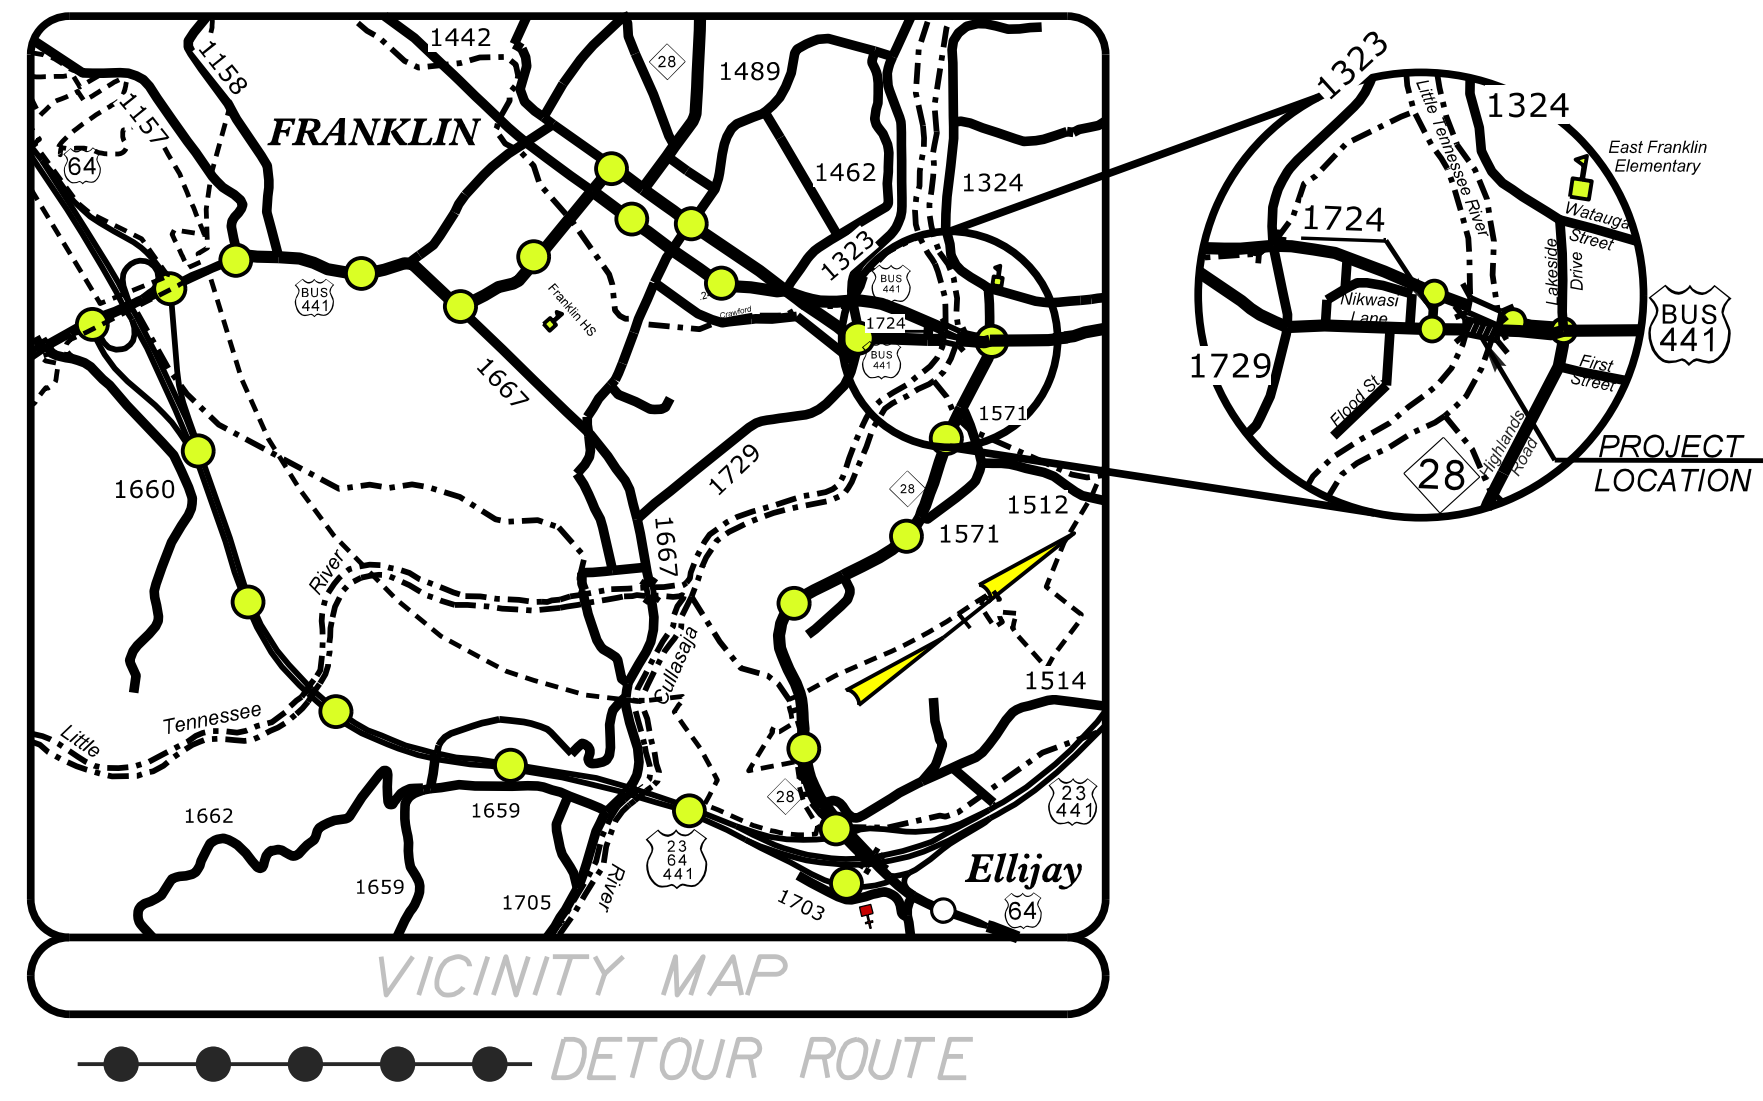

STATE OF NORTH CAROLINA  
 DIVISION OF HIGHWAYS  
**UTILITIES BY OTHERS**  
**MACON COUNTY**

**LOCATION: REPLACEMENT OF BRIDGE No. 22 OVER LITTLE TENNESSEE RIVER ON US 441 BUSINESS**  
**TYPE OF WORK: OVERHEAD AND UNDERGROUND POWER & TELECOMMUNICATIONS RELOCATION**

T.I.P. NO.	SHEET NO.
B-5125	UO-01

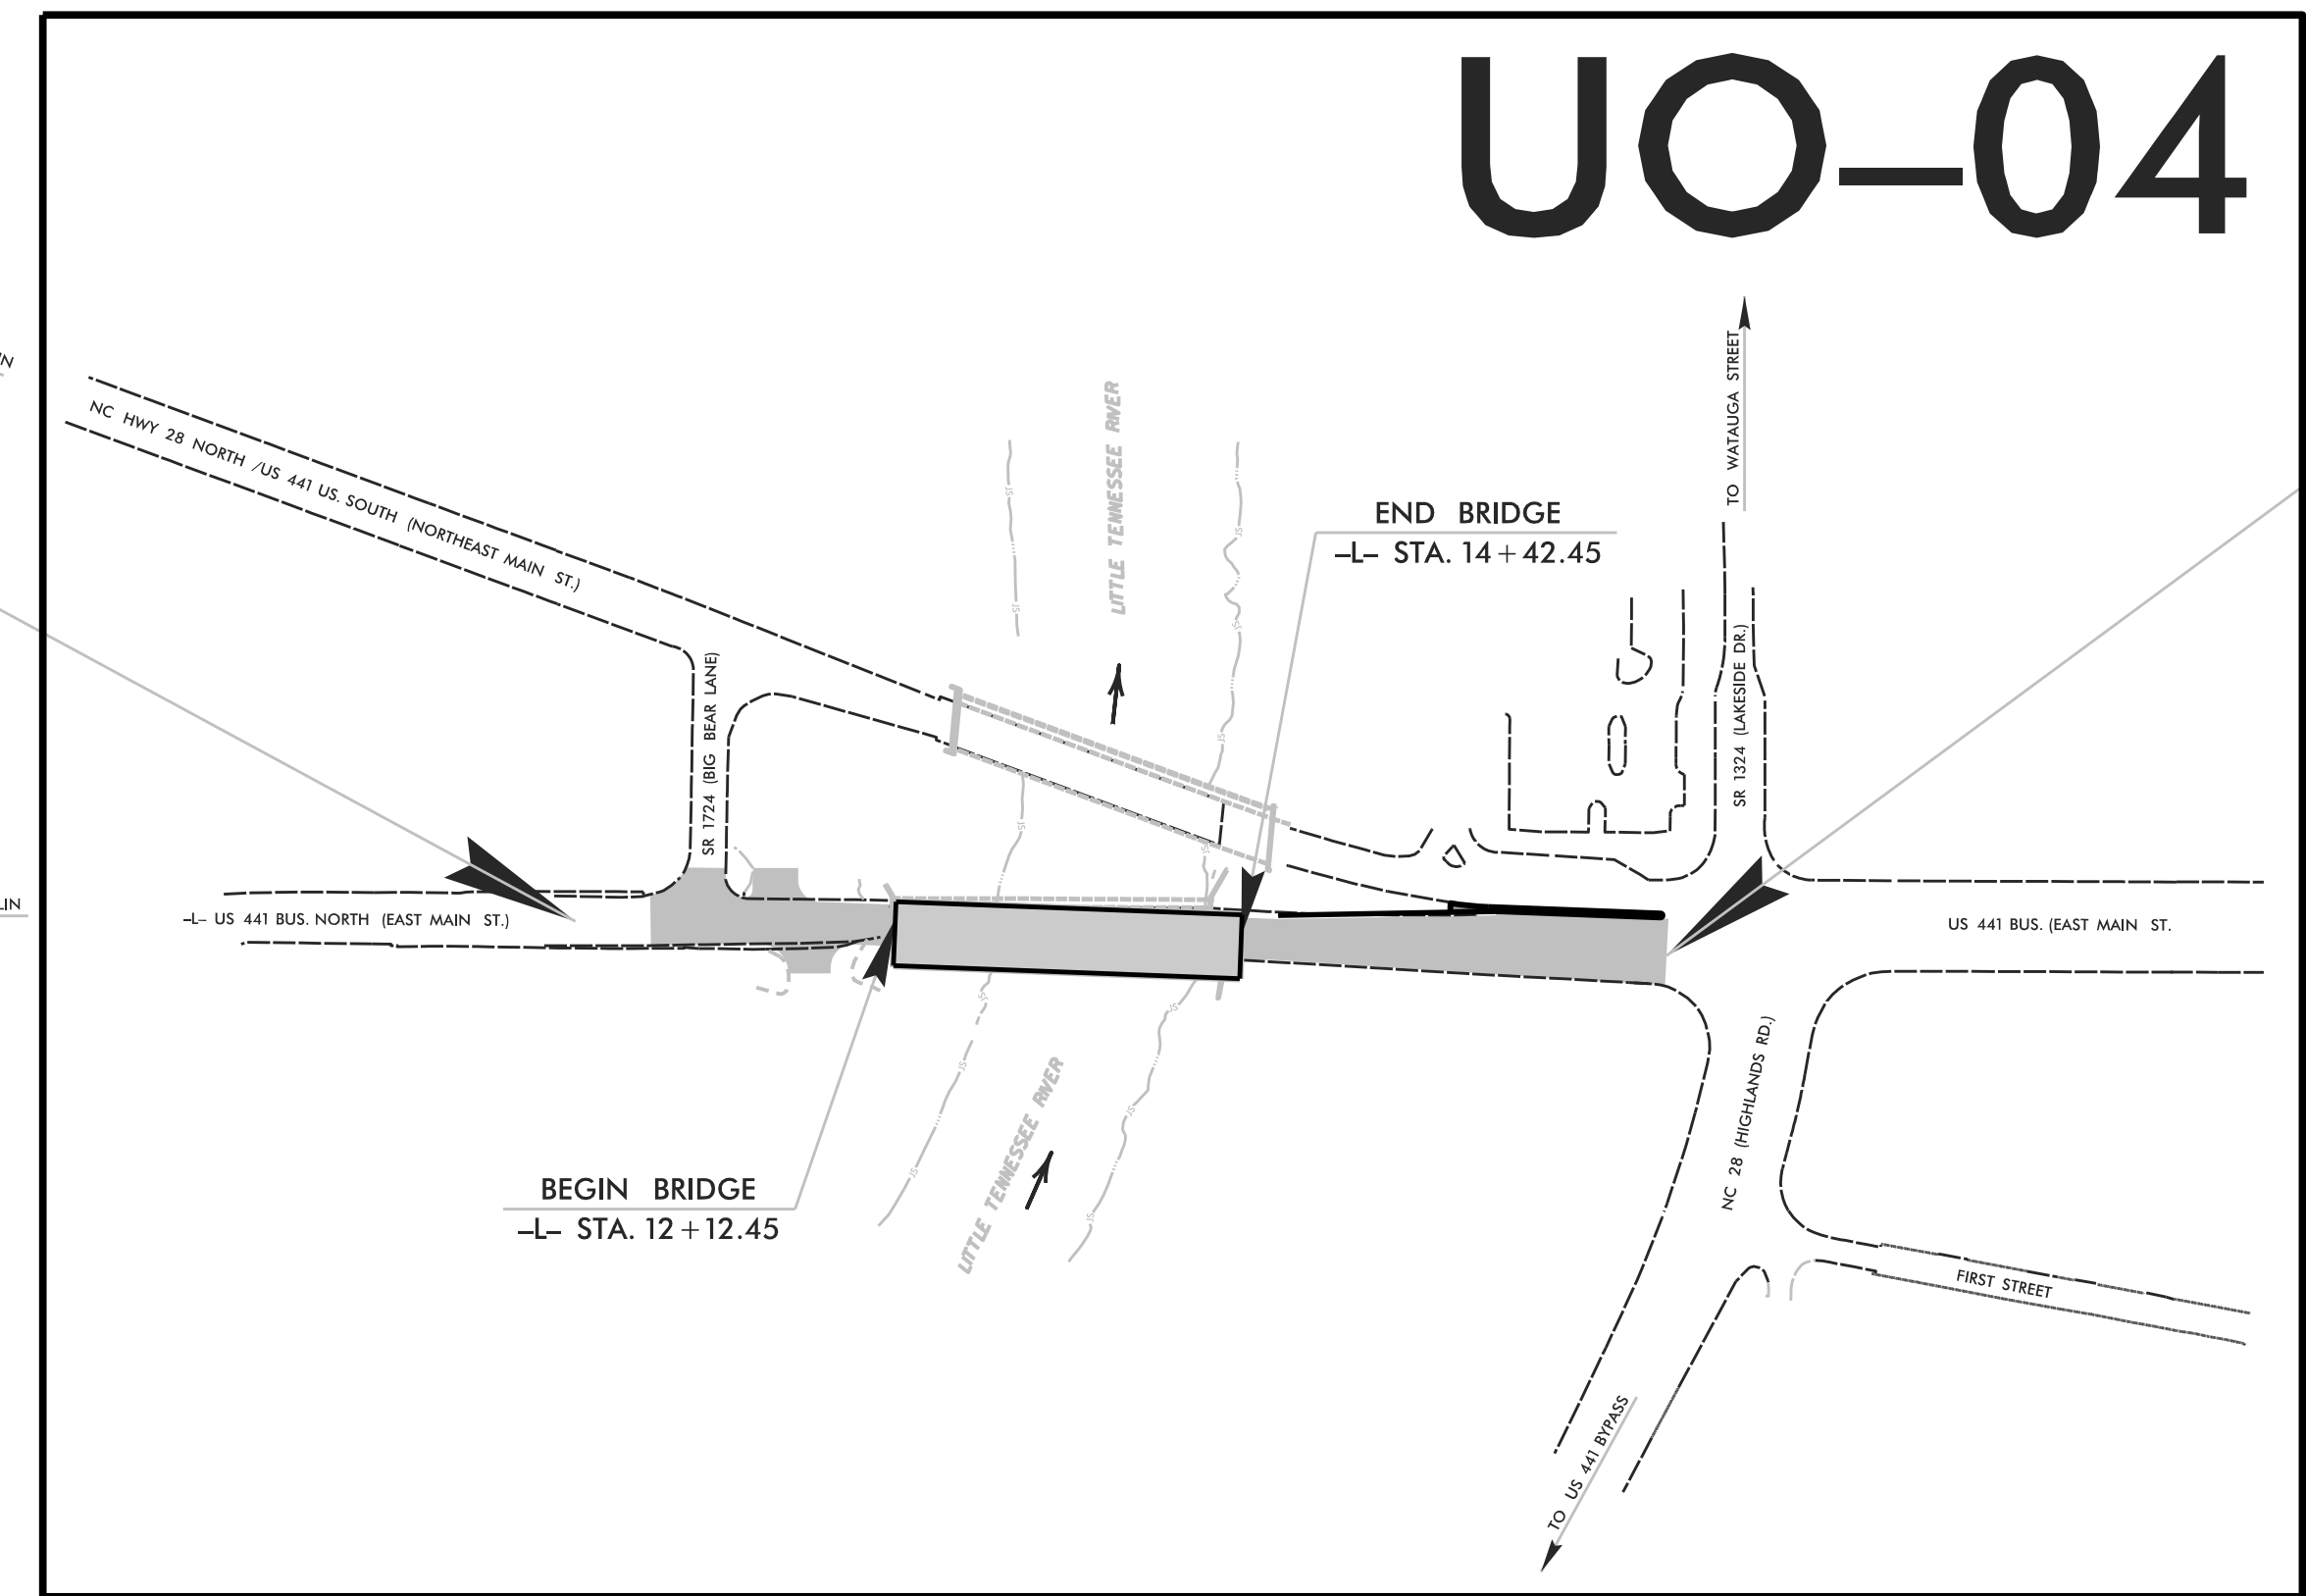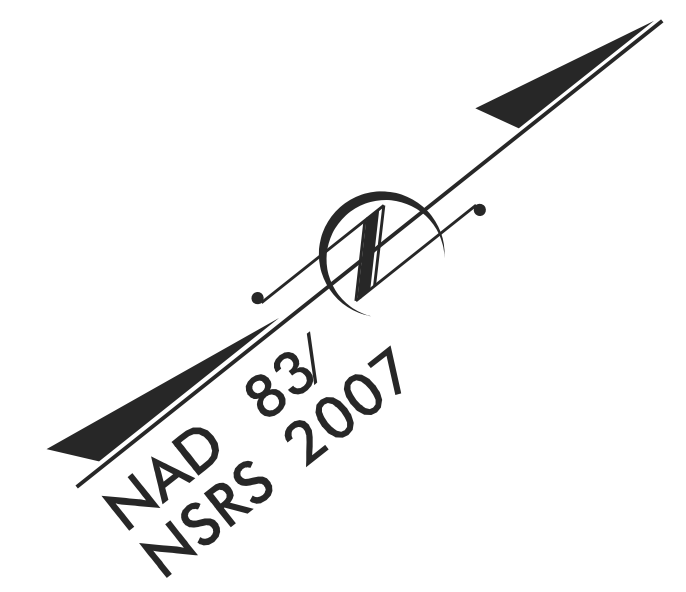


END TIP PROJECT B-5125  
 -L- STA. 17 + 25.00

BEGIN TIP PROJECT B-5125  
 -L- STA. 10 + 00.00

FINAL PLANS

CIVIL ENGINEERS  
 ENVIRONMENTAL - CEI  
 LAND SURVEYING  
 SUBSURFACE UTILITY  
 ENGINEERING  
**KCI**  
 ASSOCIATES OF N.C.  
 SUITE 220, LANDMARK CENTER II,  
 4601 SIX FORKS ROAD  
 RALEIGH, NORTH CAROLINA 27609  
 (919) 783-9214  
 WWW.KCI.COM

**THIS PROJECT IS WITHIN THE MUNICIPAL BOUNDARIES OF THE TOWN OF FRANKLIN.**  
**CLEARING ON THIS PROJECT SHALL BE PERFORMED TO LIMITS ESTABLISHED BY METHOD \_\_\_\_\_.**

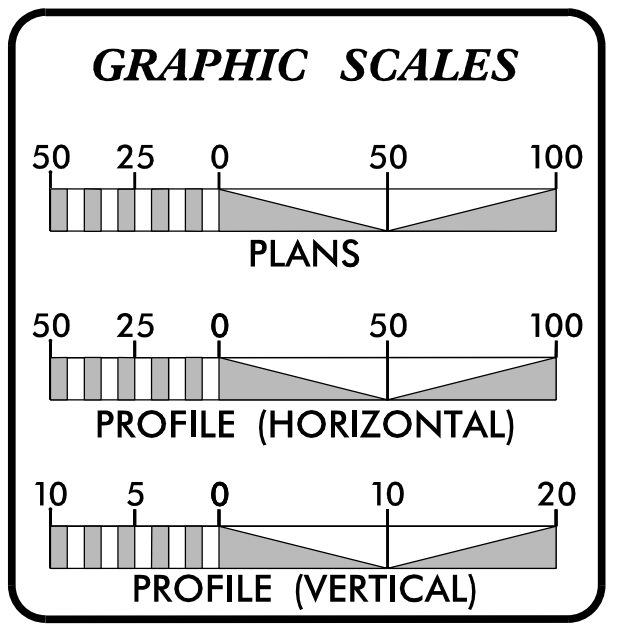

SHEET NO.	DESCRIPTION
UO-01	TITLE SHEET
UO-02	GENERAL NOTES
UO-03	CONVENTIONAL PLAN SHEET SYMBOLS
UO-04	UTILITIES BY OTHERS PLAN SHEET

UTILITY OWNERS ON PROJECT	
(A)	DUKE ENERGY - POWER (DISTRIBUTION)
(B)	DUKE ENERGY - POWER (TRANSMISSION)
(C)	FRONTIER COMMUNICATIONS (COMMUNICATIONS)
(D)	MORRIS BROADBAND - (COMMUNICATIONS)
(E)	TOCCOA NATURAL GAS - (GAS DISTRIBUTION)

PREPARED IN THE OFFICE OF:  
**DIVISION OF HIGHWAYS**  
**UTILITIES UNIT**  
**UTILITIES ENGINEERING SECTION**  
 1555 MAIL SERVICES CENTER  
 RALEIGH, NC 27699-1555  
 PHONE (919) 707-6690  
 FAX (919) 250-4119

<b>Roger Worthington, P.E.</b>	UTILITIES SECTION ENGINEER
<b>Carl Barclay, P.E.</b>	UTILITIES SQUAD LEADER PROJECT ENGINEER
<b>Michael R. Bright</b>	UTILITIES PROJECT DESIGNER