
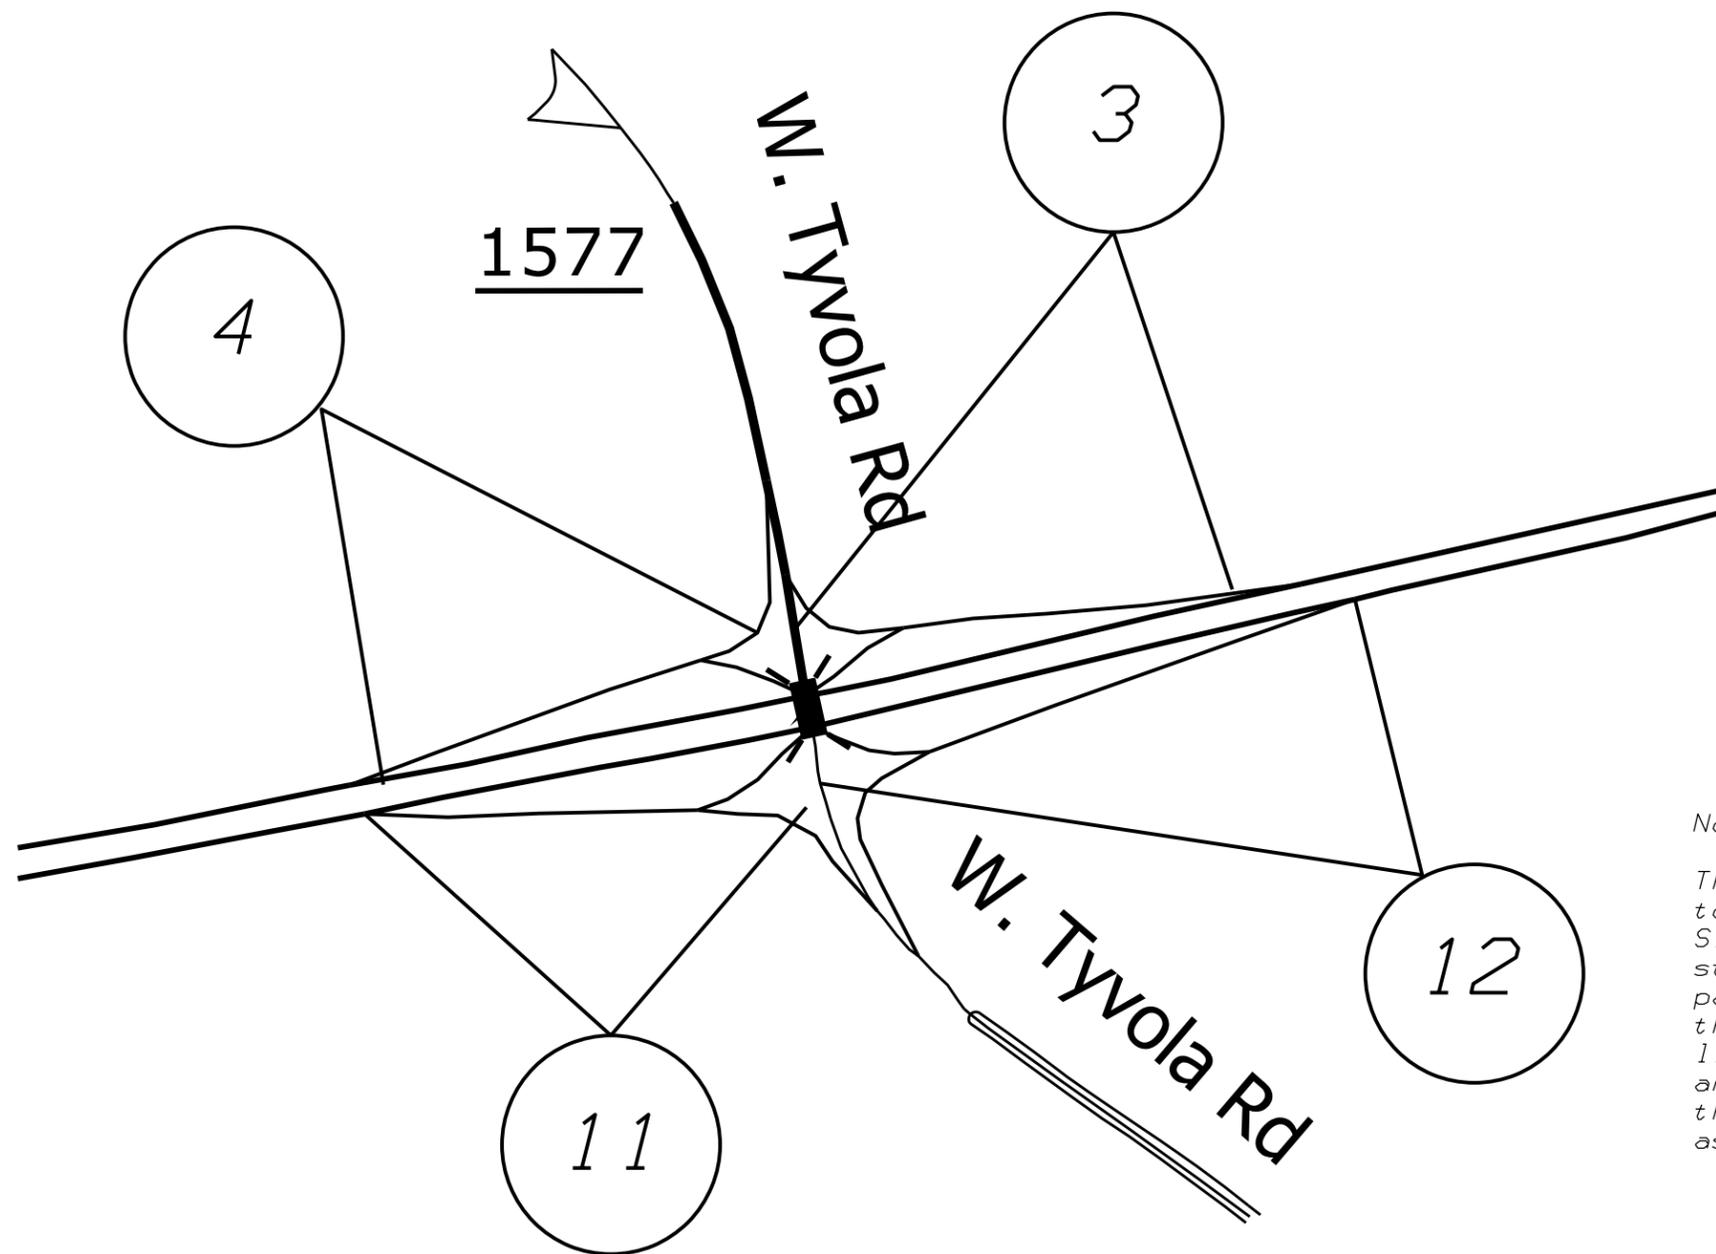


STATE	PROJECT NO.	SHEET NO.	TOTAL SHEETS
N.C.	I-5768	2	
WBS NO. 53011.3.1			

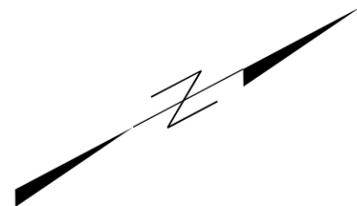

Note:

The Tyvola Rd ramps culminate on the top of a concrete bridge deck in a Single Point Urban Interchange (SPUI) style intersection. Part of the pavement markings for the ramp are on this concrete bridge deck. There are line items in this contract to remove and replace the pavement markings on this concrete bridge deck of the SPUI as needed.

MAP

DESCRIPTION

- | | |
|---|---------------------------------|
| * 3 I-77 SOUTHBOUND OFF RAMP TYVOLA RD INTERCHANGE | FROM PHYSICAL GORE TO TYVOLA RD |
| * 4 I-77 SOUTHBOUND ON RAMP TYVOLA RD INTERCHANGE | FROM TYVOLA RD TO PHYSICAL GORE |
| * 11 I-77 NORTHBOUND OFF RAMP TYVOLA RD INTERCHANGE | FROM PHYSICAL GORE TO TYVOLA RD |
| * 12 I-77 NORTHBOUND ON RAMP TYVOLA RD INTERCHANGE | FROM TYVOLA RD TO PHYSICAL GORE |

I-5768
I-77 Pavement Preservation

SCALE	-NA-		REVISIONS
DATE	8/16		
DWG. BY	TJP		
DESIGN BY	TJP		
APPROVED	WAT		