
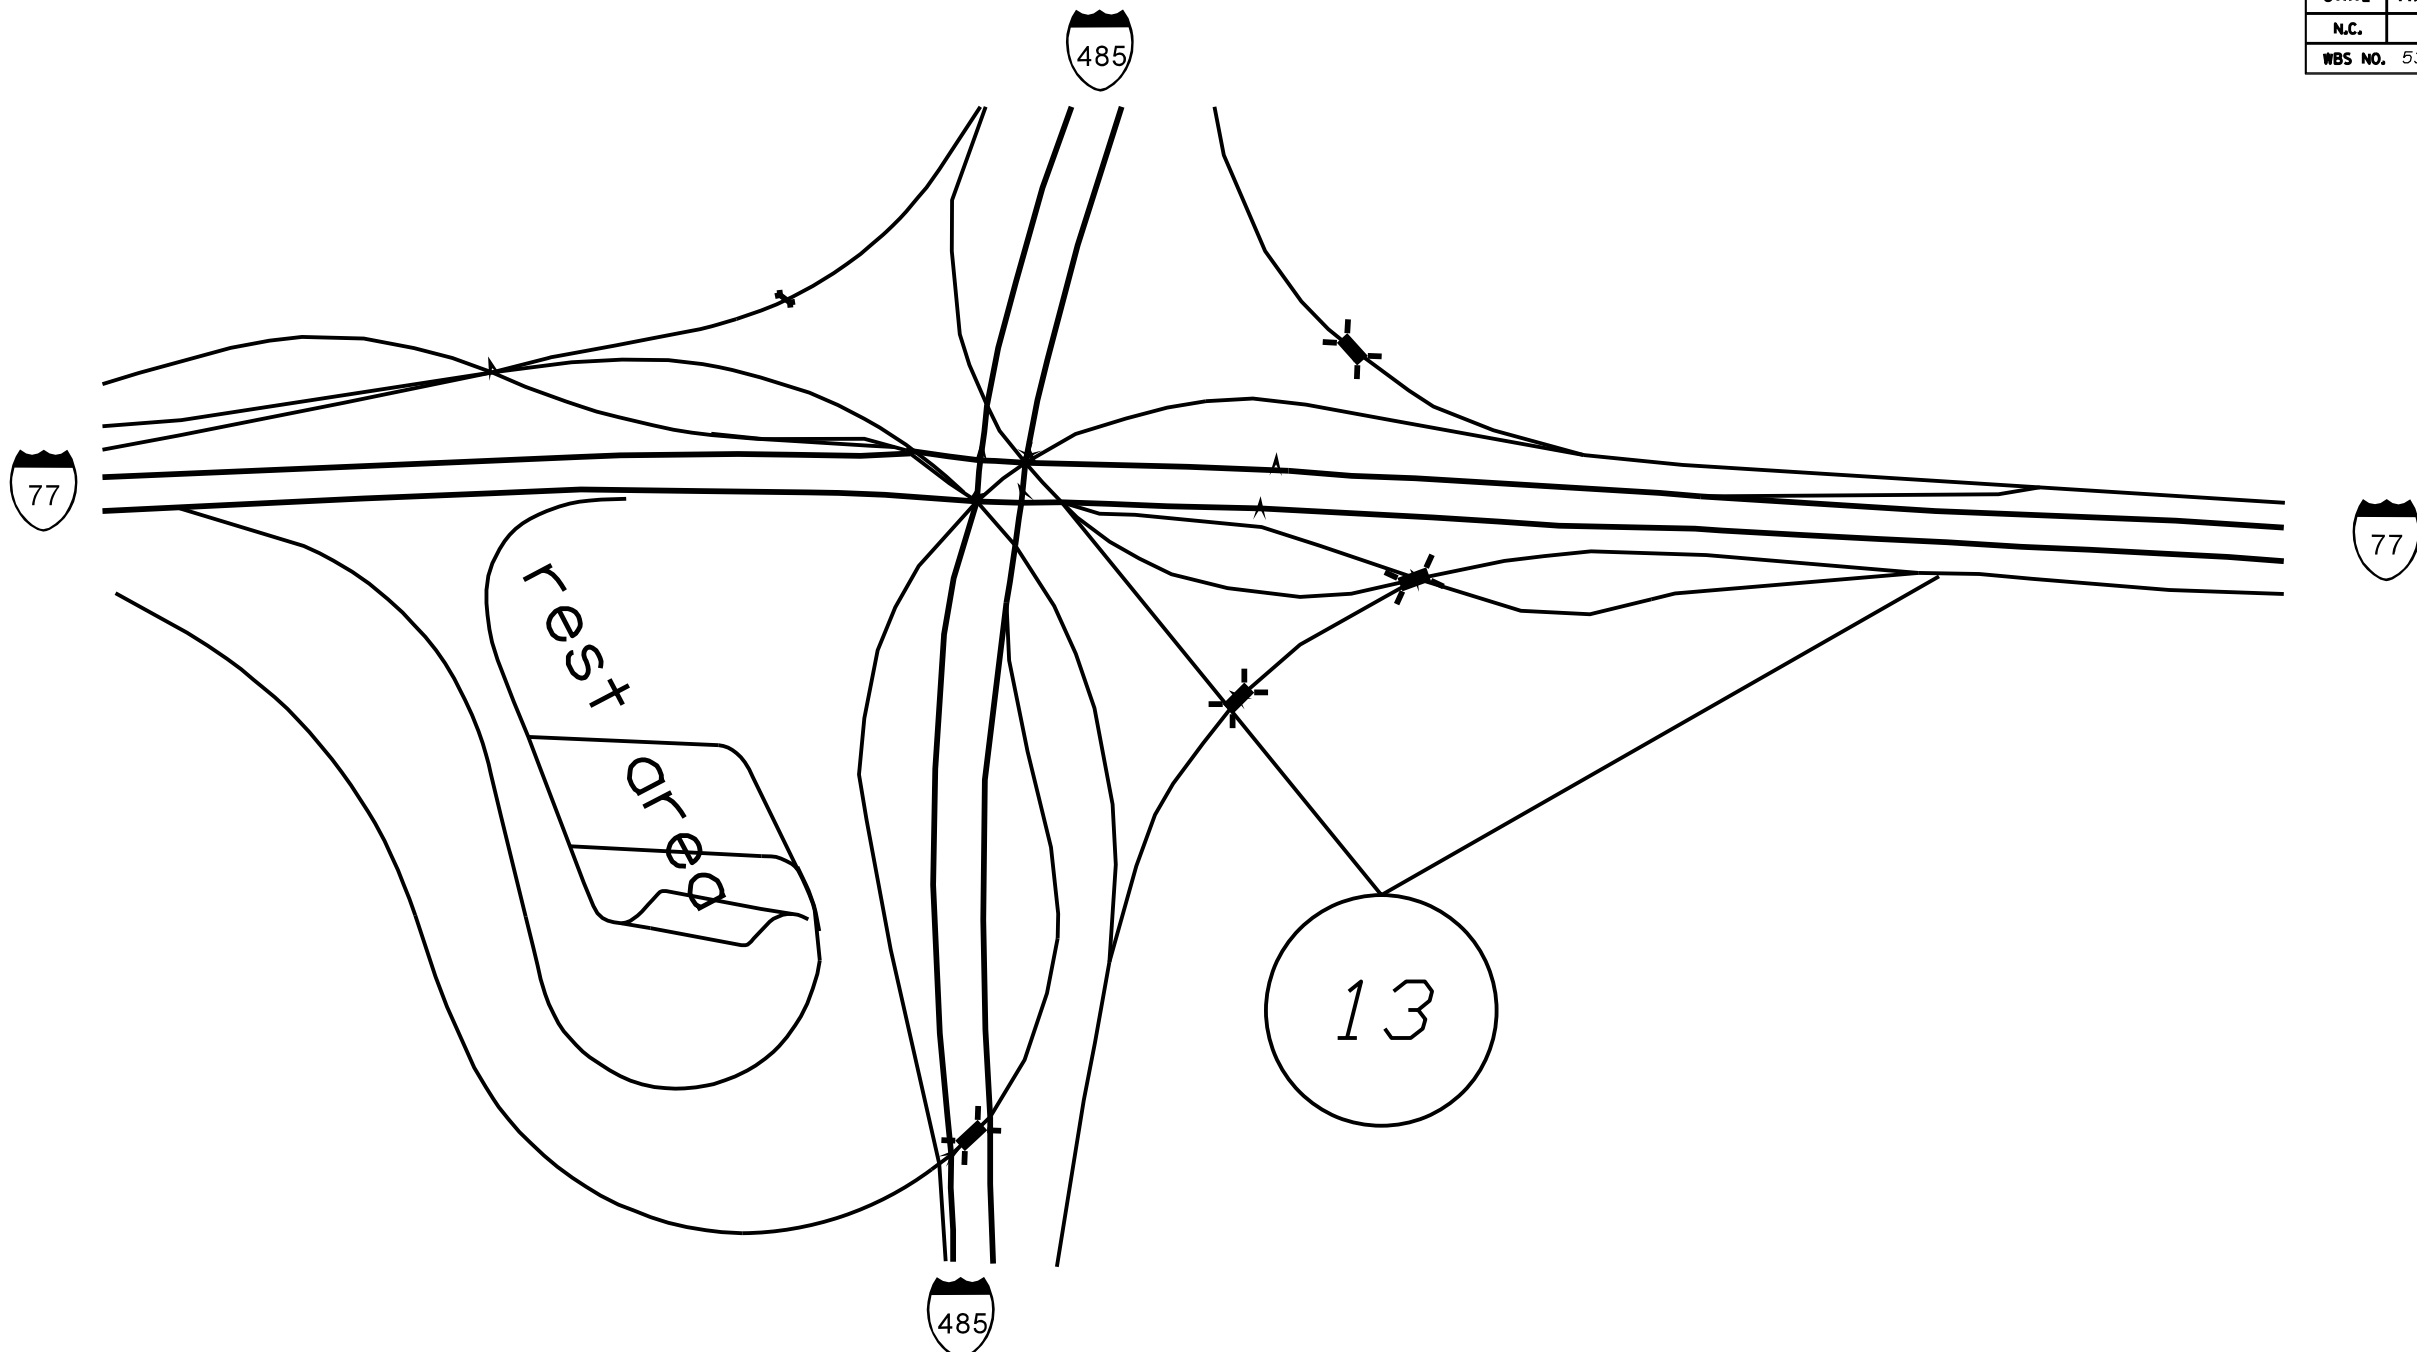


STATE	PROJECT NO.	SHEET NO.	TOTAL SHEETS
N.C.	1-5768	5	
WBS NO. 53011.3.1			

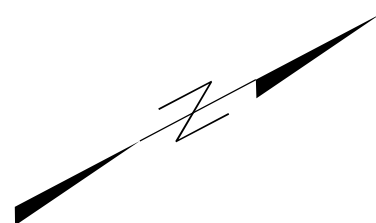

MAP

DESCRIPTION

# 13 I-77 OFF RAMP ARROWOOD RD

FROM PHYSICAL GORE TO PAVEMENT JOINT AT I-485 RAMP

1-5768 I-77 Pavement Preservation			
SCALE	-NA-		REVISIONS
DATE	8/16		
DWG. BY	TJP		
DESIGN BY	TJP		
APPROVED	WAT		