




STATE	PROJECT NO.	SHEET NO.	TOTAL SHEETS
N.C.	I-5768	10	
WBS NO.	530W.3J		

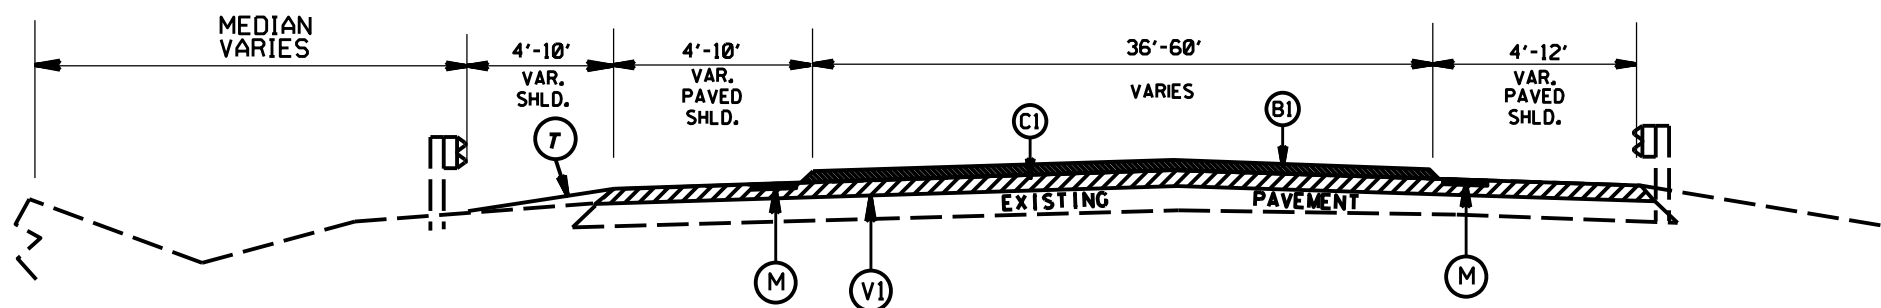

TYPICAL SECTION NO.12

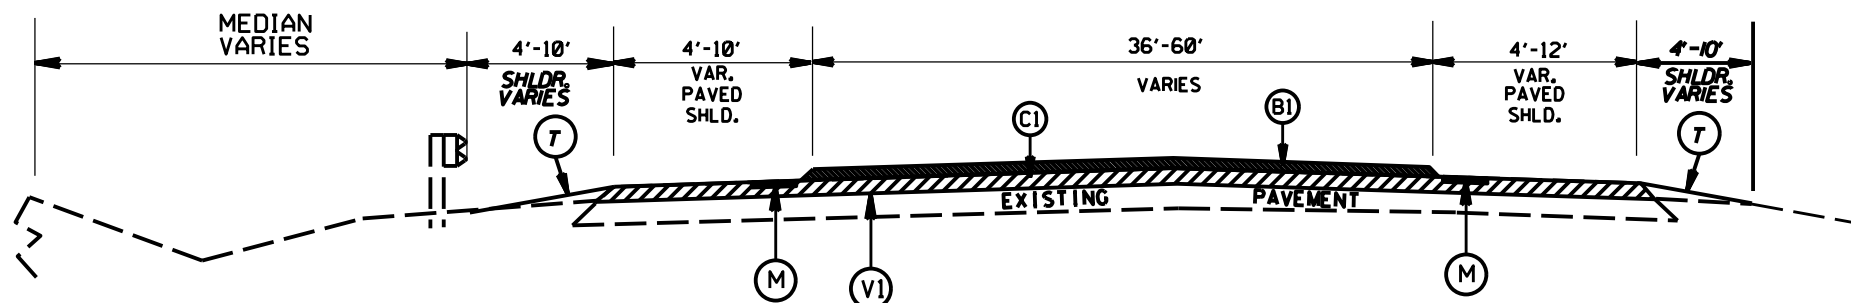

TYPICAL SECTION NO.13

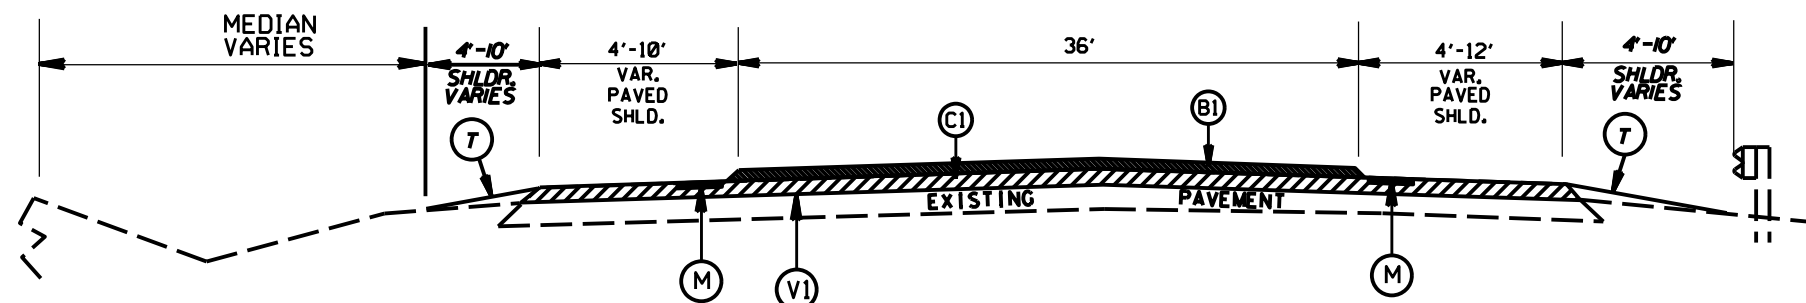

TYPICAL SECTION NO.14

PAVEMENT SCHEDULE	
B1	PROP. APPROX. 5/8" ULTRATHIN HOT MIX ASPHALT COURSE, AT AN AVERAGE RATE OF 70 LBS. PER SQ. YD.
C1	PROP. APPROX. 2.0" ASPHALT CONCRETE SURFACE COURSE, TYPE S9.5D, AT AN AVERAGE RATE OF 224 LBS. PER SQ. YD.
C2	PROP. APPROX. 1.5" ASPHALT CONCRETE SURFACE COURSE, TYPE S9.5C, AT AN AVERAGE RATE OF 168 LBS. PER SQ. YD.
V1	MILLING 1.5" DEPTH
V2	PROFILE MILLING, 0" to 1.5" DEPTH
V3	PROFILE MILLING, 1.5" to 2.0" DEPTH
V4	MILLING, 2.0" DEPTH
V5	MILLING, 2.5" DEPTH
T	SHOULDER RECONSTRUCTION
M	MILLED RUMBLE STRIPS

I-5768 Interstate 77 Pavement Rehabilitation

SCALE	-NA-
DATE	8/16
DWG. BY	TJP
DESIGN BY	TJP
APPROVED	WAT



REVISIONS	