



STATE	PROJECT NO.	SHEET NO.	TOTAL SHEETS
N.C.	I-5768	12	
WBS NO.	530IL3J		

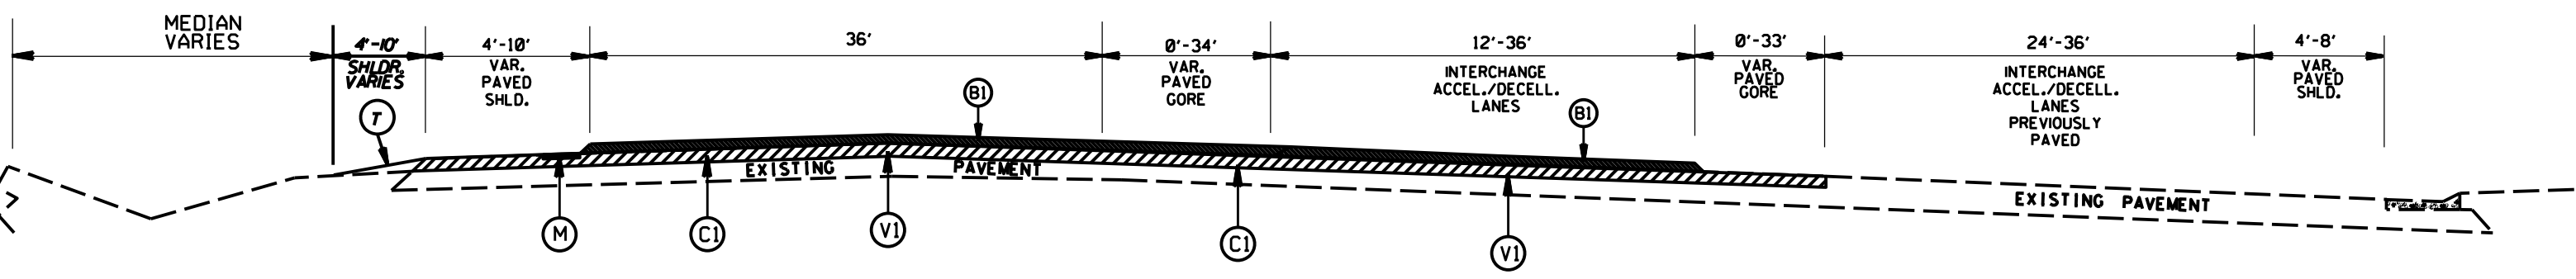

TYPICAL SECTION NO.18

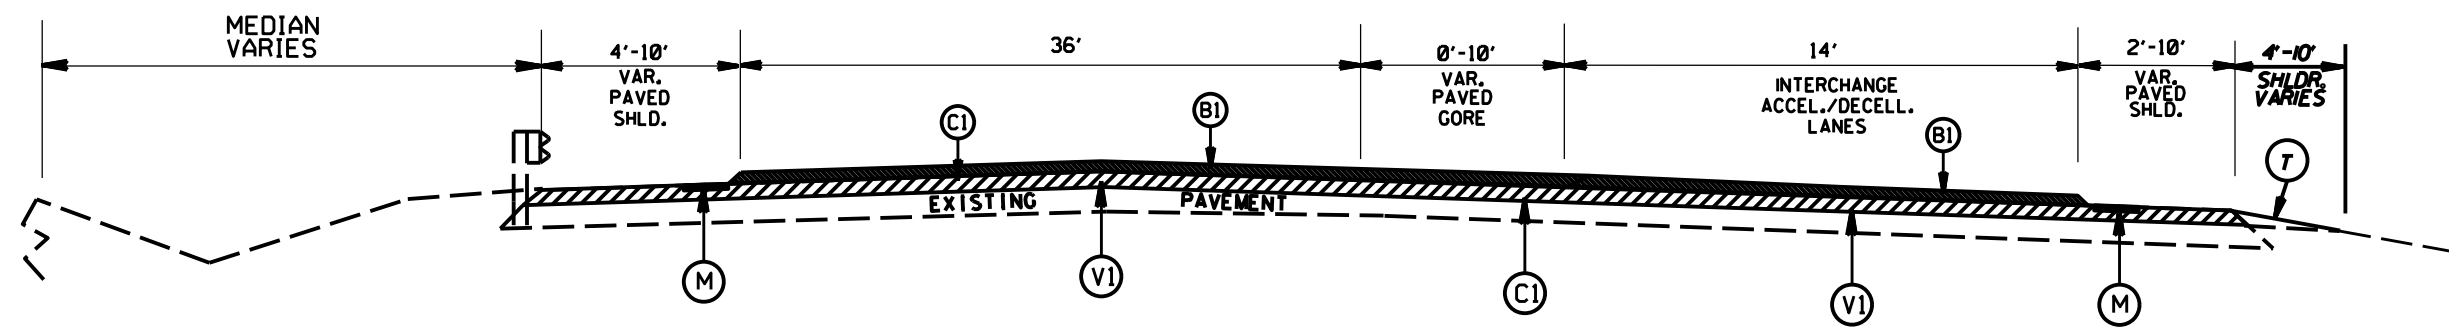

TYPICAL SECTION NO.19

PAVEMENT SCHEDULE	
B1	PROP. APPROX. 5/8" ULTRATHIN HOT MIX ASPHALT COURSE, AT AN AVERAGE RATE OF 70 LBS. PER SQ. YD.
C1	PROP. APPROX. 2.0" ASPHALT CONCRETE SURFACE COURSE, TYPE S9.5D, AT AN AVERAGE RATE OF 224 LBS. PER SQ. YD.
V1	MILLING 1.5" DEPTH
T	SHOULDER RECONSTRUCTION
M	MILLED RUMBLE STRIPS

I-5768 Interstate 77 Pavement Rehabilitation

SCALE	-NA-		REVISIONS
DATE	8/16		
DWG. BY	TJP		
DESIGN BY	TJP		
APPROVED	WAT		