





SUMMARY OF QUANTITIES

	ESTIMATE	ACTUAL
CONCRETE DECK REPAIR FOR EPOXY OVERLAY	* 3 SQ. FT.	
EPOXY OVERLAY SYSTEM	11,228 SQ. FT.	
BRIDGE JOINT DEMOLITION	56 SQ. FT.	
BRIDGE JOINT REPAIR	56 LN. FT.	

NOTE:

* CONCRETE DECK REPAIR FOR EPOXY OVERLAY IS NOT ANTICIPATED, TOKEN PAY ITEMS ARE INDICATED FOR PRICING PURPOSE IN CASE UNANTICIPATED REPAIR AREAS ARE ENCOUNTERED.

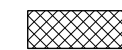
-  EPOXY OVERLAY
-  EXISTING BRIDGE JOINT REPAIR
-  BRIDGE JOINT DEMOLITION

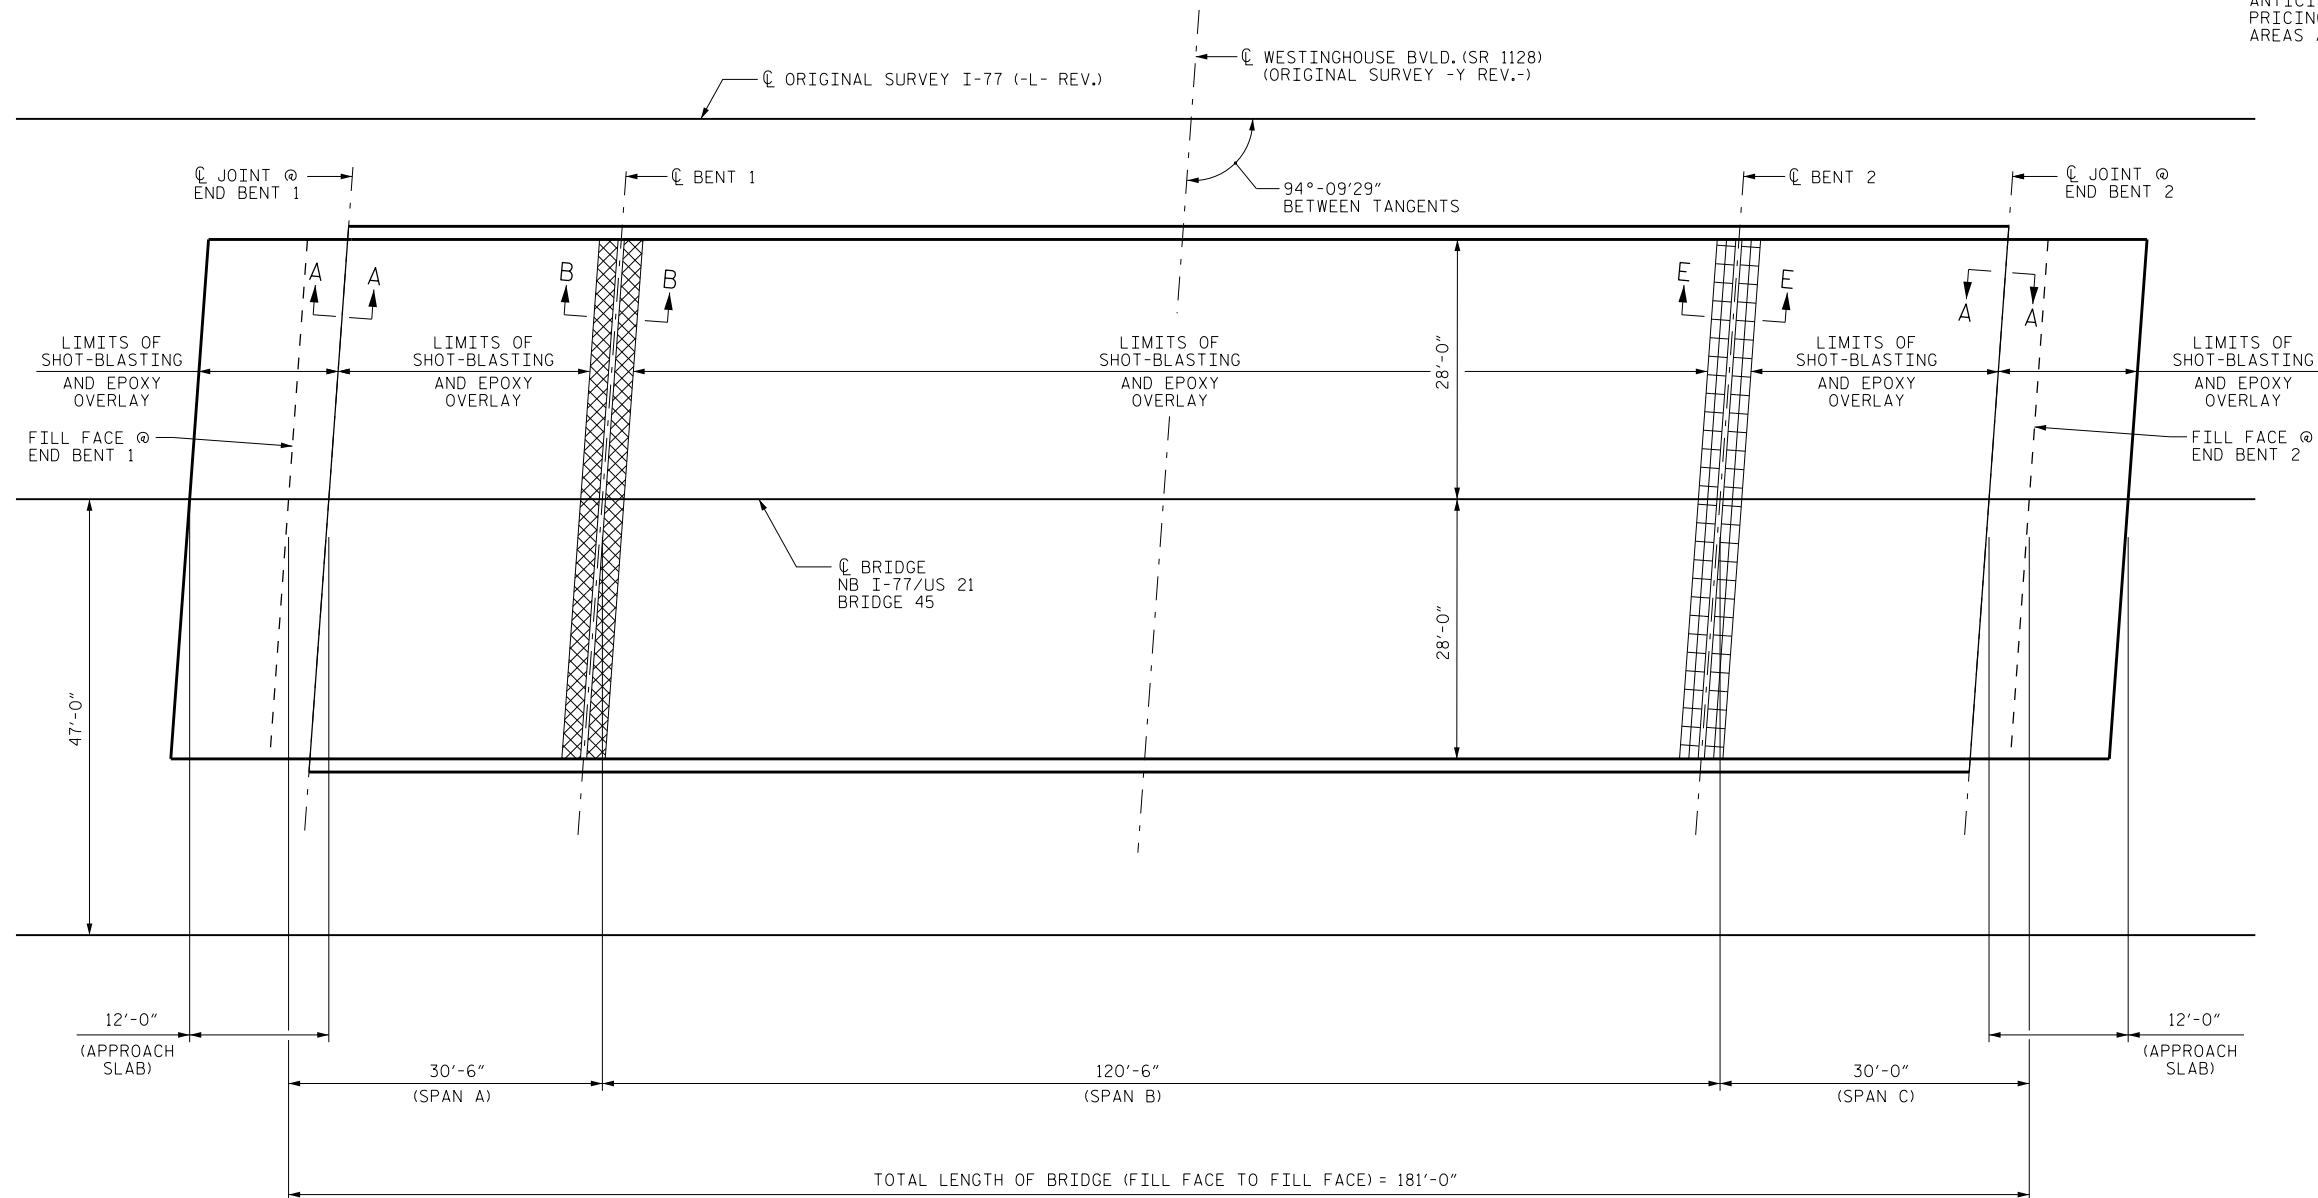

PLAN - SPANS A, B, AND C

(FOR SECTIONS A-A, B-B, & E-E, SEE JOINT DETAILS SHEET S-20 AND S-21)

PROJECT NO. I-5768
MECKLENBURG COUNTY
 BRIDGE NO. 45

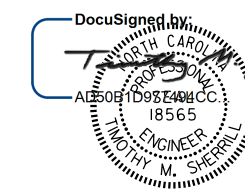

8/12/2016

STATE OF NORTH CAROLINA
 DEPARTMENT OF TRANSPORTATION
 RALEIGH
 SURFACE PREPARATION
 & EPOXY OVERLAY
 (NORTHBOUND)

DRAWN BY : D.V. JOYNER DATE : 6/2016
 CHECKED BY : W.C. SMITH DATE : 6/2016

DOCUMENT NOT CONSIDERED
 FINAL UNLESS ALL
 SIGNATURES COMPLETED

REVISIONS						SHEET NO.
NO.	BY:	DATE:	NO.	BY:	DATE:	S-4
1			3			TOTAL SHEETS
2			4			21