
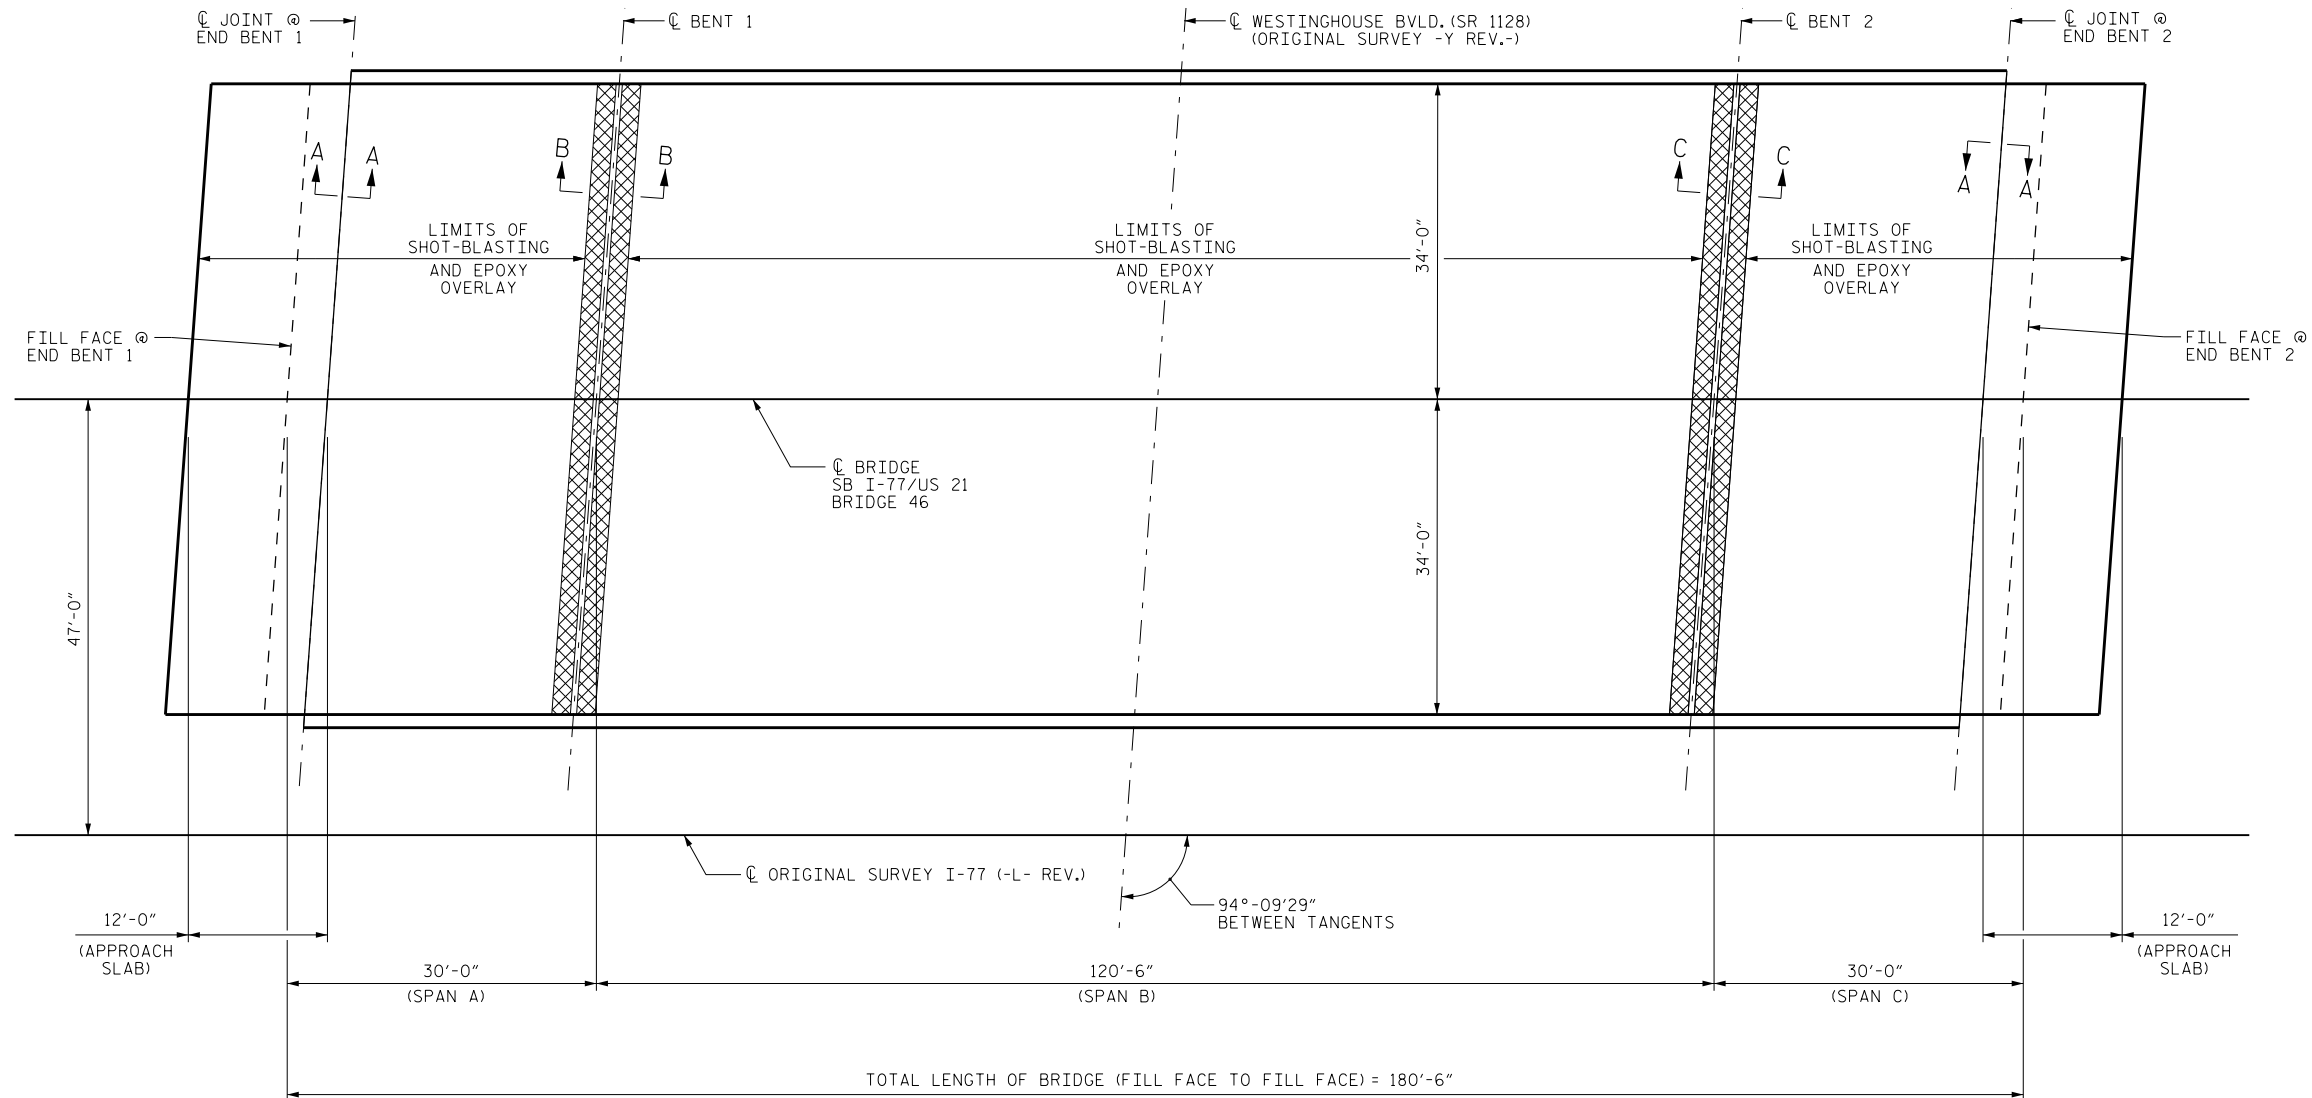


SUMMARY OF QUANTITIES

	ESTIMATE	ACTUAL
CONCRETE DECK REPAIR FOR EPOXY OVERLAY	* 3 SQ. FT.	
EPOXY OVERLAY SYSTEM	13,601 SQ. FT.	
BRIDGE JOINT DEMOLITION	136 SQ. FT.	

NOTE:


\* CONCRETE DECK REPAIR FOR EPOXY OVERLAY IS NOT ANTICIPATED. TOKEN PAY ITEMS ARE INDICATED FOR PRICING PURPOSE IN CASE UNANTICIPATED REPAIR AREAS ARE ENCOUNTERED.

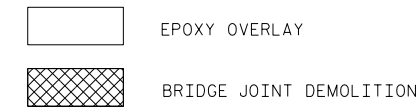

PLAN - SPANS A, B, AND C  
(FOR SECTIONS A-A, B-B, & C-C, SEE JOINT DETAILS SHEET S-20)

PROJECT NO. I-5768  
MECKLENBURG COUNTY  
 BRIDGE NO. 46

SHEET 1 OF 2

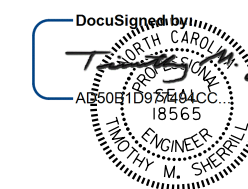

8/12/2016

STATE OF NORTH CAROLINA  
 DEPARTMENT OF TRANSPORTATION  
 RALEIGH  
**SURFACE PREPARATION & EPOXY OVERLAY**  
 (SOUTHBOUND)

DRAWN BY : D.V. JOYNER      DATE : 6/2016  
 CHECKED BY : W.C. SMITH      DATE : 8/2016

DOCUMENT NOT CONSIDERED FINAL UNLESS ALL SIGNATURES COMPLETED

REVISIONS						SHEET NO.
NO.	BY:	DATE:	NO.	BY:	DATE:	S-6
1			3			TOTAL SHEETS 21
2			4			