
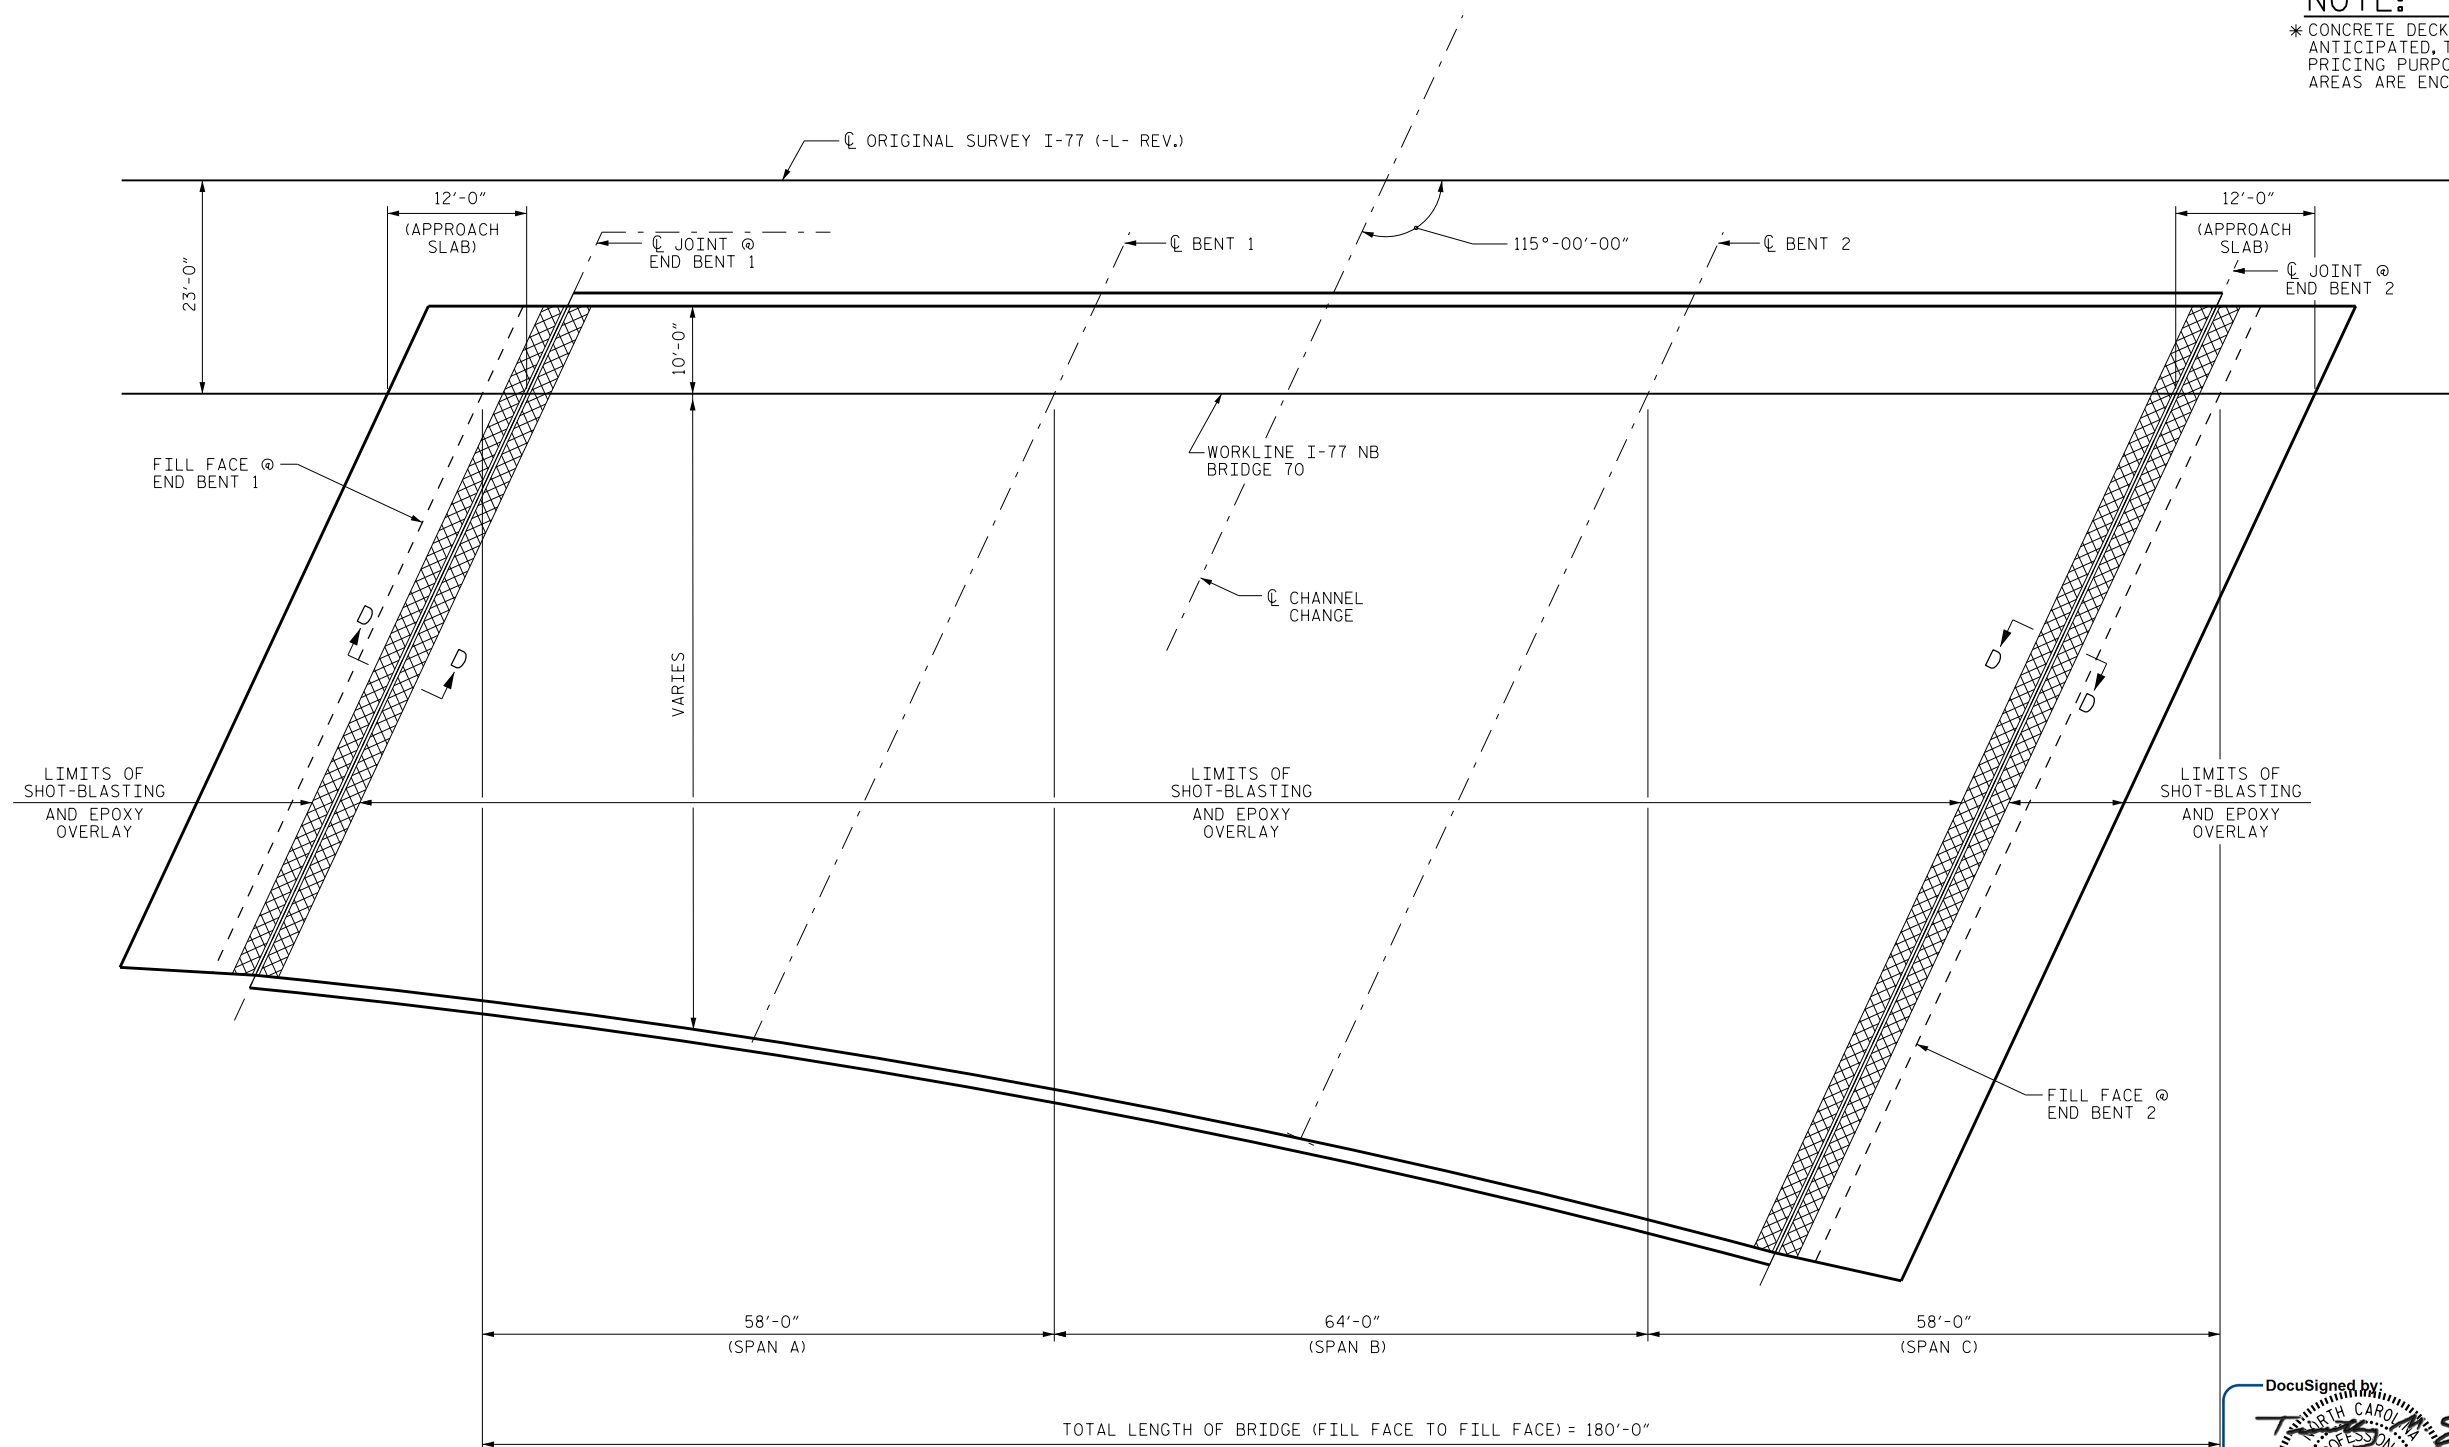


SUMMARY OF QUANTITIES


	ESTIMATE	ACTUAL
CONCRETE DECK REPAIR FOR EPOXY OVERLAY	* 3 SQ. FT.	
EPOXY OVERLAY SYSTEM	16,362 SQ. FT.	
BRIDGE JOINT DEMOLITION	182 SQ. FT.	

NOTE:

* CONCRETE DECK REPAIR FOR EPOXY OVERLAY IS NOT ANTICIPATED. TOKEN PAY ITEMS ARE INDICATED FOR PRICING PURPOSE IN CASE UNANTICIPATED REPAIR AREAS ARE ENCOUNTERED.

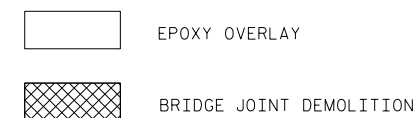

PROJECT NO. I-5768
MECKLENBURG COUNTY
 BRIDGE NO. 70

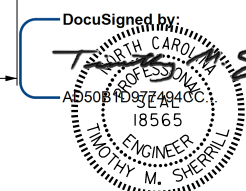

STATE OF NORTH CAROLINA
 DEPARTMENT OF TRANSPORTATION
 RALEIGH
**SURFACE PREPARATION
 & EPOXY OVERLAY**
 (NORTHBOUND)

PLAN - SPANS A, B, AND C

(FOR SECTIONS D-D SEE JOINT DETAILS SHEET S-21)

8/12/2016

DOCUMENT NOT CONSIDERED FINAL UNLESS ALL SIGNATURES COMPLETED

REVISIONS						SHEET NO.
NO.	BY:	DATE:	NO.	BY:	DATE:	
1			3			S-9
2			4			TOTAL SHEETS 21

DRAWN BY : D.V. JOYNER DATE : 6/2016
 CHECKED BY : W.C. SMITH DATE : 8/2016