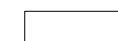
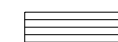



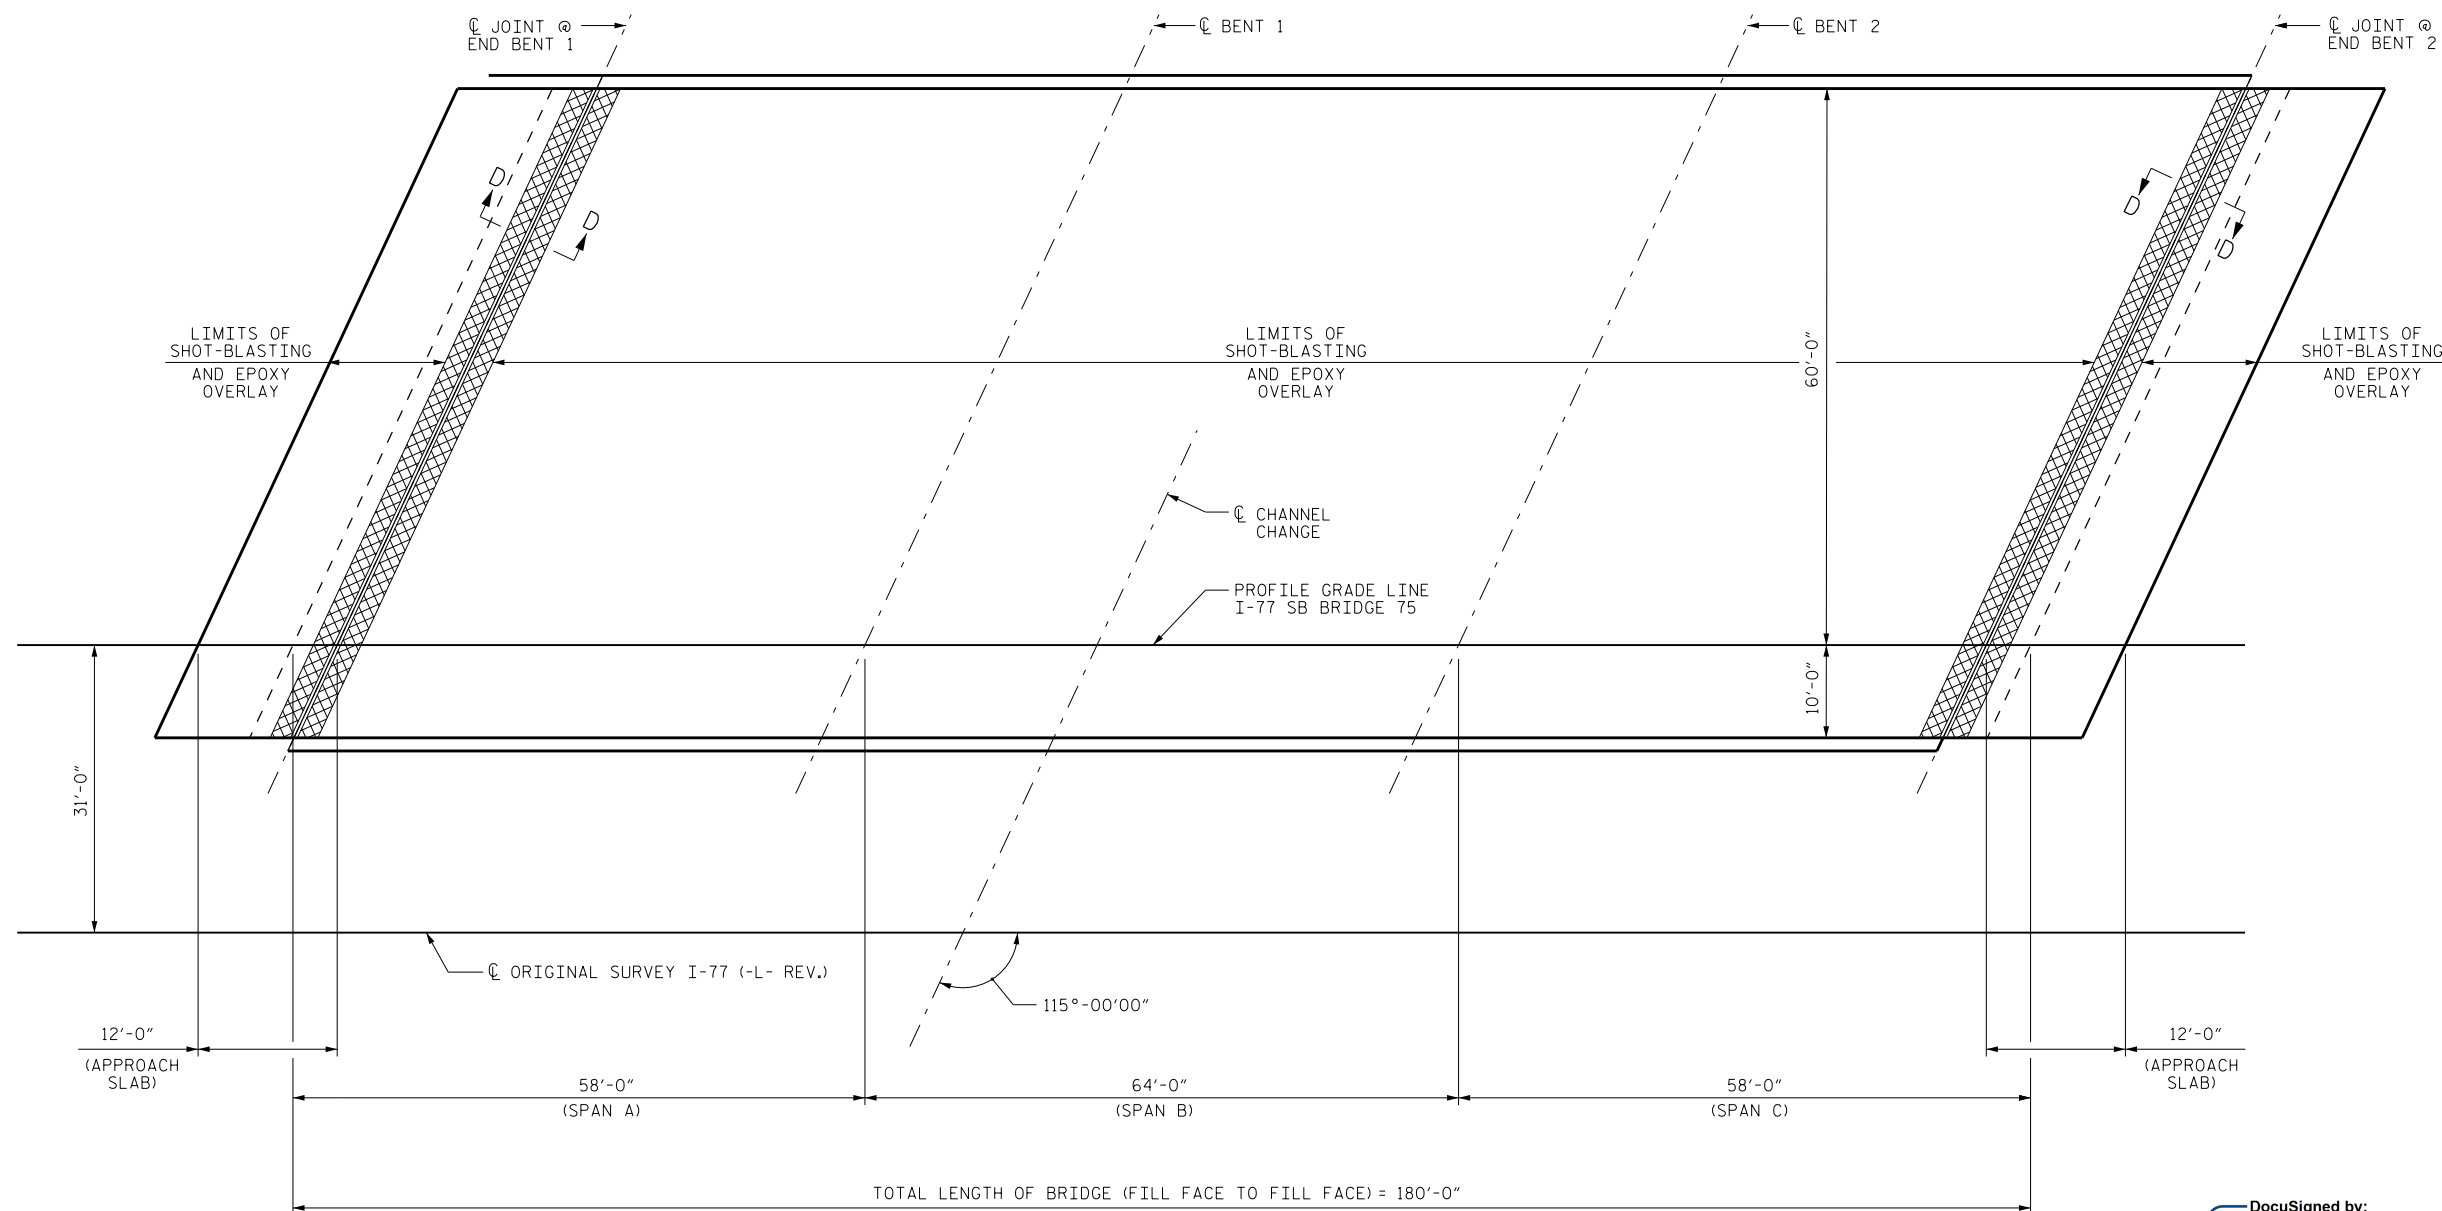
SUMMARY OF QUANTITIES

	ESTIMATE	ACTUAL
CONCRETE DECK REPAIR FOR EPOXY OVERLAY	* 3 SQ. FT.	
EPOXY OVERLAY SYSTEM	13,941 SQ. FT.	
BRIDGE JOINT DEMOLITION	154 SQ. FT.	

NOTE:


\* CONCRETE DECK REPAIR FOR EPOXY OVERLAY IS NOT ANTICIPATED, TOKEN PAY ITEMS ARE INDICATED FOR PRICING PURPOSE IN CASE UNANTICIPATED REPAIR AREAS ARE ENCOUNTERED.

-  EPOXY OVERLAY
-  EXISTING BRIDGE JOINT TO REMAIN
-  BRIDGE JOINT DEMOLITION



PLAN - SPANS A, B, AND C  
(FOR SECTIONS D-D SEE JOINT DETAILS SHEET S-21)

PROJECT NO. I-5768  
MECKLENBURG COUNTY  
 BRIDGE NO. 75

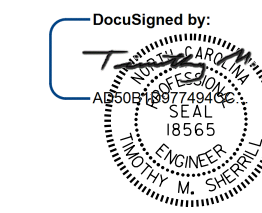

STATE OF NORTH CAROLINA  
 DEPARTMENT OF TRANSPORTATION  
 RALEIGH  
**SURFACE PREPARATION  
 & EPOXY OVERLAY**  
 (SOUTHBOUND)

8/12/2016

DRAWN BY : D.V. JOYNER DATE : 6/2016  
 CHECKED BY : W.C. SMITH DATE : 8/2016

DOCUMENT NOT CONSIDERED  
 FINAL UNLESS ALL  
 SIGNATURES COMPLETED

REVISIONS						SHEET NO.
NO.	BY:	DATE:	NO.	BY:	DATE:	
1			3			S-11
2			4			TOTAL SHEETS 21