


**ELEVATION**  
SECTIONS AT BENTS AND END BENTS ARE AT RIGHT ANGLES

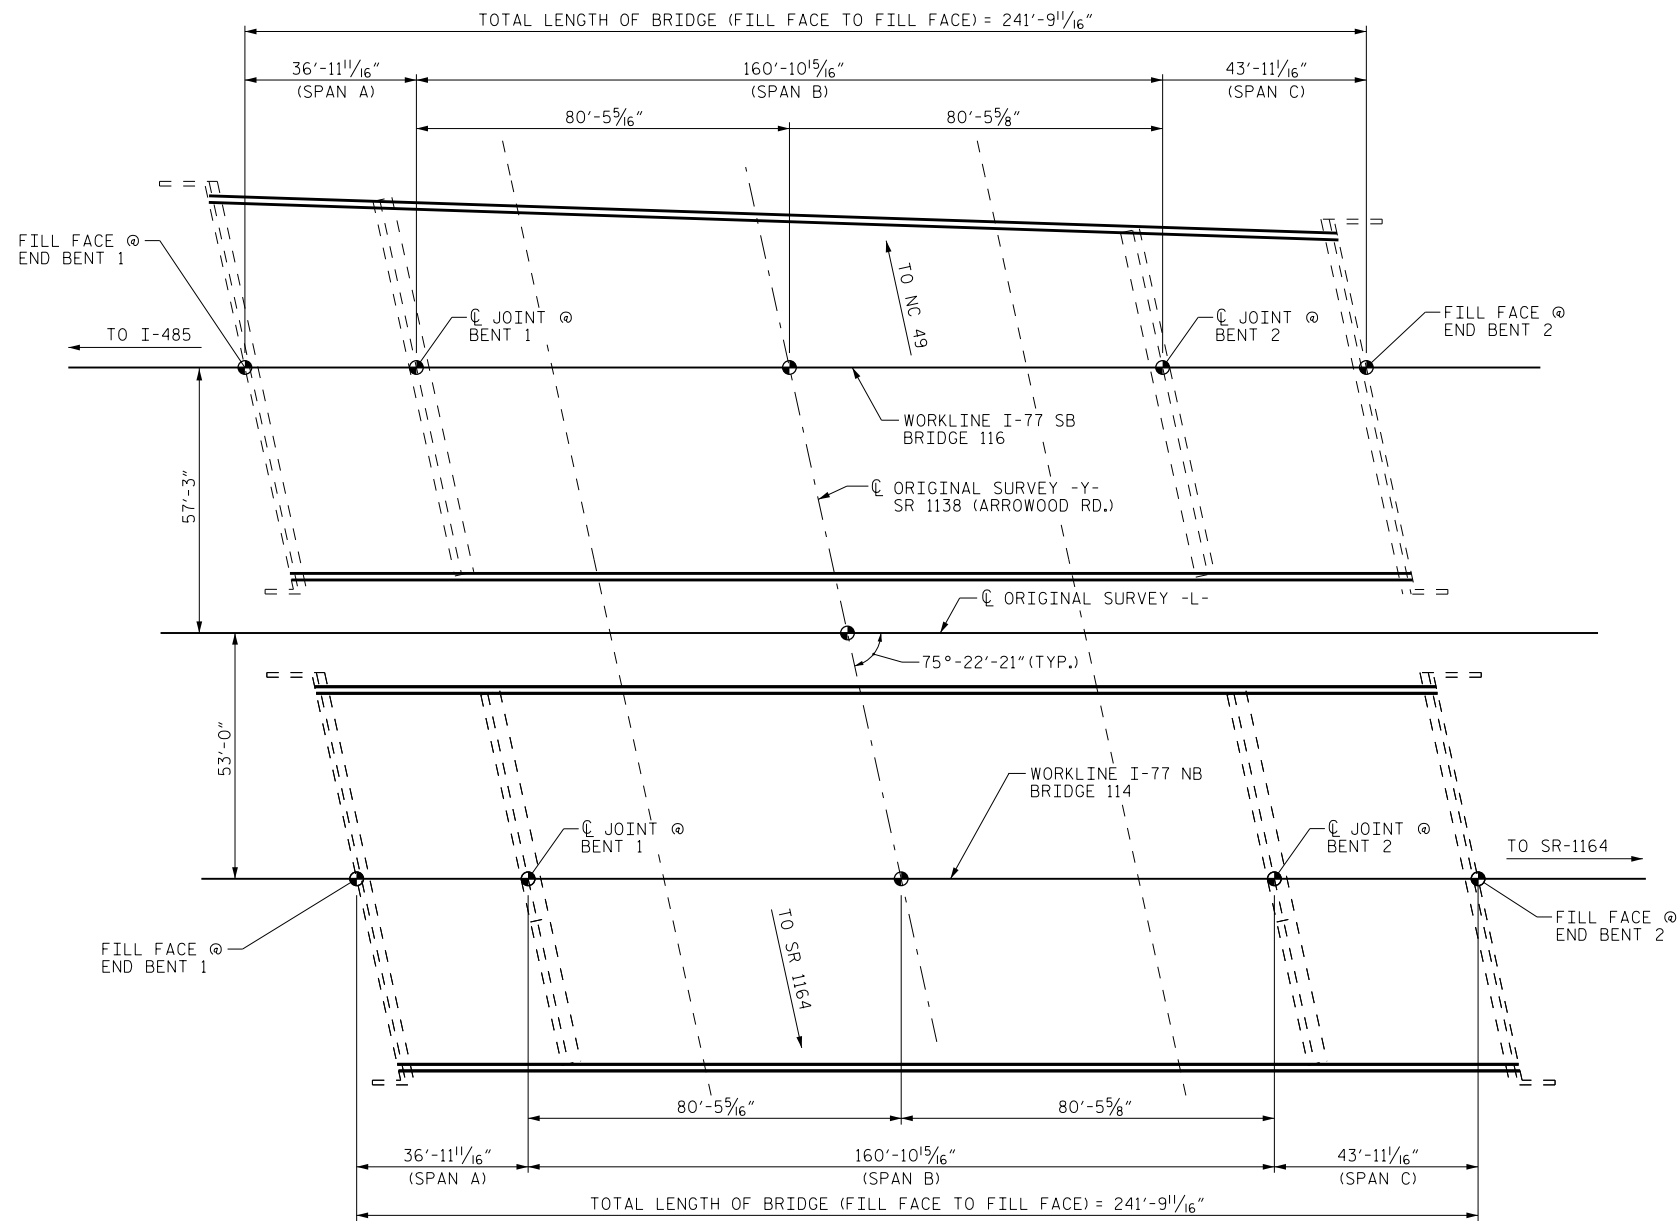


**PLAN**

COLUMNS AND FOOTINGS NOT SHOWN IN PLAN VIEW FOR CLARITY

DRAWN BY : D.V. JOYNER DATE : 5/2016  
CHECKED BY : W. SMITH DATE : 5/2016

12-AUG-2016 11:37  
R:\Structures\DCN\405\_001\_15768.SMU\_S12.GD\_BrIdge 114.116.DGN  
wsmith

PROJECT NO. I-5768  
MECKLENBURG COUNTY  
BRIDGE NO.: 114 & 116

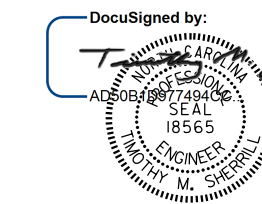

8/12/2016

STATE OF NORTH CAROLINA DEPARTMENT OF TRANSPORTATION RALEIGH						SHEET NO. S-12	
GENERAL DRAWING BRIDGE OVER SR 1138 ON I-77/US 21 BETWEEN I-485 AND SR 1164						TOTAL SHEETS 21	
REVISIONS							
NO.	BY:	DATE:	NO.	BY:	DATE:		
1			3				
2			4				

DOCUMENT NOT CONSIDERED  
FINAL UNLESS ALL  
SIGNATURES COMPLETED