
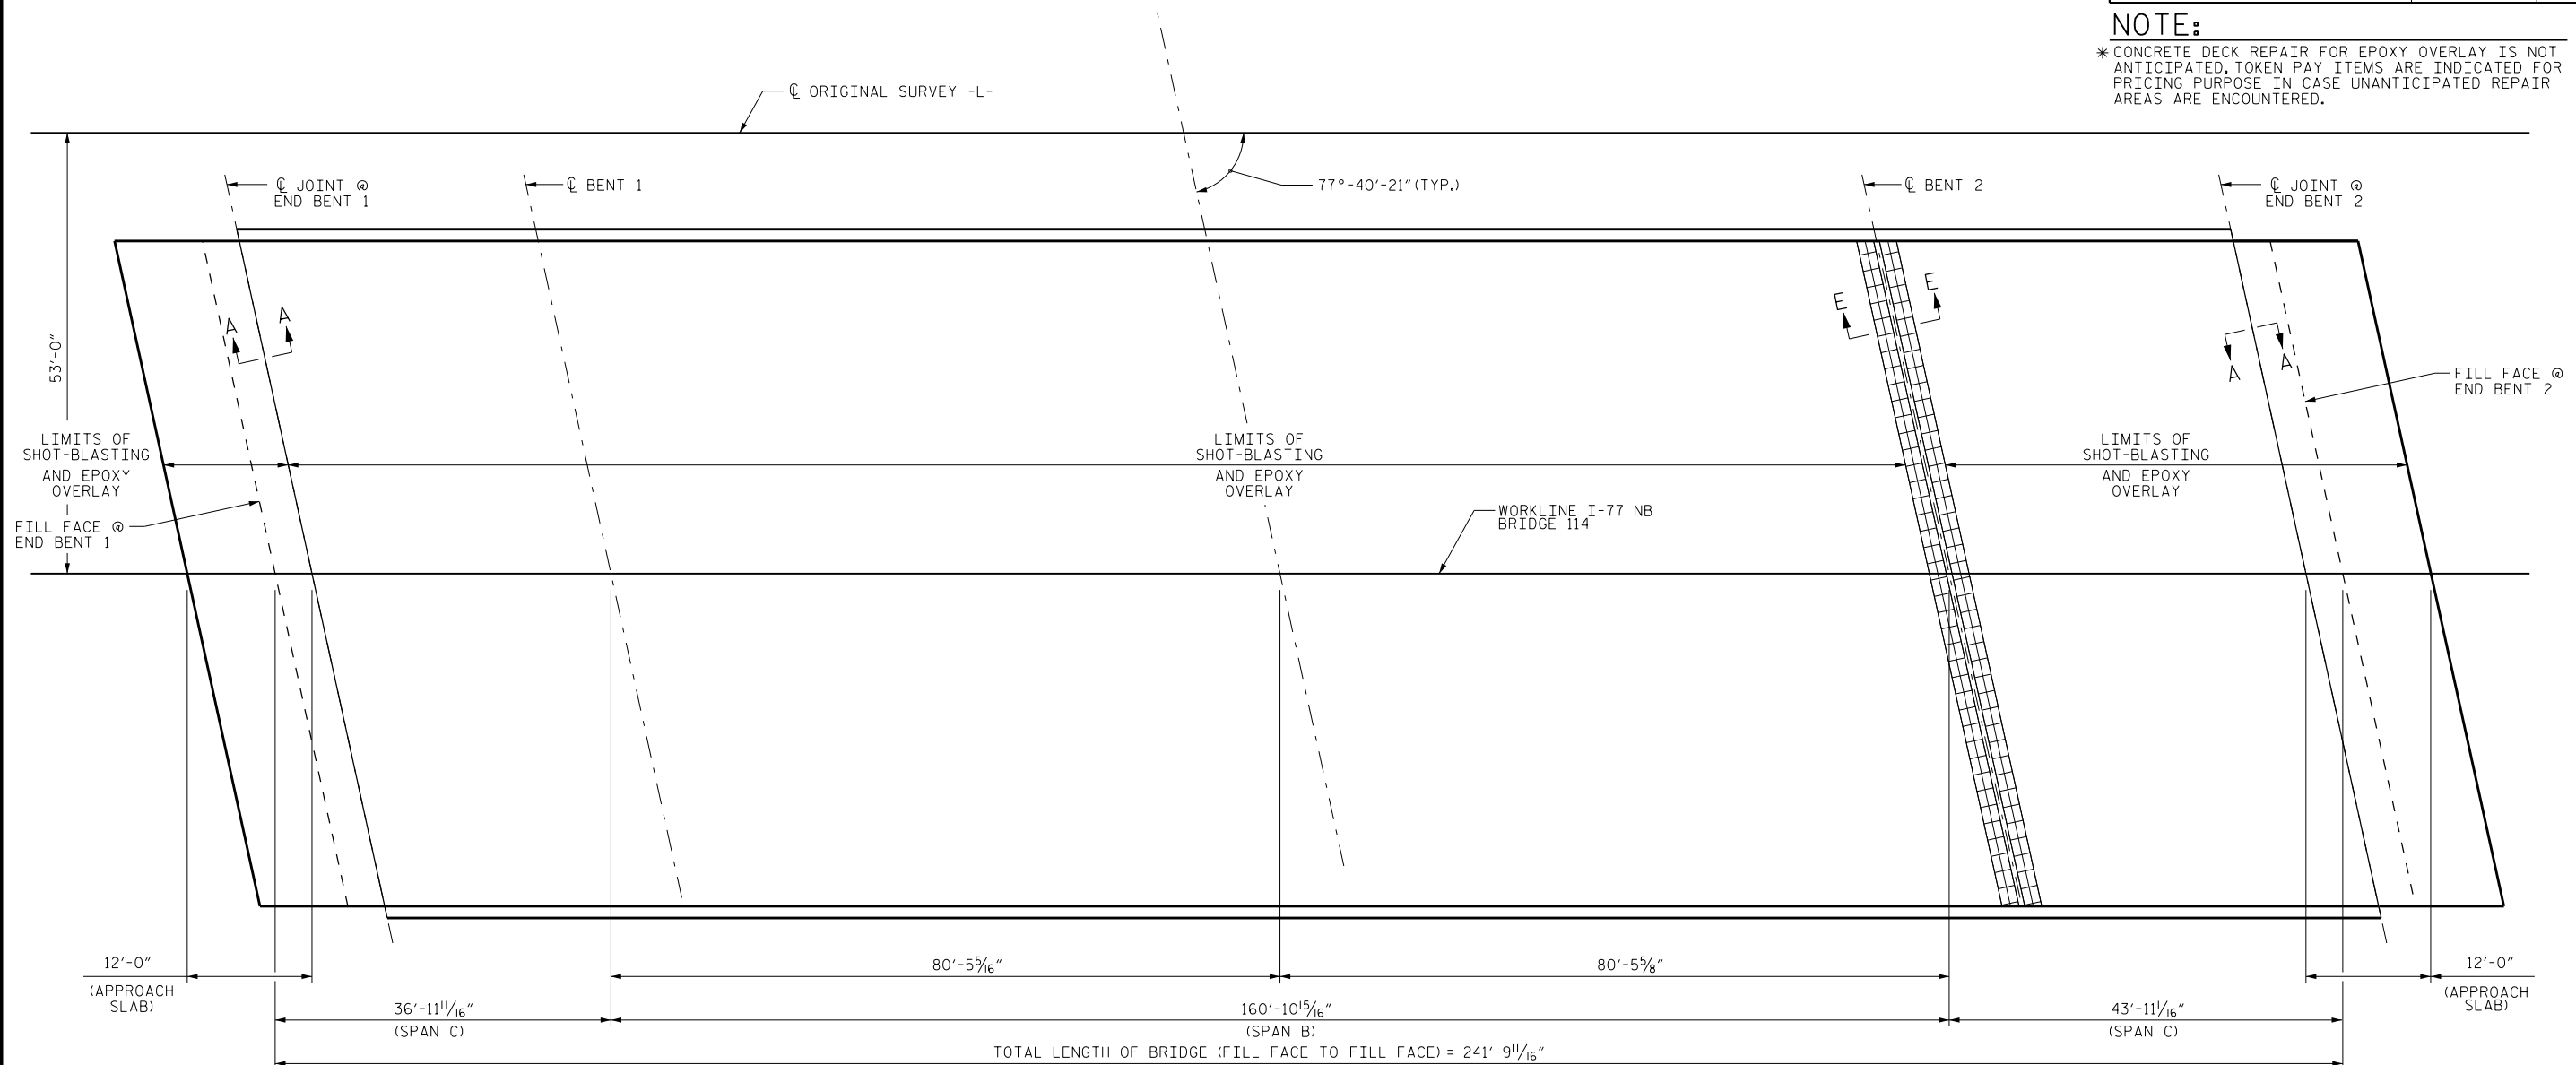


SUMMARY OF QUANTITIES

	ESTIMATE	ACTUAL
CONCRETE DECK REPAIR FOR EPOXY OVERLAY	* 3 SQ. FT.	
EPOXY OVERLAY SYSTEM	20,978 SQ. FT.	
BRIDGE JOINT REPAIR	82 LN. FT.	


NOTE:

* CONCRETE DECK REPAIR FOR EPOXY OVERLAY IS NOT ANTICIPATED, TOKEN PAY ITEMS ARE INDICATED FOR PRICING PURPOSE IN CASE UNANTICIPATED REPAIR AREAS ARE ENCOUNTERED.

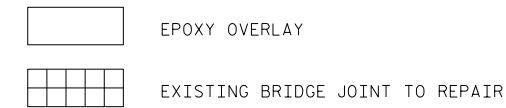

PROJECT NO. I-5768
MECKLENBURG COUNTY
 BRIDGE NO. 114

PLAN - SPANS A, B, AND C
 (FOR SECTIONS A-A AND E-E SEE JOINT DETAILS SHEET S-20 AND S-21)

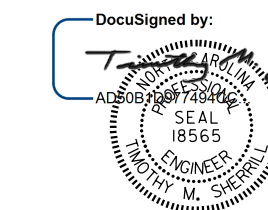

8/12/2016

STATE OF NORTH CAROLINA
 DEPARTMENT OF TRANSPORTATION
 RALEIGH
SURFACE PREPARATION & EPOXY OVERLAY
 (NORTHBOUND)

REVISIONS						SHEET NO.
NO.	BY:	DATE:	NO.	BY:	DATE:	S-14
1			3			TOTAL SHEETS
2			4			21

DRAWN BY : D.V. JOYNER DATE : 6/2016
 CHECKED BY : W.C. SMITH DATE : 8/2016

DOCUMENT NOT CONSIDERED
 FINAL UNLESS ALL
 SIGNATURES COMPLETED