
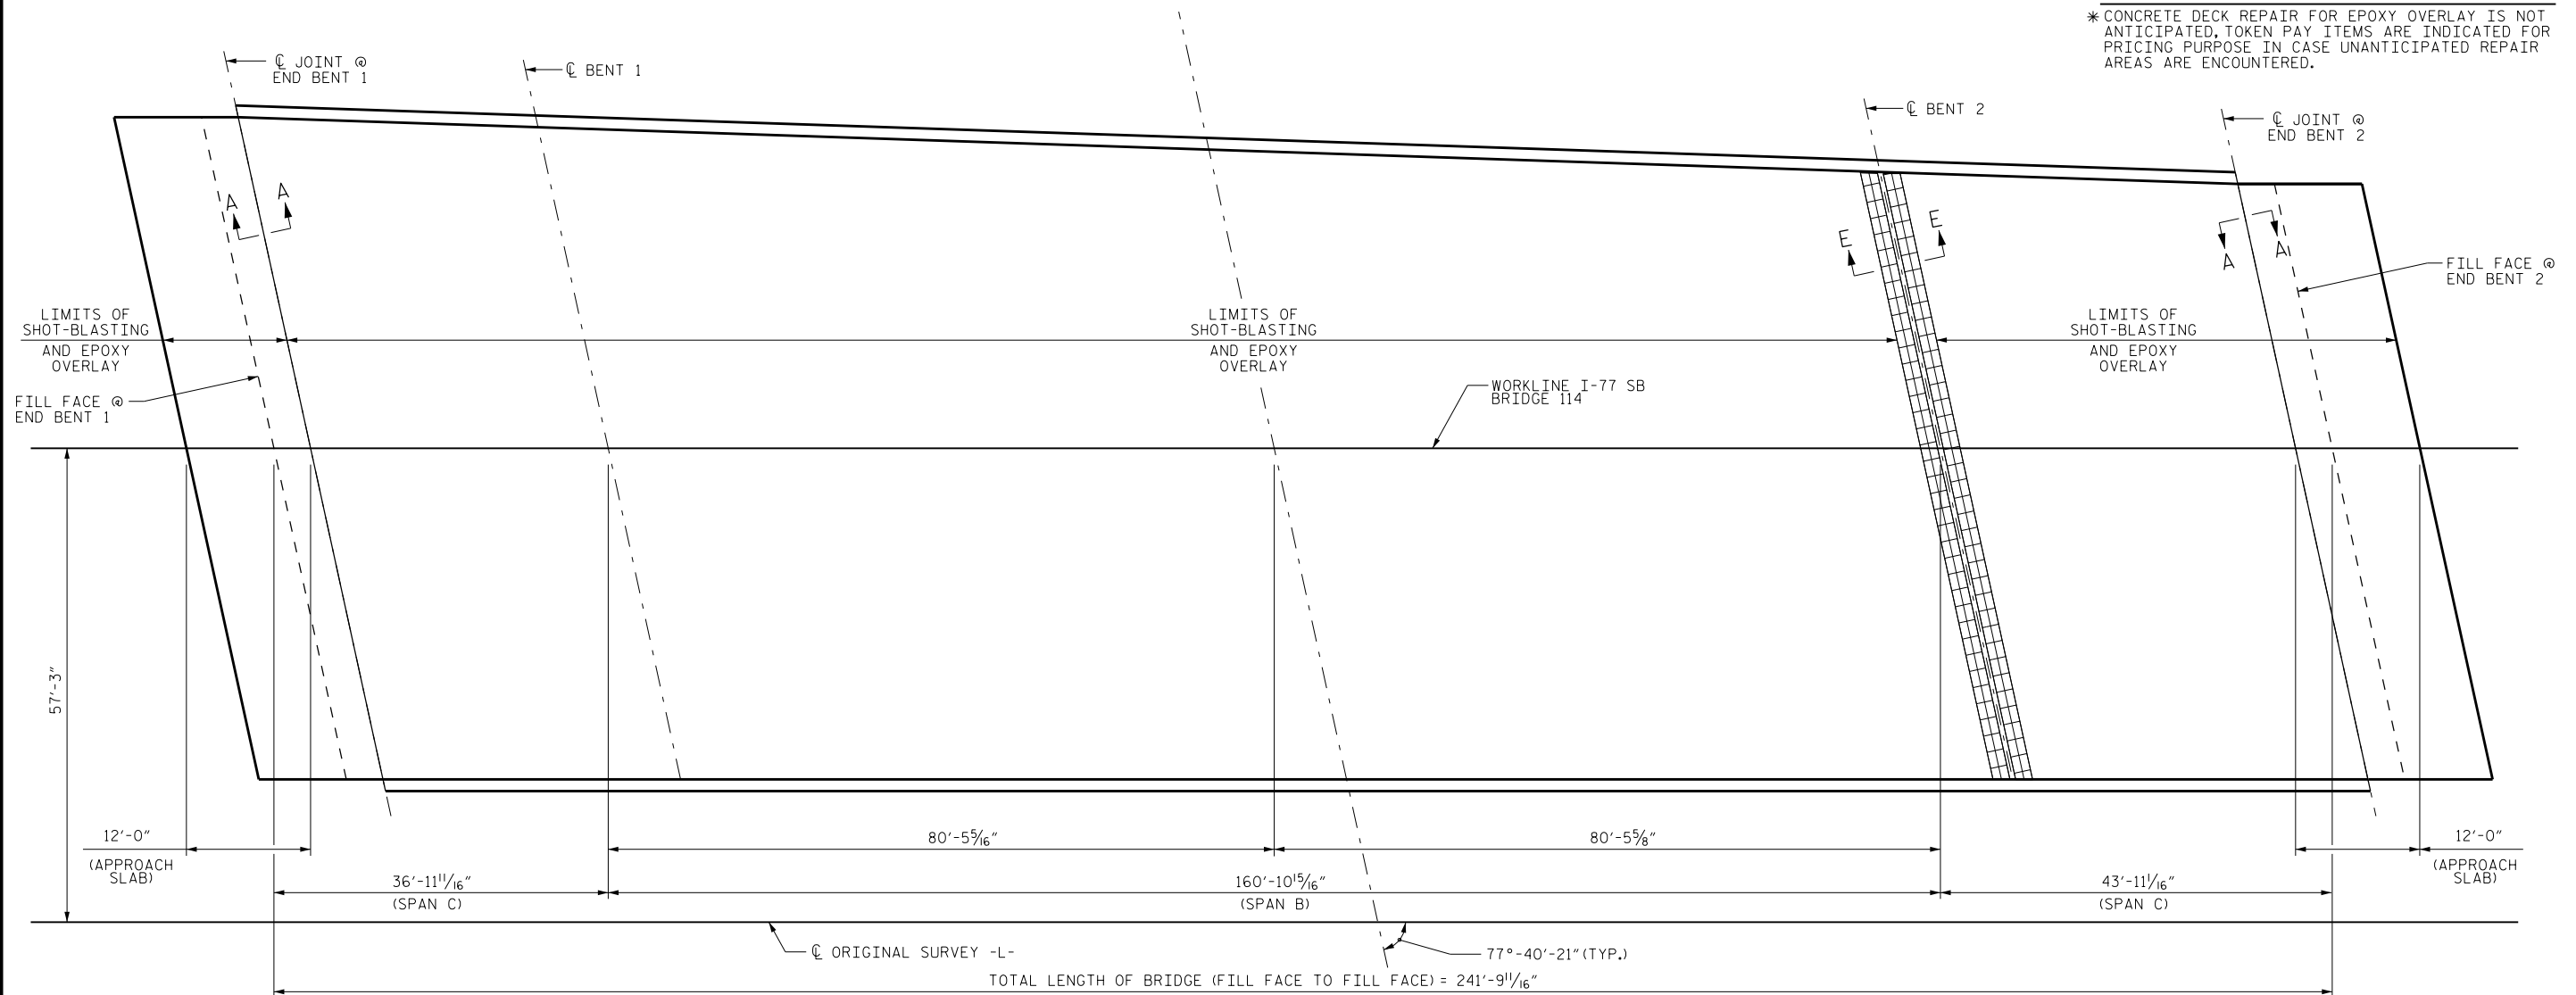


SUMMARY OF QUANTITIES

	ESTIMATE	ACTUAL
CONCRETE DECK REPAIR FOR EPOXY OVERLAY	*3 SQ. FT.	
EPOXY OVERLAY SYSTEM	20,078 SQ. FT.	
BRIDGE JOINT REPAIR	75 LN. FT.	

NOTE:


\* CONCRETE DECK REPAIR FOR EPOXY OVERLAY IS NOT ANTICIPATED, TOKEN PAY ITEMS ARE INDICATED FOR PRICING PURPOSE IN CASE UNANTICIPATED REPAIR AREAS ARE ENCOUNTERED.

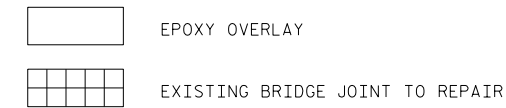

PROJECT NO. I-5768  
MECKLENBURG COUNTY  
 BRIDGE NO. 116

PLAN - SPANS A, B, AND C

(FOR SECTIONS A-A AND E-E SEE JOINT DETAILS SHEET S-20 AND S-21)

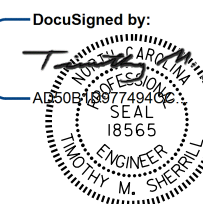

STATE OF NORTH CAROLINA  
 DEPARTMENT OF TRANSPORTATION  
 RALEIGH  
**SURFACE PREPARATION & EPOXY OVERLAY**  
 (SOUTHBOUND)

8/12/2016

DOCUMENT NOT CONSIDERED FINAL UNLESS ALL SIGNATURES COMPLETED

REVISIONS						SHEET NO.
NO.	BY:	DATE:	NO.	BY:	DATE:	
1			3			S-16
2			4			TOTAL SHEETS 21

DRAWN BY : D.V. JOYNER DATE : 6/2016  
 CHECKED BY : W.C. SMITH DATE : 8/2016