




ELEVATION
SECTIONS AT BENTS AND END BENTS ARE AT RIGHT ANGLES

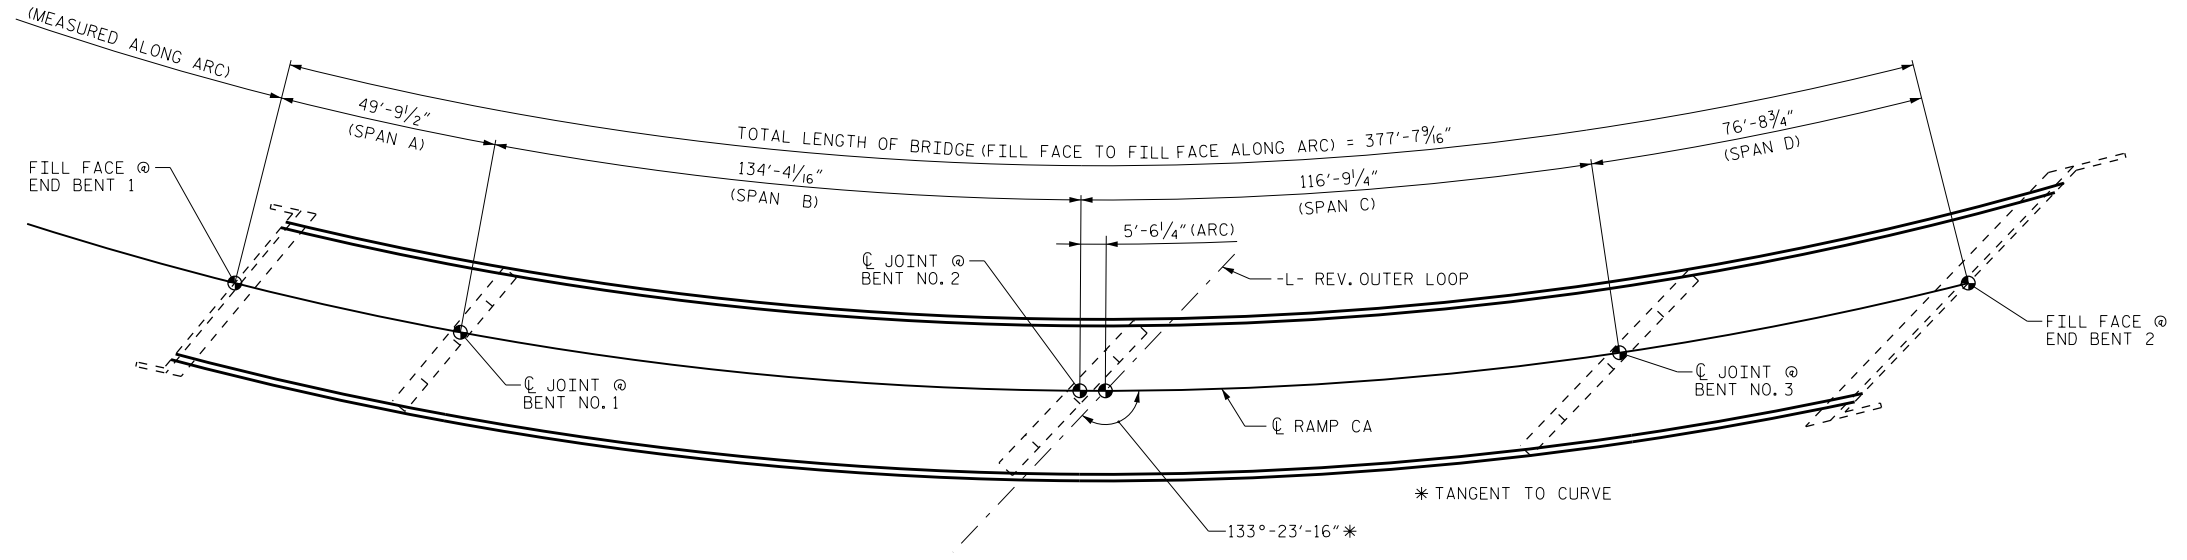

PLAN
COLUMNS AND FOOTINGS NOT SHOWN IN PLAN VIEW FOR CLARITY

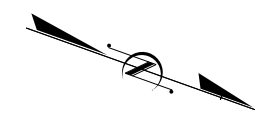

PROJECT NO. I-5768
MECKLENBURG COUNTY
 BRIDGE NO.: 658

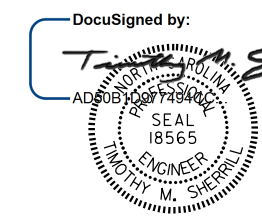

8/12/2016

STATE OF NORTH CAROLINA
 DEPARTMENT OF TRANSPORTATION
 RALEIGH
 GENERAL DRAWING
 BRIDGE OVER I-485
 ON CA RAMP
 BETWEEN NB I-77 AND
 I-485 INNER

DRAWN BY : D.V. JOYNER DATE : 7/2016
 CHECKED BY : W. SMITH DATE : 8/2016

DOCUMENT NOT CONSIDERED
 FINAL UNLESS ALL
 SIGNATURES COMPLETED

REVISIONS						SHEET NO.
NO.	BY:	DATE:	NO.	BY:	DATE:	S-17
1			3			TOTAL SHEETS
2			4			21