


SUMMARY OF QUANTITIES		
	ESTIMATE	ACTUAL
INCIDENTAL MILLING	267 SQ. YDS.	
ASPHALT CONCRETE SURFACE COURSE, TYPE S9.5B	22.5 TONS	

C1 PROPOSED VARIABLE DEPTH ASPHALT CONCRETE SURFACE COURSE, TYPE S9.5B AT AN AVERAGE RATE OF 112 LBS. PER SQ. YD. PER 1" DEPTH. TO BE PLACED IN LAYERS NOT LESS THAN 1/2" IN DEPTH OR GREATER THAN 2" IN DEPTH.

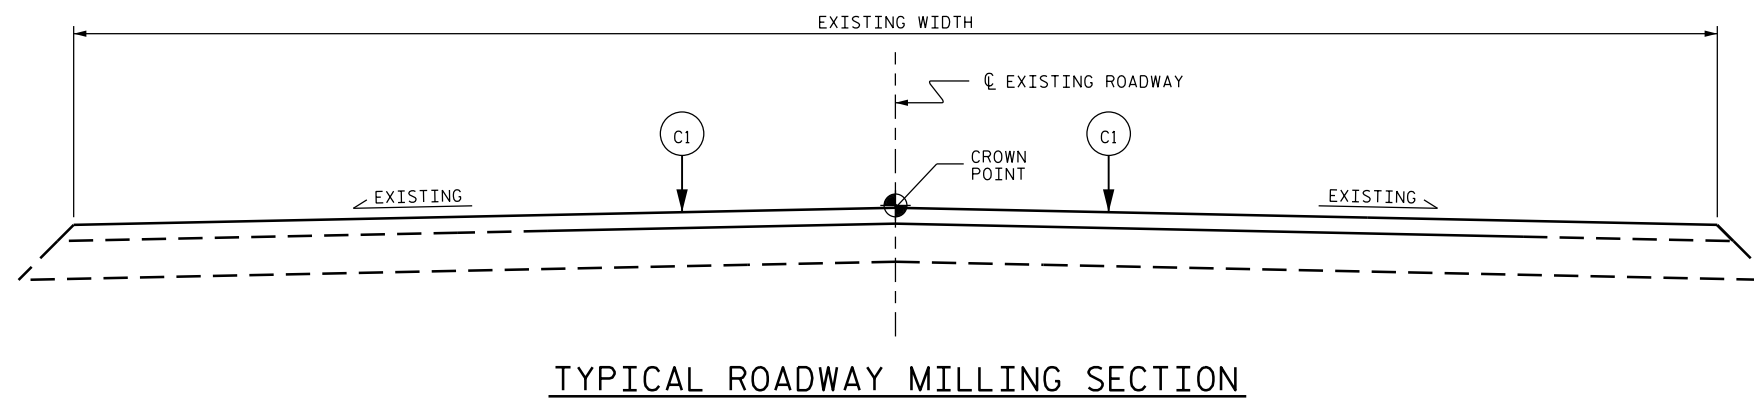

PROJECT NO. B-5936
TYRRELL COUNTY
 BRIDGE NO. 7

DocuSigned by:
Robbie Weisz
 CEA153463B6D43D...
 8/11/2016



STATE OF NORTH CAROLINA
 DEPARTMENT OF TRANSPORTATION
 RALEIGH

APPROACH MILLING
 AND TYPICAL ROADWAY
 SECTIONS

DRAWN BY : P. D. BRYANT DATE : 6/2015
 CHECKED BY : R. WEISZ DATE : 6/2015

DOCUMENT NOT CONSIDERED
 FINAL UNLESS ALL
 SIGNATURES COMPLETED

REVISIONS					SHEET NO.
NO.	BY:	DATE:	BY:	DATE:	
1					S-392
2					TOTAL SHEETS 394