

DETAIL SHOWING  
PREFORMED SCOUR HOLE

**LOCHNER**  
H. W. LOCHNER, INC.  
2840 PLAZA PLACE, SUITE 202  
RALEIGH, NC 27612  
(919)571-7111  
NC License Number F-0159


**HNTB**  
343 E. SIX FORKS ROAD, SUITE 200  
RALEIGH, NC 27609  
NC License Number C-1554

PROJECT REFERENCE NO. <i>R-2915C</i>	SHEET NO. <i>2D-2</i>
RW SHEET NO.	

**PREFORMED SCOUR HOLE**


\*NOT TO SCALE

PLAN VIEW

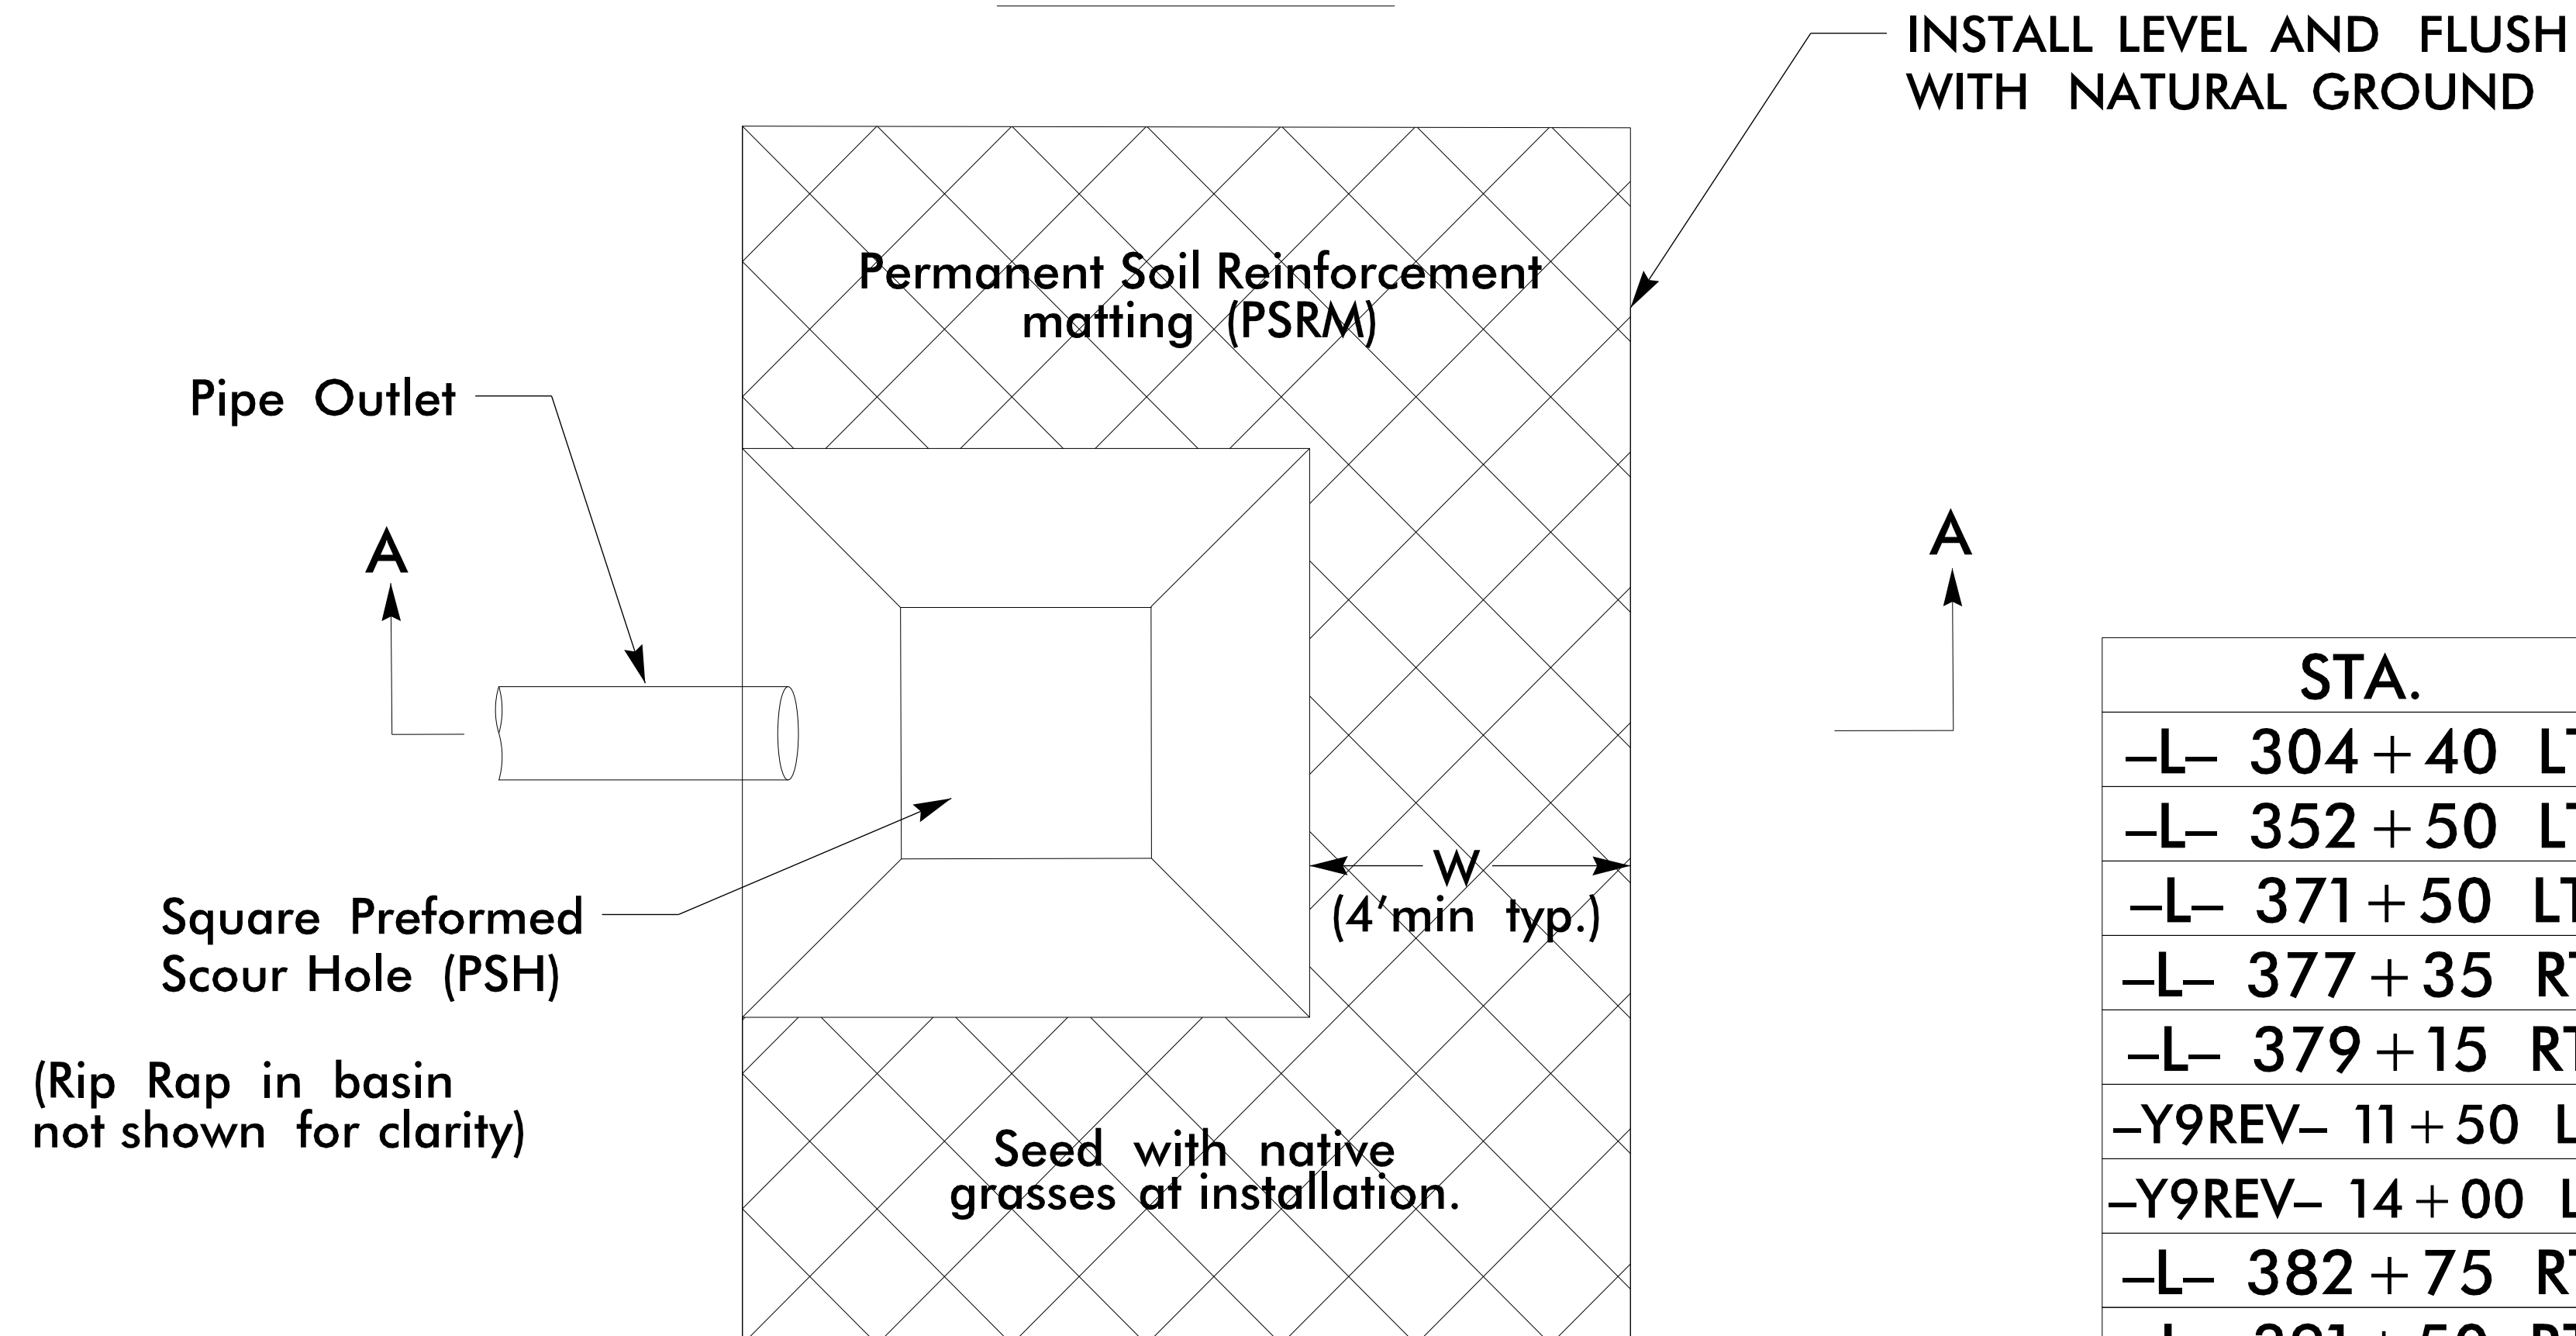

STA.	B	W	D	d
-L- 304 + 40 LT	5'	4'	2'	18"
-L- 352 + 50 LT	5'	4'	2'	18"
-L- 371 + 50 LT	5'	4'	2'	18"
-L- 377 + 35 RT	5'	4'	2'	15"
-L- 379 + 15 RT	5'	4'	2'	15"
-Y9REV- 11 + 50 LT	5'	4'	2'	15"
-Y9REV- 14 + 00 LT	5'	4'	2'	18"
-L- 382 + 75 RT	5'	4'	2'	15"
-L- 391 + 50 RT	5'	4'	2'	15"
-L- 398 + 00 RT	5'	4'	2'	15"
-L- 404 + 00 RT	5'	4'	2'	15"
-L- 406 + 00 RT	5'	4'	2'	18"
-L- 430 + 50 RT	5'	4'	2'	15"
-L- 452 + 75 RT	5'	4'	2'	18"
-L- 456 + 70 RT	5'	4'	2'	15"

SECTION A-A

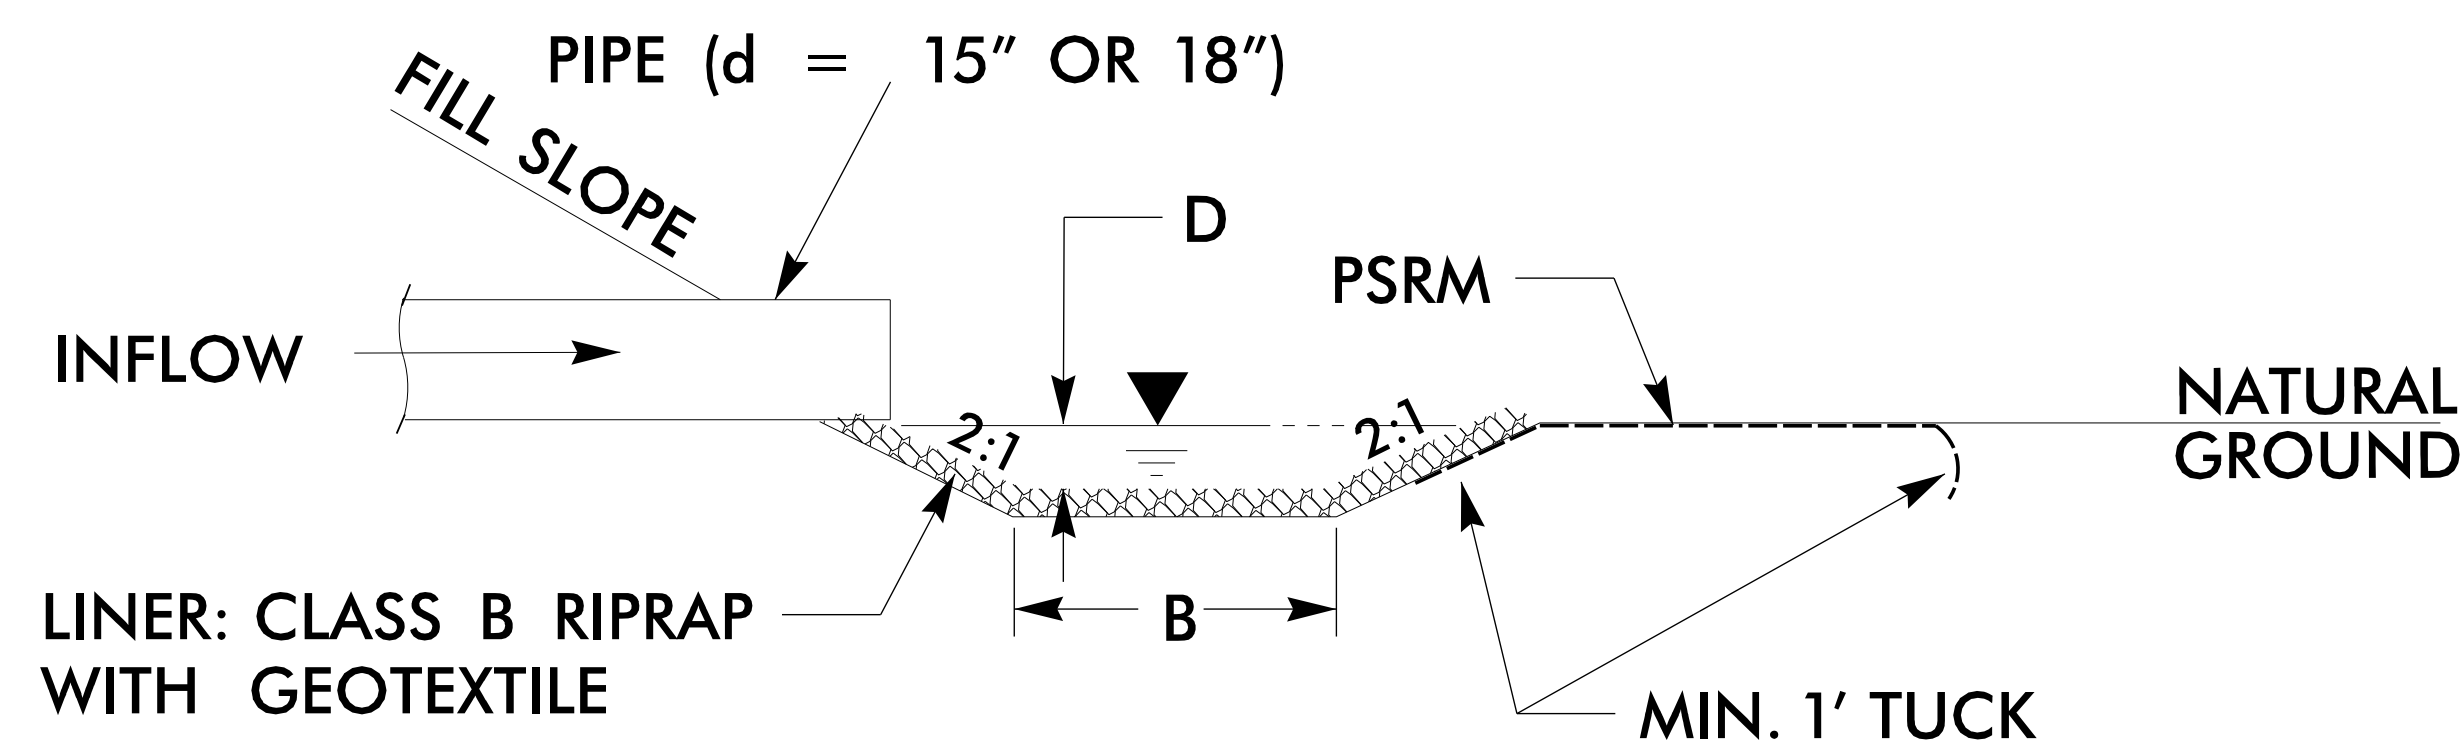

- SEE SHEET 8 FOR PLAN VIEW
- SEE SHEET 11 FOR PLAN VIEW
- SEE SHEET 13 FOR PLAN VIEW
- SEE SHEET 14 FOR PLAN VIEW
- SEE SHEET 15 FOR PLAN VIEW
- SEE SHEET 17 FOR PLAN VIEW
- SEE SHEET 19 FOR PLAN VIEW