

5/28/99

-Y8REV-

LOCHNER
 H. W. LOCHNER, INC.
 2840 PLAZA PLACE, SUITE 202
 RALEIGH, NC 27612
 (919)571-7111
 NC License Number F-0159

HNTB
 343 E. SIX FORKS ROAD, SUITE 200
 RALEIGH, NC 27609
 NC License Number C-1554
 9/3/2016

PROJECT REFERENCE NO. **R-2915C** SHEET NO. **37**


ROADWAY DESIGN ENGINEER

HYDRAULICS ENGINEER

SEAL 25523

DESIGNED BY: **Brian K. Eason**

DATE: 9/7/2016


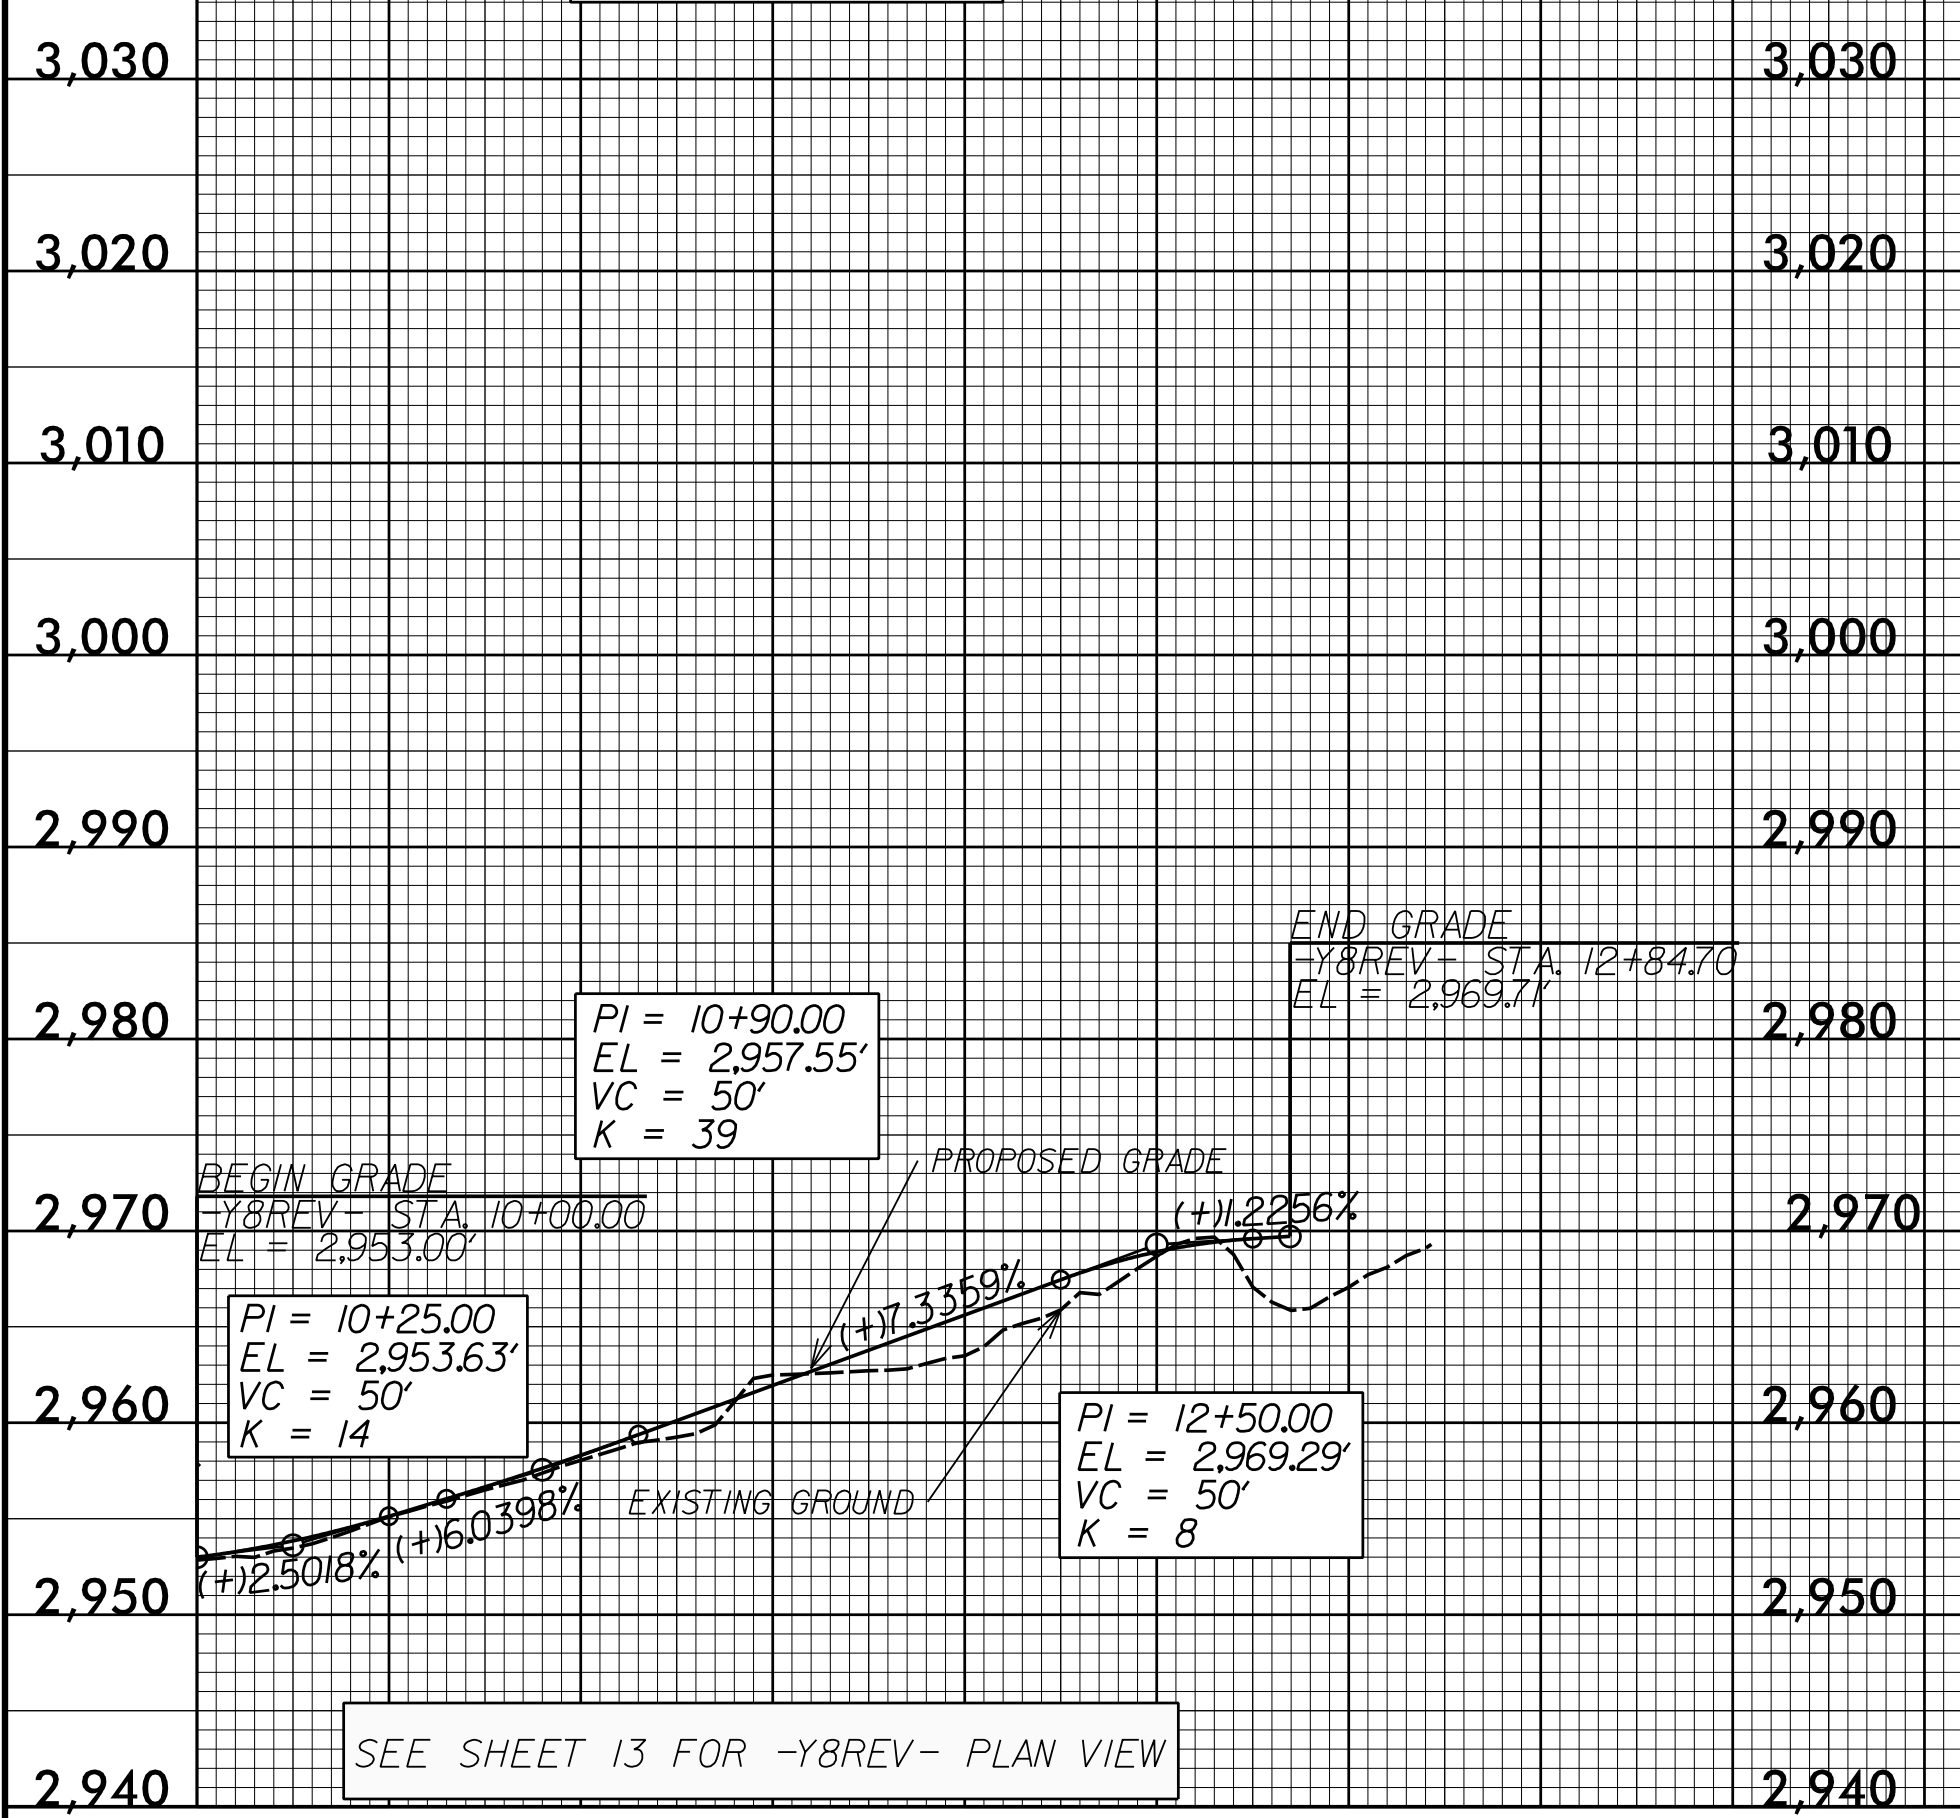


--- LEFT DITCH
 --- RIGHT DITCH

DOCUMENT NOT CONSIDERED FINAL UNLESS ALL SIGNATURES COMPLETED

-Y9REV-

-Y10-

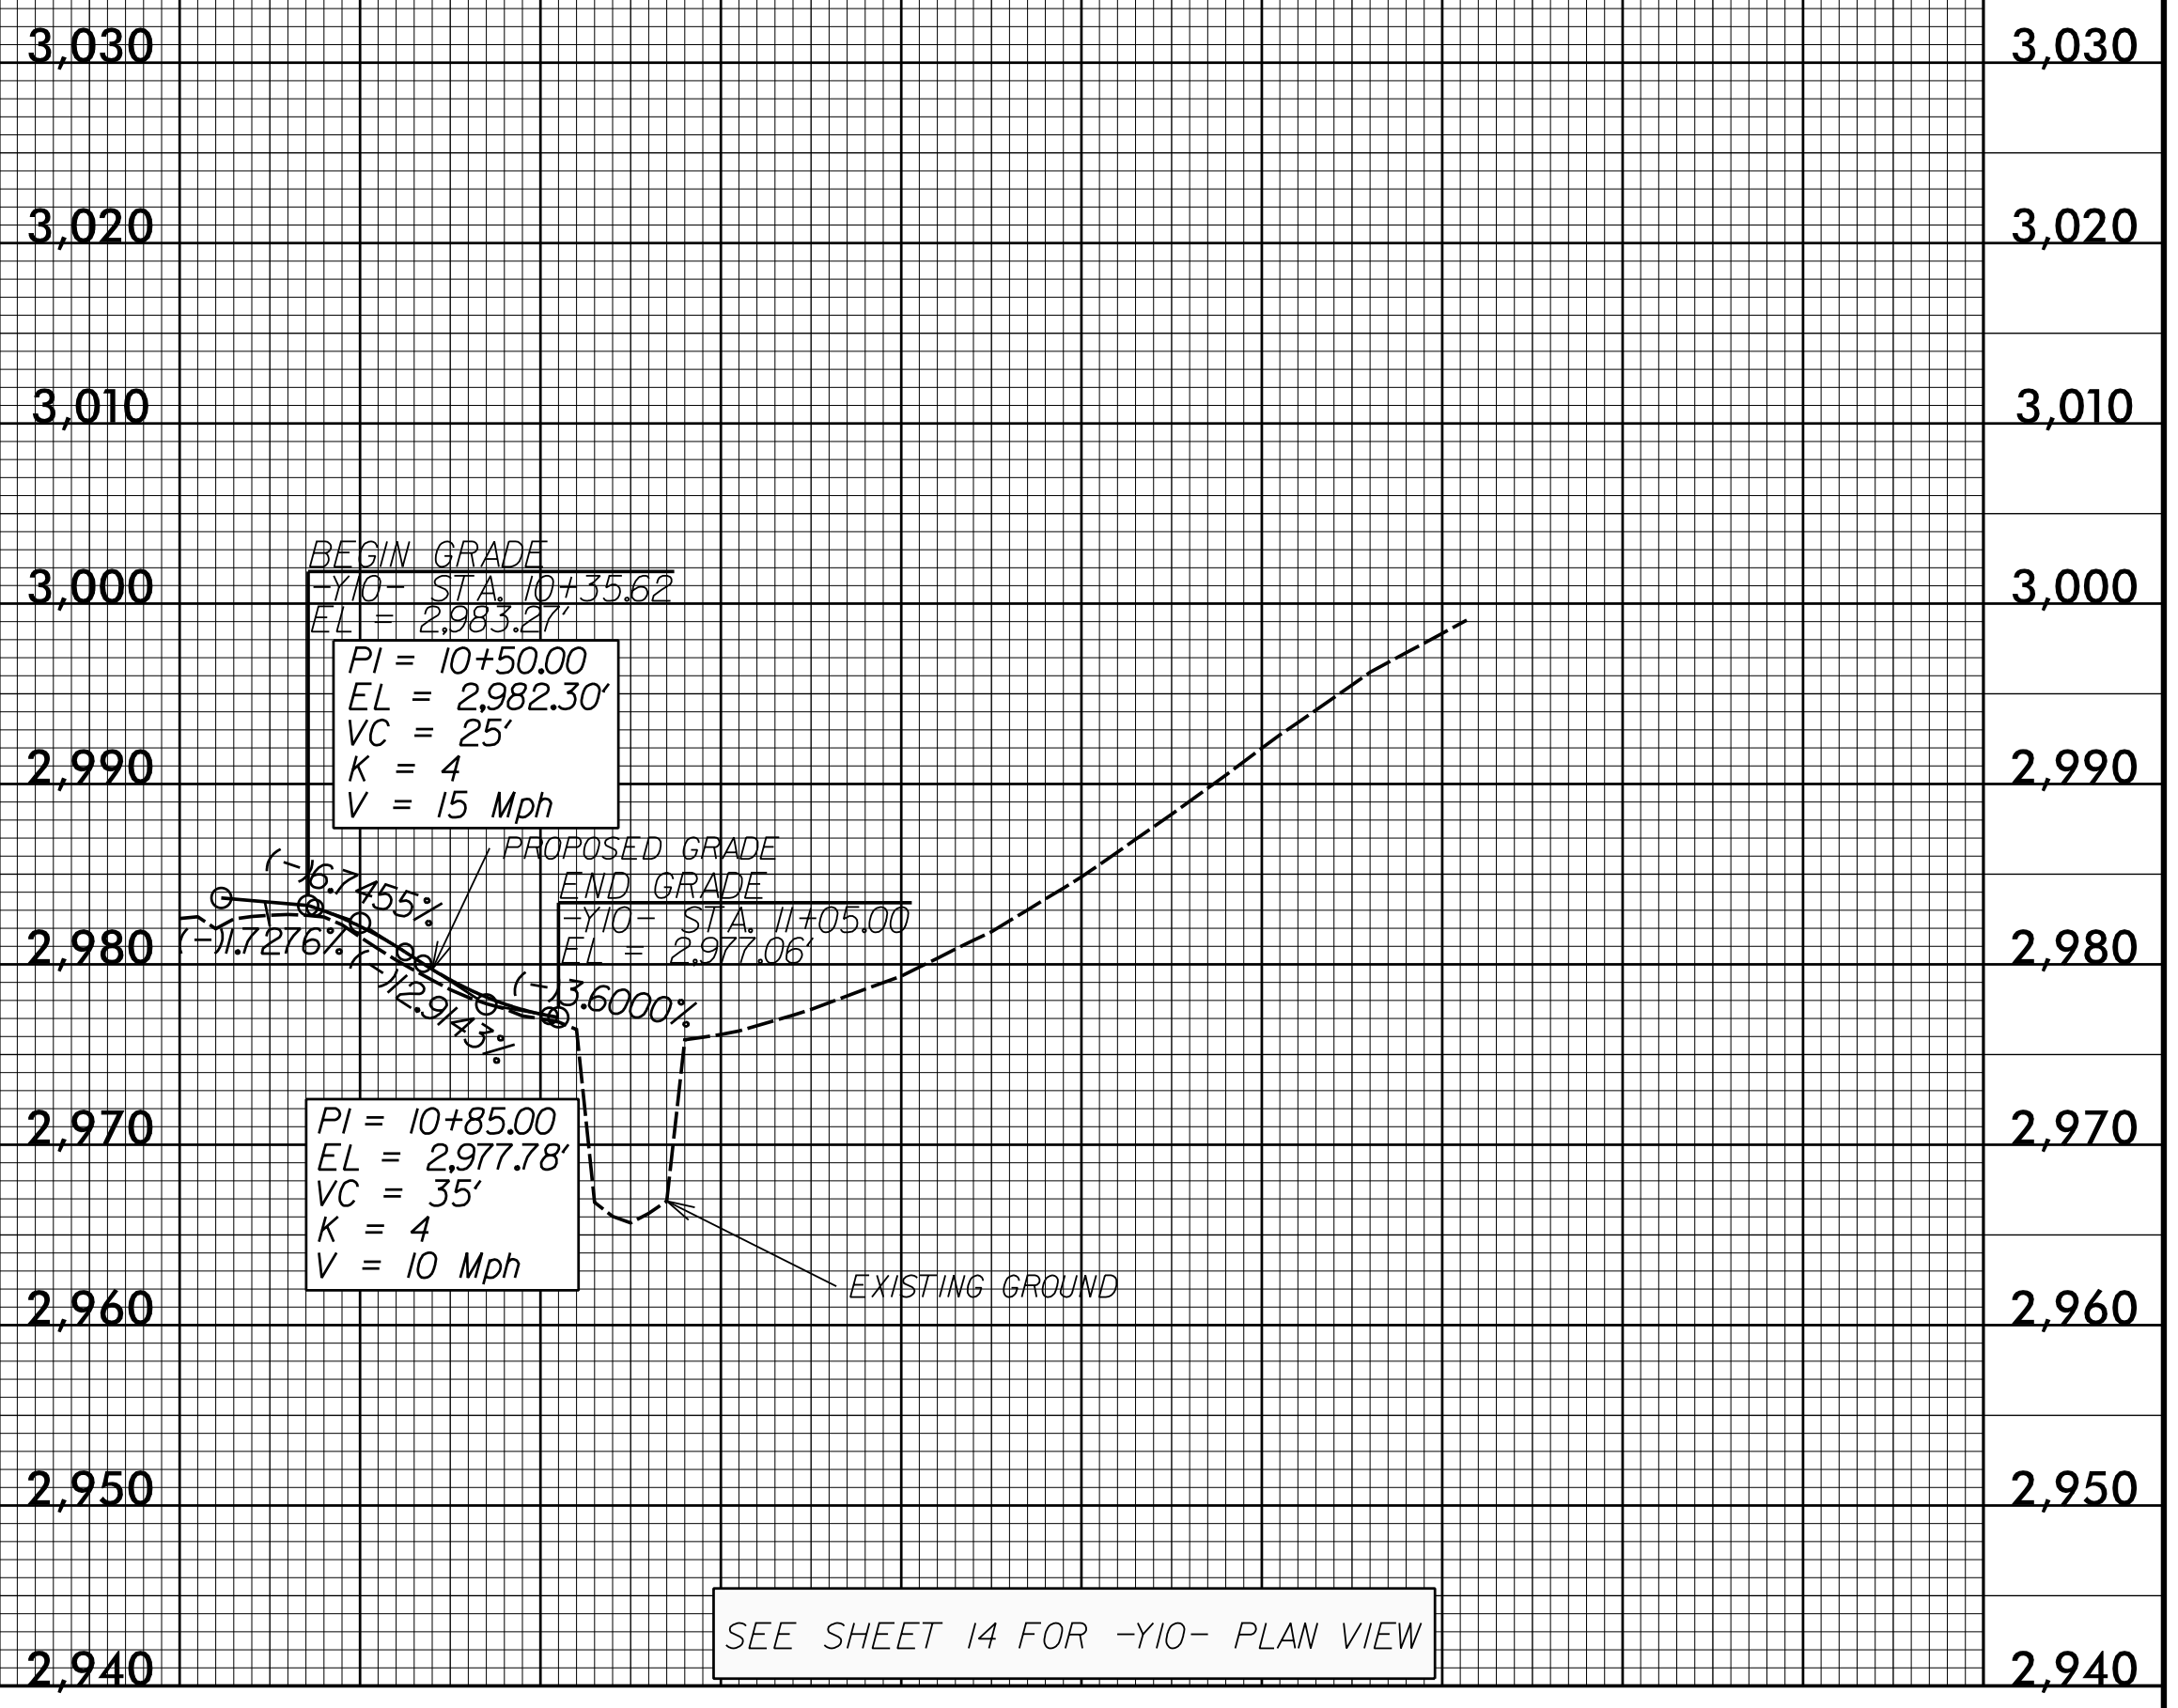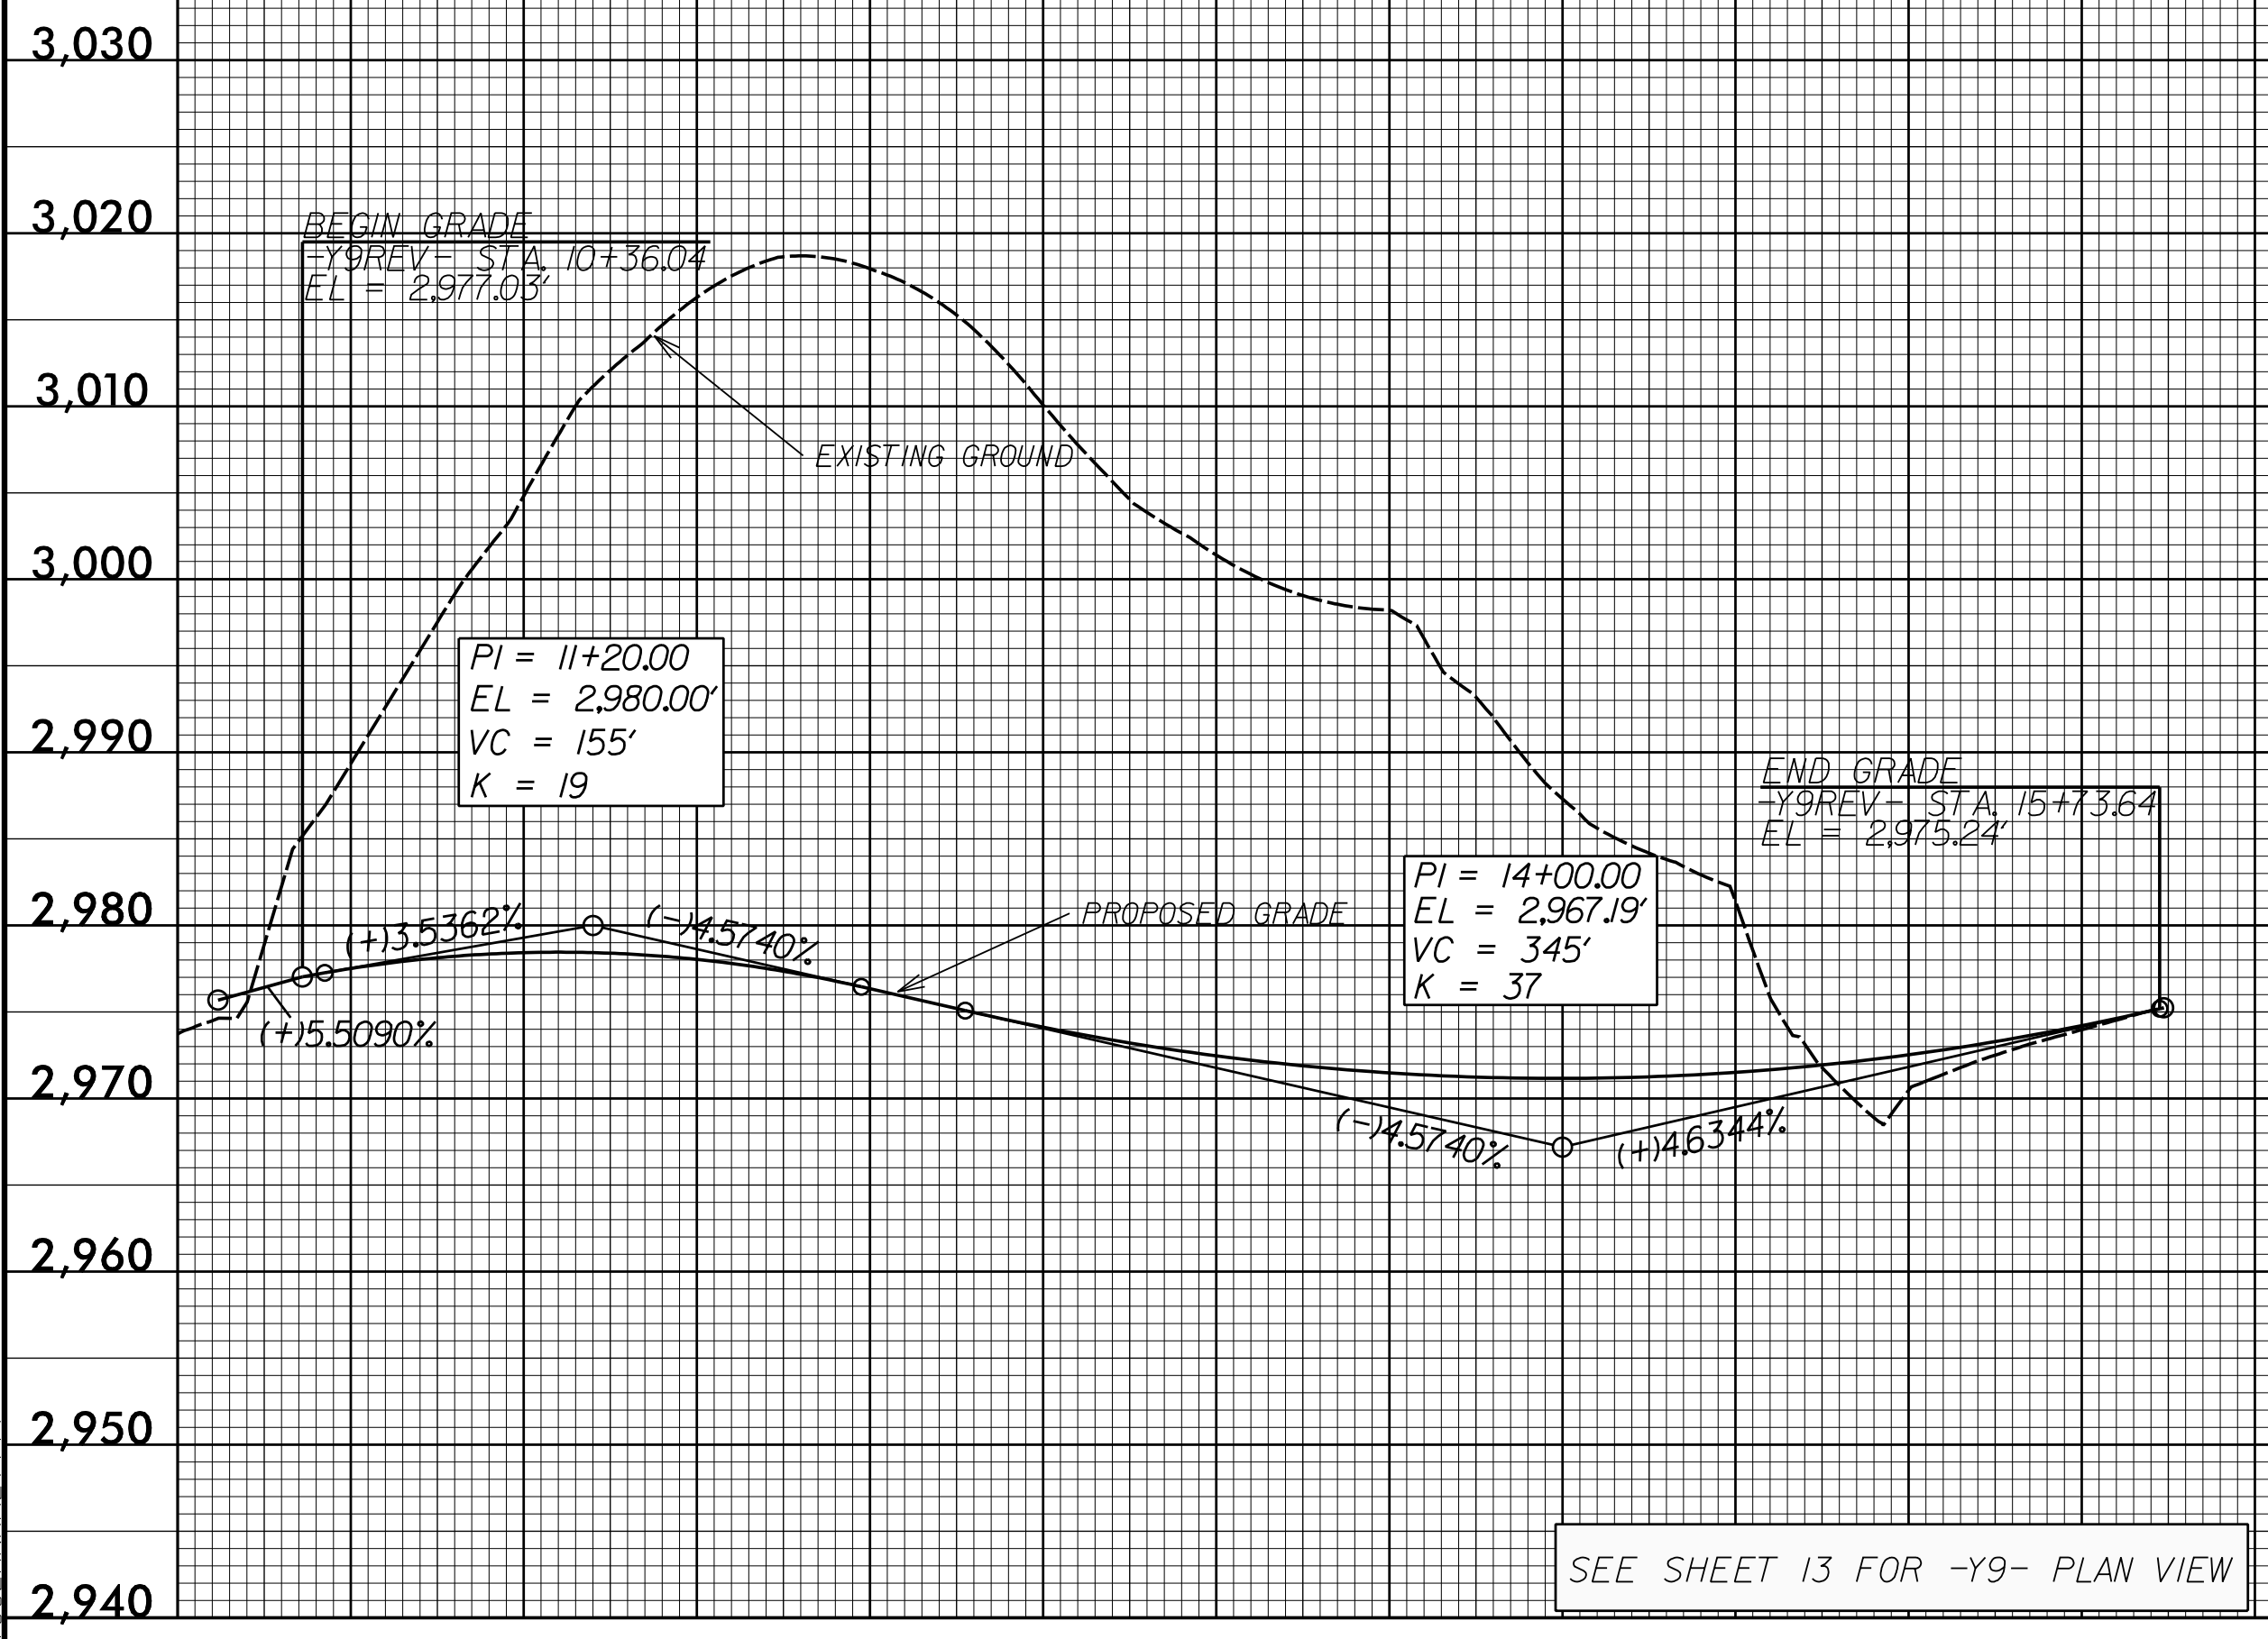

DOCUMENT NOT CONSIDERED FINAL UNLESS ALL SIGNATURES COMPLETED

01-SEP-2016 13:32 R:\Roadway\PC\2915C_rdy_of\1_sheets.dgn