


STATE OF NORTH CAROLINA  
DIVISION OF HIGHWAYS

**TRANSPORTATION MANAGEMENT PLAN**

**ASHE COUNTY**

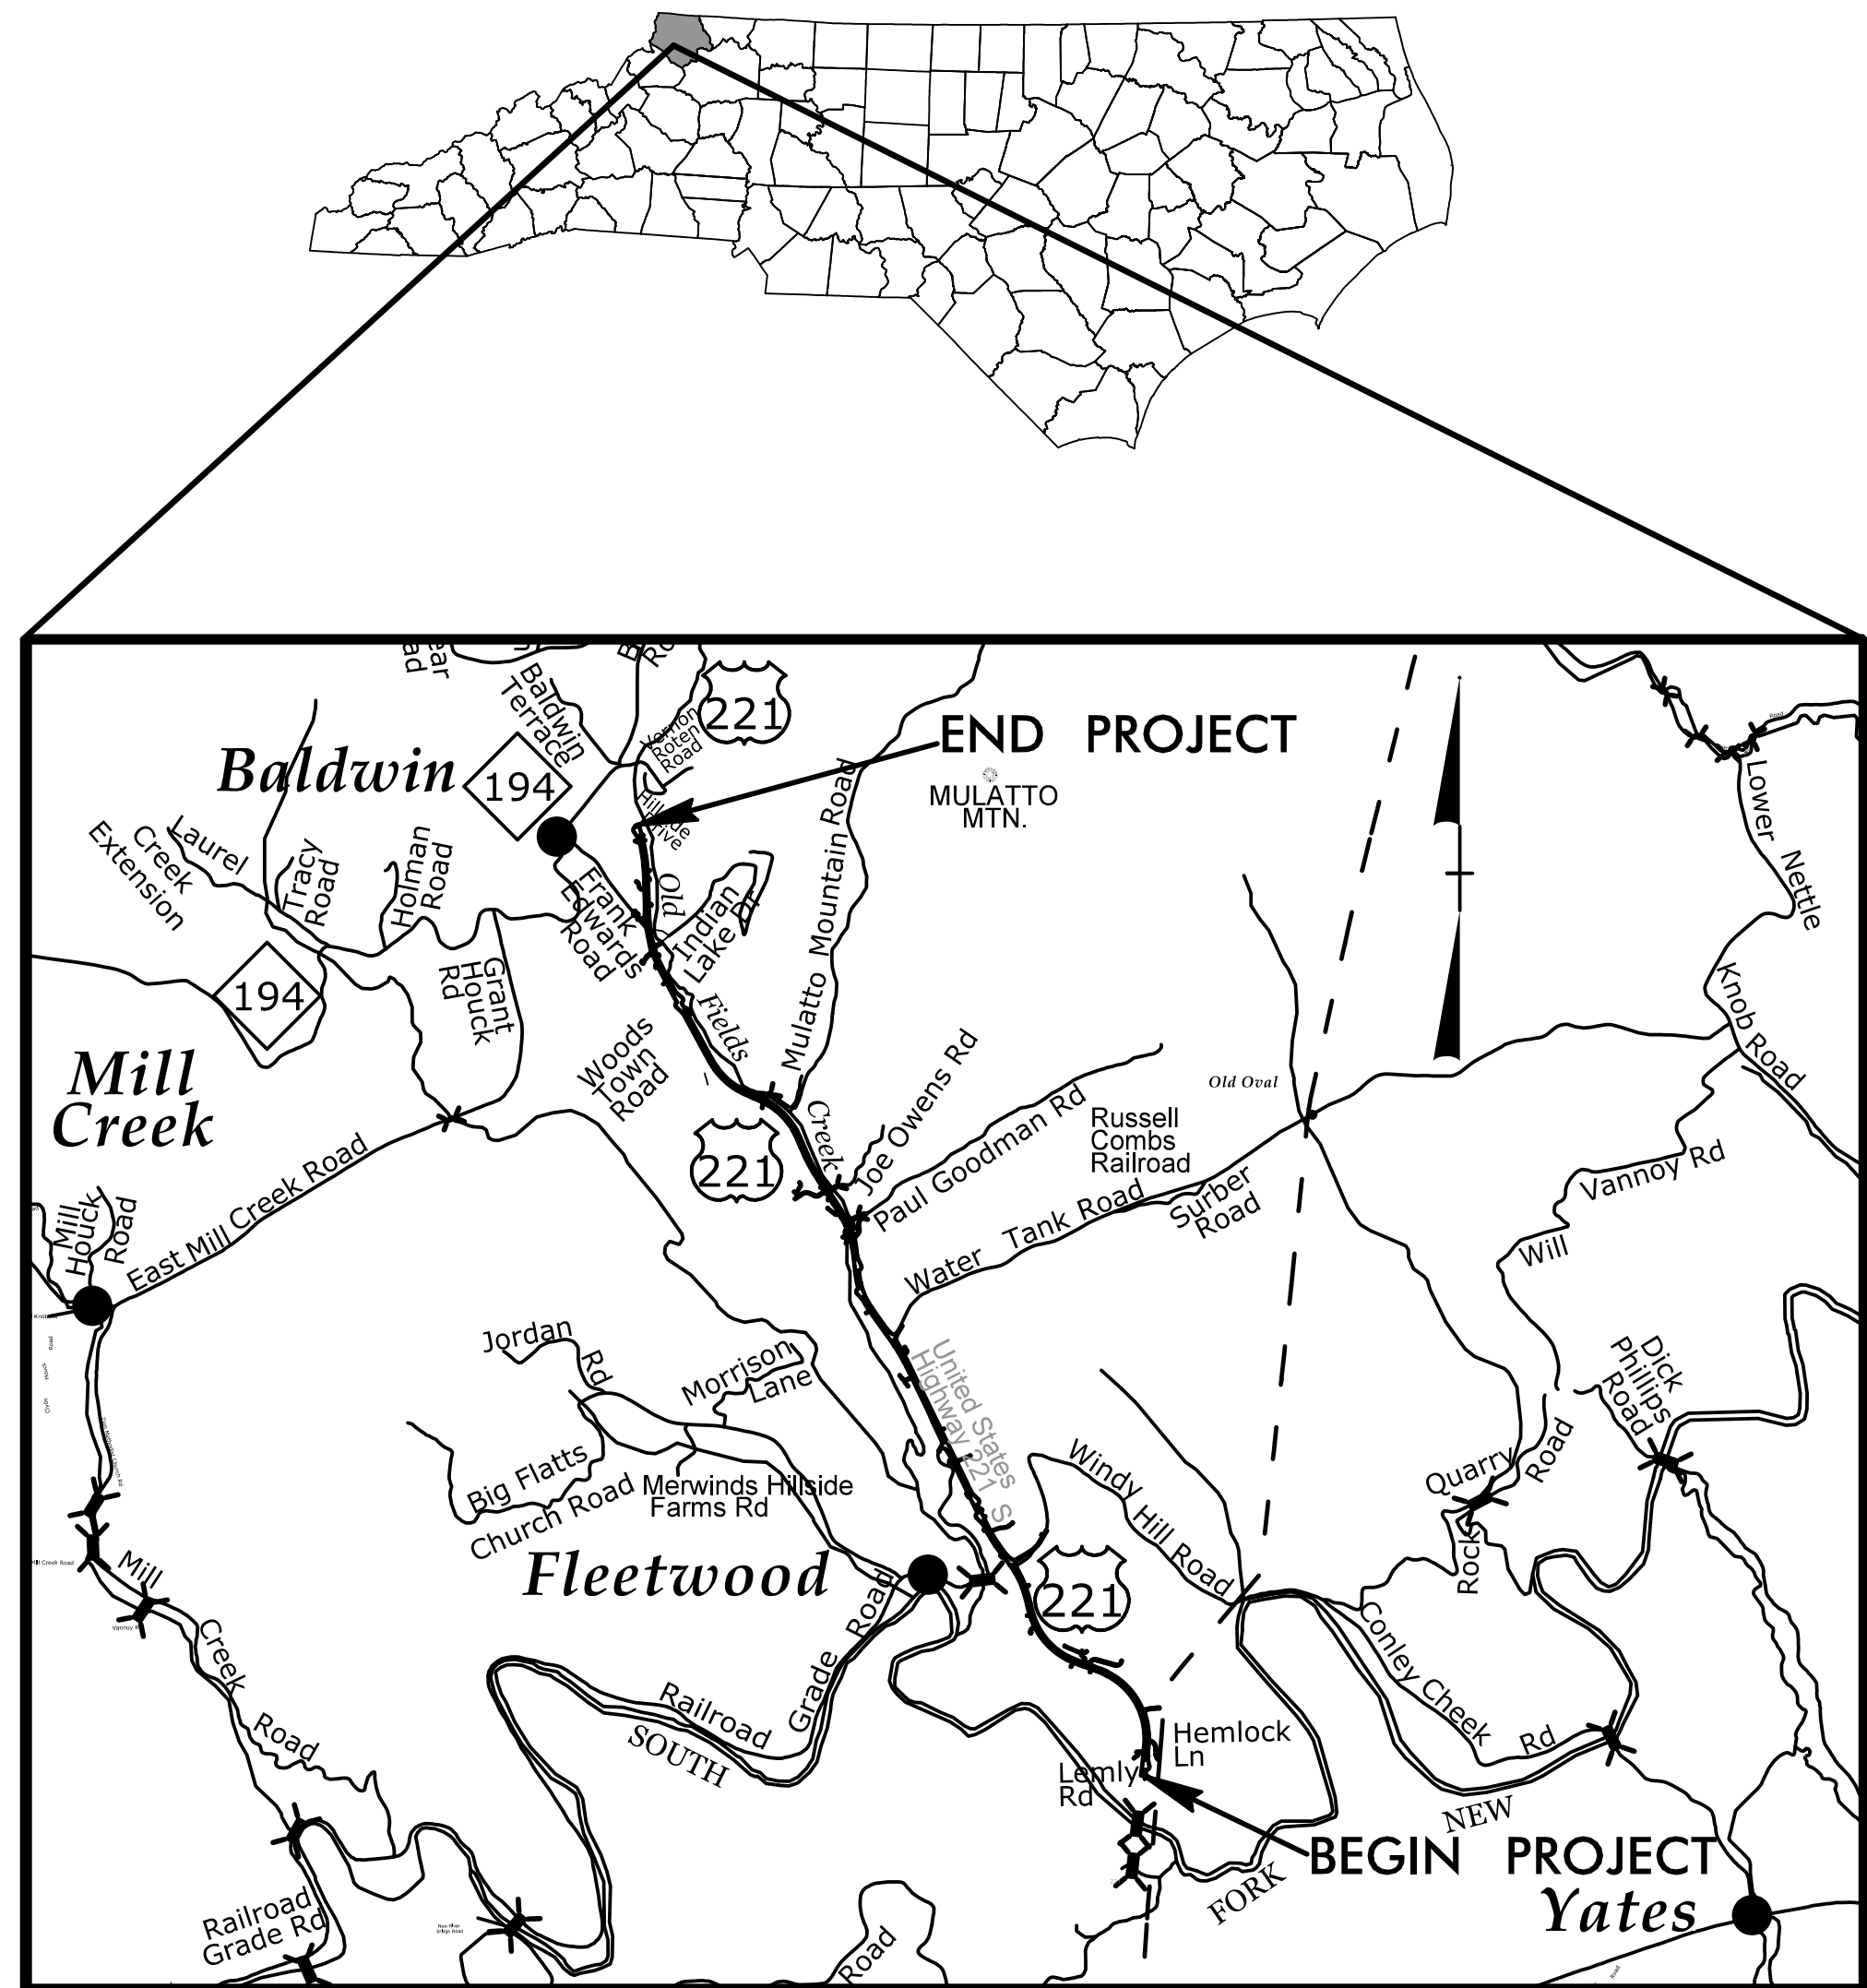

LOCATION: US 221 FROM NORTH OF SOUTH FORK NEW RIVER  
TO SOUTH OF NC 194.

TYPE OF WORK: GRADING, DRAINAGE, PAVING, CULVERTS, AND  
RETAINING WALLS

SHEET NO.	TITLE
TMP-1	TITLE SHEET AND INDEX OF SHEETS
TMP-1A	LIST OF APPLICABLE ROADWAY STANDARD DRAWINGS, LEGEND AND TEMPORARY PAVEMENT MARKING SCHEDULE
TMP-1B - TMP-1C	GENERAL NOTES, LOCAL NOTES & MANAGEMENT STRATEGIES
TMP-2	PORTABLE CONCRETE BARRIER AT TEMPORARY SHORING LOCATIONS
TMP-2A - TMP-2C	DETOUR DETAILS
TMP-2D	INTERSECTION & DRIVEWAY TYPICAL DETAILS
TMP-2E	INTERSECTION RELOCATION DETAILS
TMP-2F - TMP-2I	SHORING NOTES
TMP-3 - TMP-3B	PHASING
TMP-4 - TMP-6	PHASE I OVERVIEWS
TMP-7 - TMP-22	PHASE I DETAILS
TMP-23 - TMP-23A	PHASE I, CUT SECTIONS
TMP-24 - TMP-26	PHASE II OVERVIEWS
TMP-27 - TMP-41	PHASE II DETAILS
TMP-42 - TMP-42A	PHASE II, CUT SECTIONS
TMP-43 - TMP-45	PHASE III OVERVIEWS
TMP-46 - TMP-59	PHASE III DETAILS
TMP-60	PHASE III, CUT SECTIONS
TMP-61 - TMP-63	PHASE IV OVERVIEWS
TMP-64 - TMP-77	PHASE IV DETAILS
TMP-78	PHASE IV, CUT SECTIONS
TMP-79 - TMP-81	PHASE V OVERVIEWS
TMP-82 - TMP-89	PHASE V DETAILS

SHEET NO.  
TMP-1

R-2915C

TIP PROJECT:

R. B. EARLY, PE TRAFFIC CONTROL PROJECT ENGINEER  
T. R. HOWELL, PE TRAFFIC CONTROL PROJECT DESIGN ENGINEER  
J. A. PHILLIPS TRAFFIC CONTROL DESIGN ENGINEER

DOCUMENT NOT CONSIDERED FINAL  
UNLESS ALL SIGNATURES COMPLETED




N.C.D.O.T. WORK ZONE TRAFFIC CONTROL  
1561 MAIL SERVICE CENTER (MSC) RALEIGH, NC 27699-1561  
750 N. GREENFIELD PARKWAY, GARNER, NC 27529 (DELIVERY)  
PHONE: (919) 773-2800 FAX: (919) 771-2745

J. S. BOURNE, P.E. STATE TRAFFIC MANAGEMENT ENGINEER

TRAFFIC CONTROL PROJECT ENGINEER

L. D. STOUCHKO, P.E. TRAFFIC CONTROL PROJECT DESIGN ENGINEER

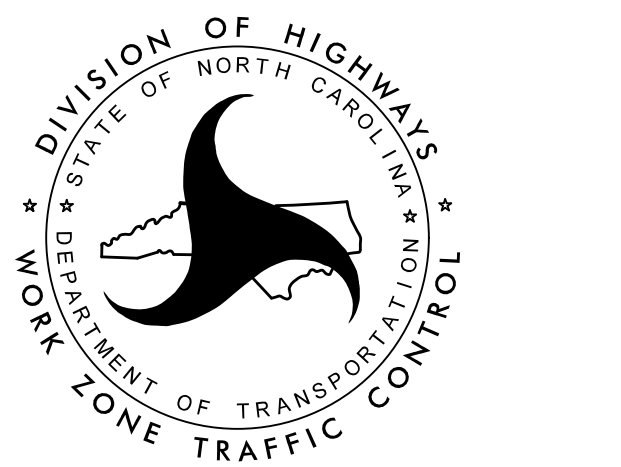

**HNTB**

HNTB NORTH CAROLINA, P.C.  
343 E. Six Forks Road, Ste 200  
Raleigh, North Carolina 27609  
NC License No: C-1554

APPROVED: Rhonda B. Early  
DATE: 07/26/2016

SEAL

HT:46 PM R-2915C.tc\_01\_title.dgn  
HNTB  
QA/QC STAGE:  
REVIEW:  
CONCUR:  
REVISE:  
VERIFY: