
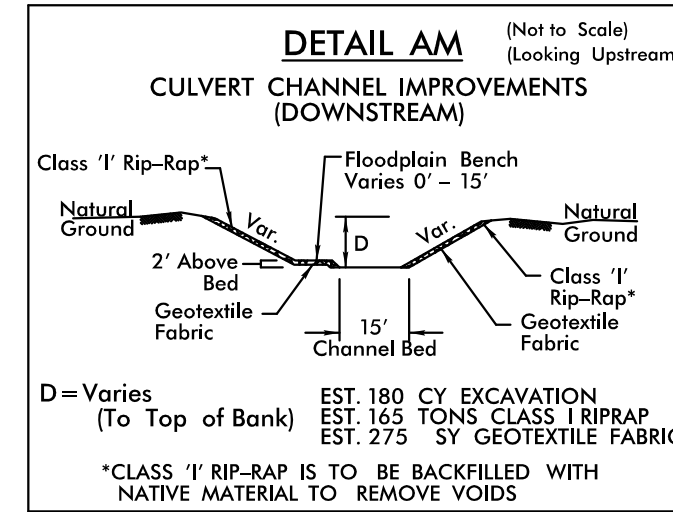
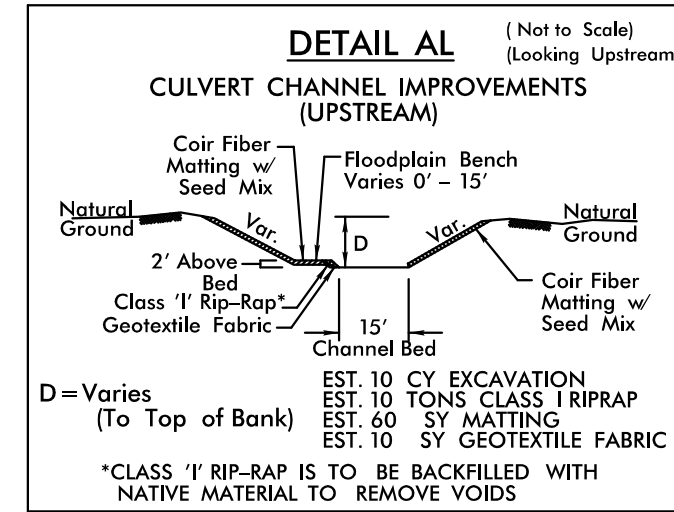
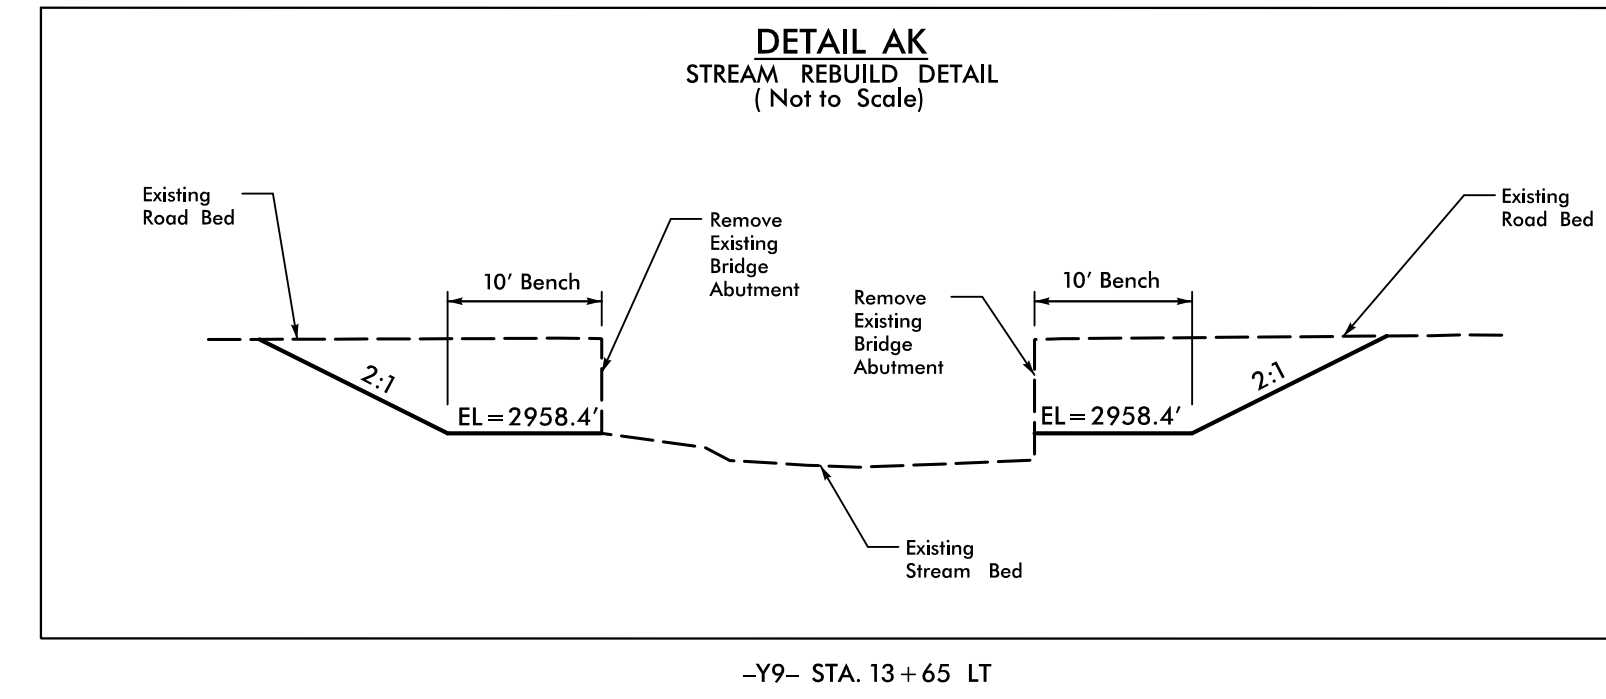
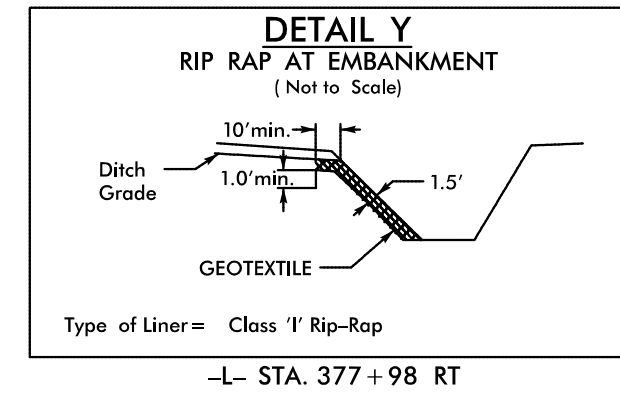
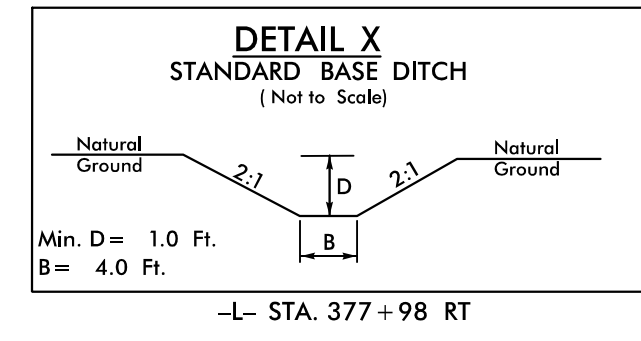
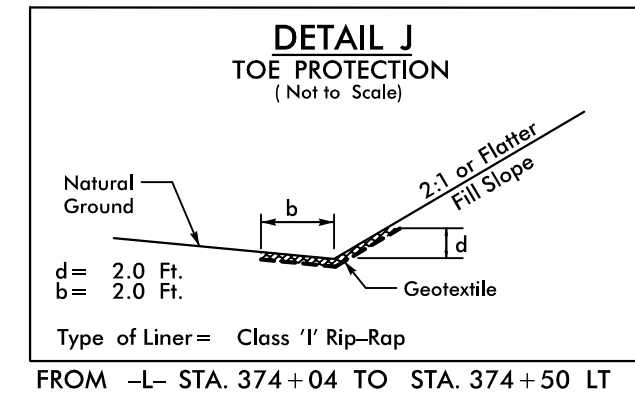


PROJECT REFERENCE NO.	SHEET NO.
R-2915C	EC-2D
RW SHEET NO.	
ROADWAY DESIGN ENGINEER	HYDRAULICS ENGINEER

DITCH DETAILS FOR PSH-13

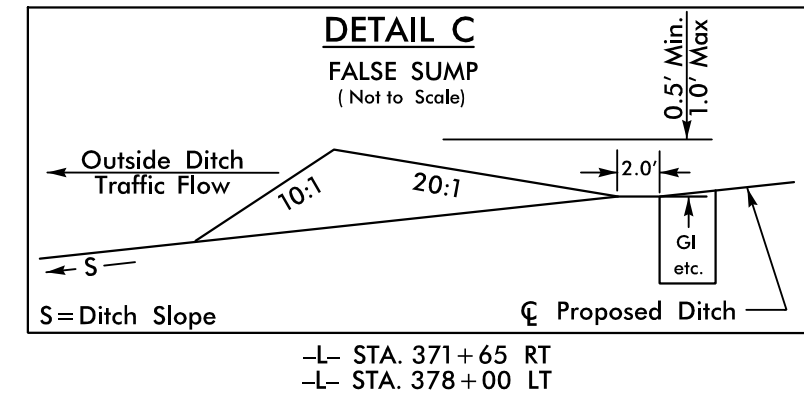

REVISIONS