


8/23/99



PROJ. REFERENCE NO.	SHEET NO.
R-2915C	X-22

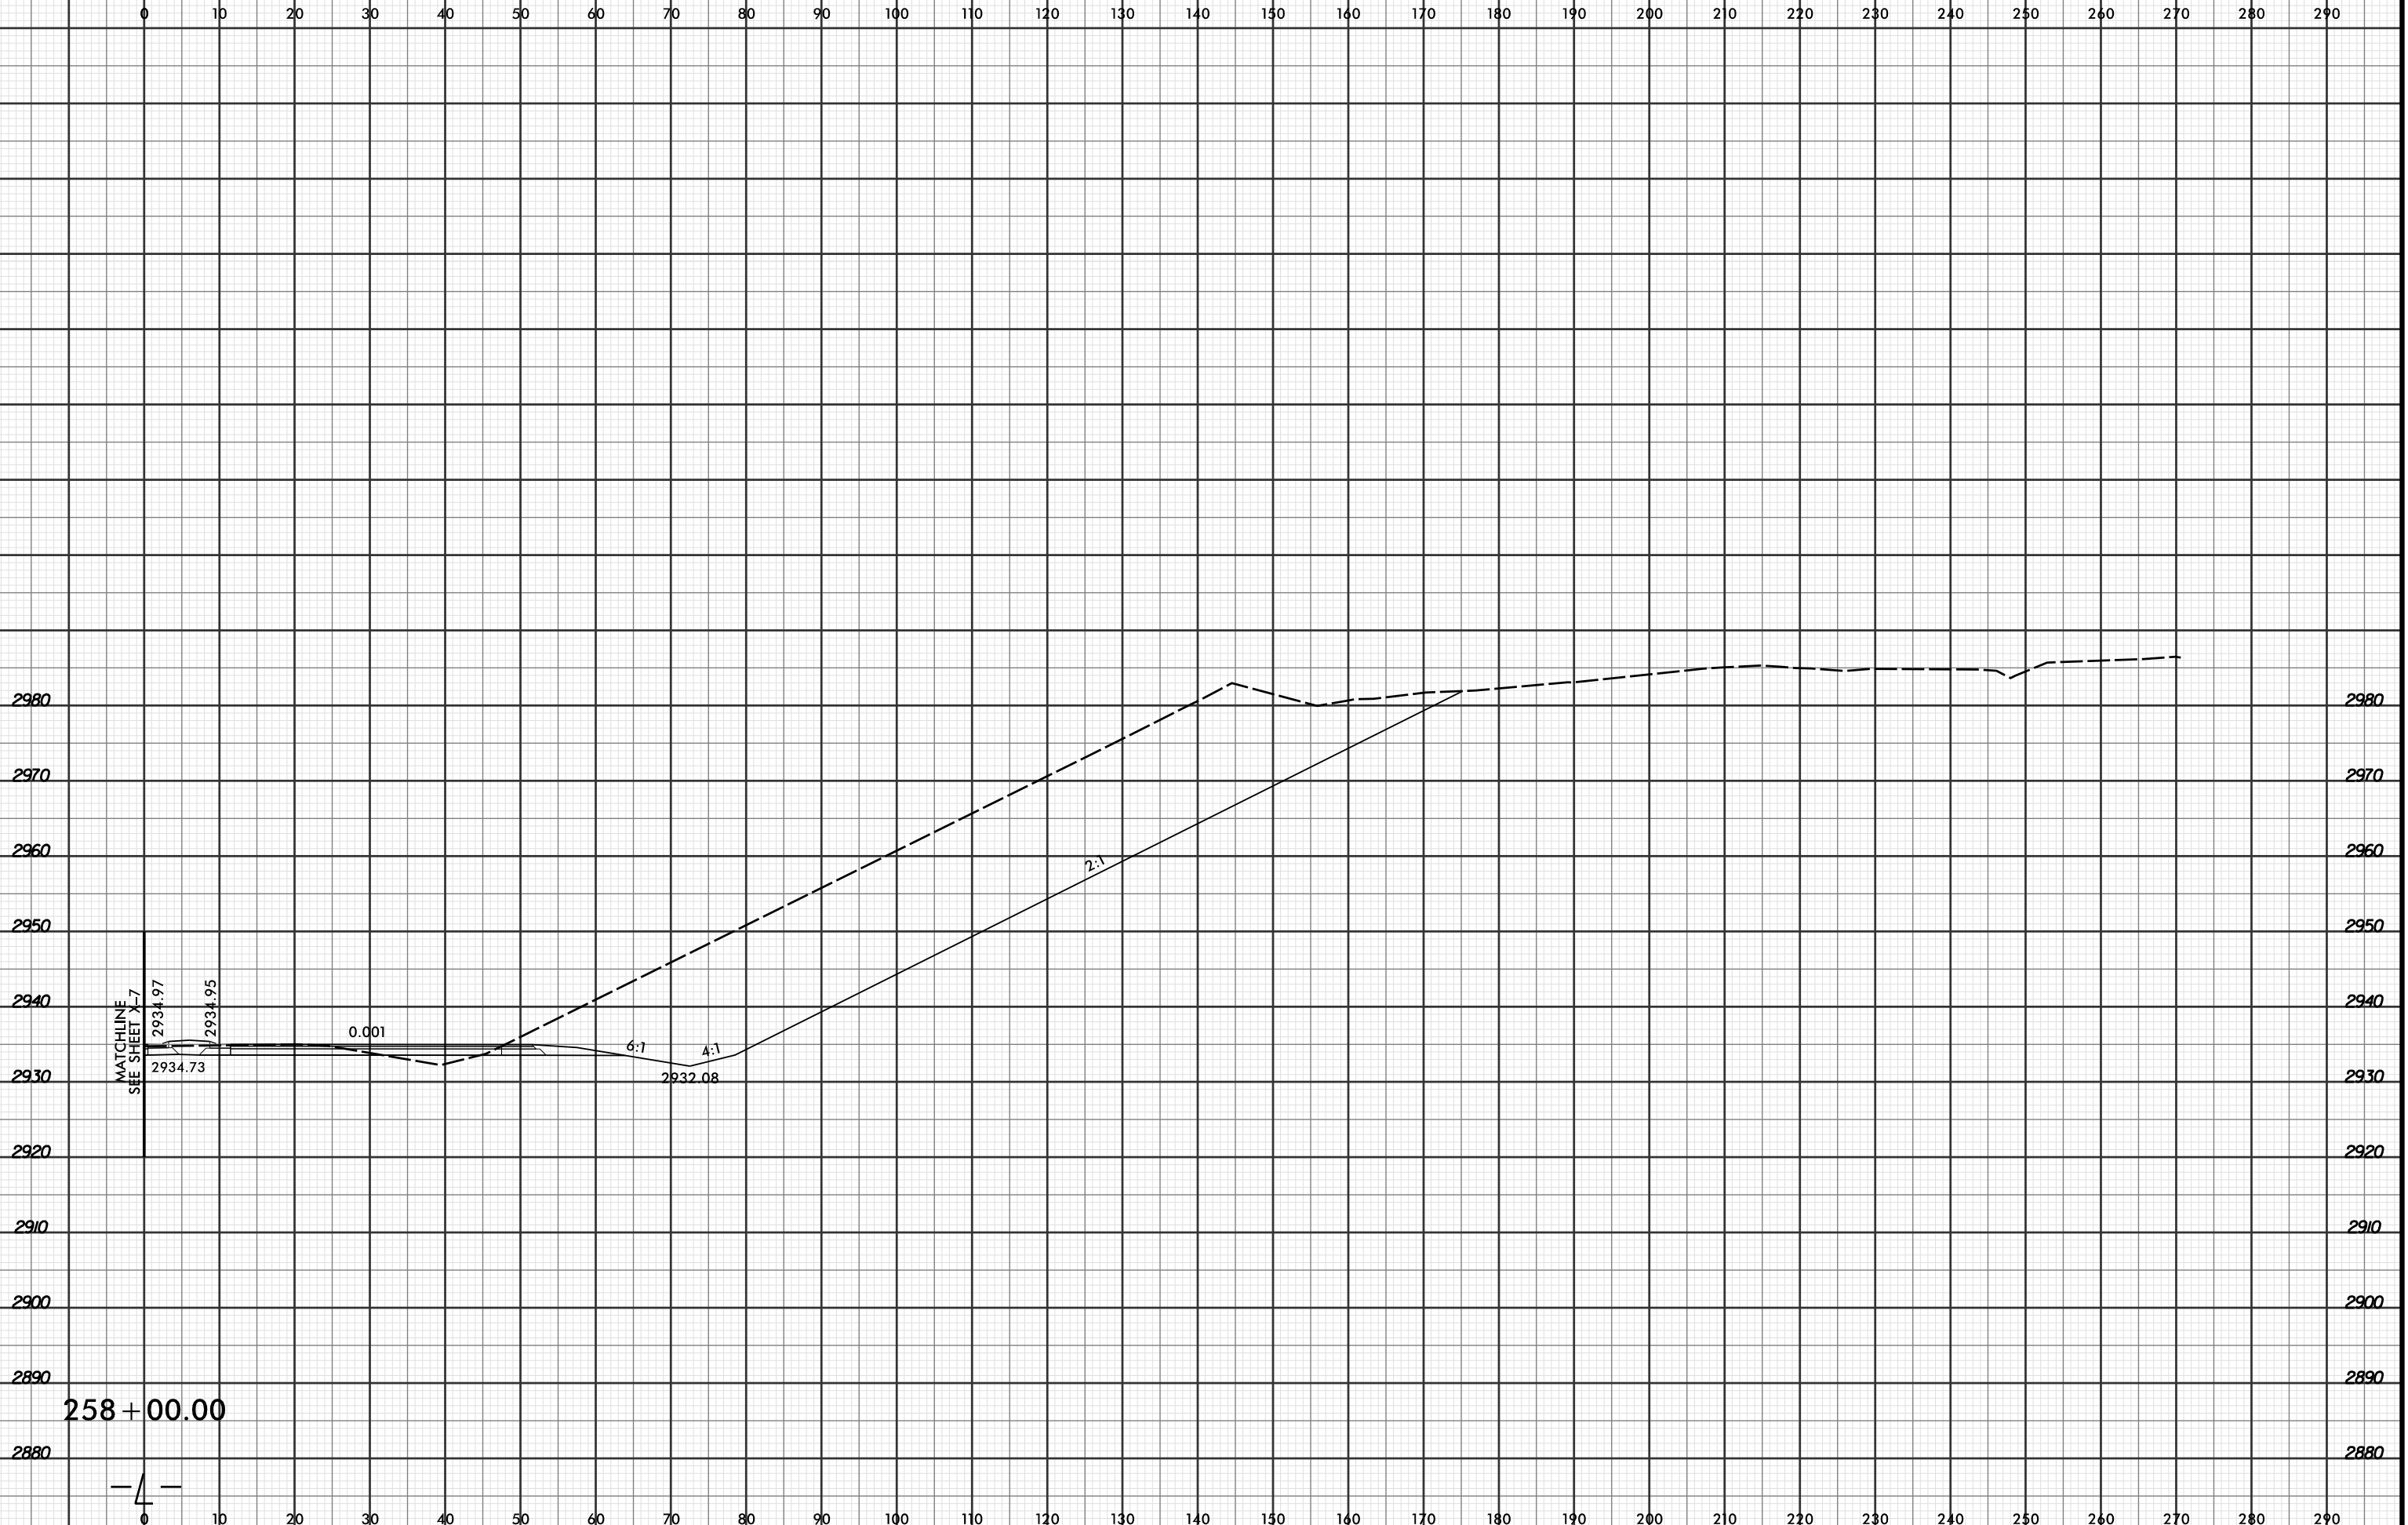

MATCHLINE  
SEE SHEET X-7

2934.97

2934.95

0.001

6:1

4:1

2:1

2932.08

258 + 00.00

— 4 —  
0

4/19/2016 2:49:46 PM  
R:\Projects\2015\201508\2915C\_r.dwg\_xpl...dgn  
LÖCHNER