


8/23/99



PROJ. REFERENCE NO.	SHEET NO.
R-2915C	X-54

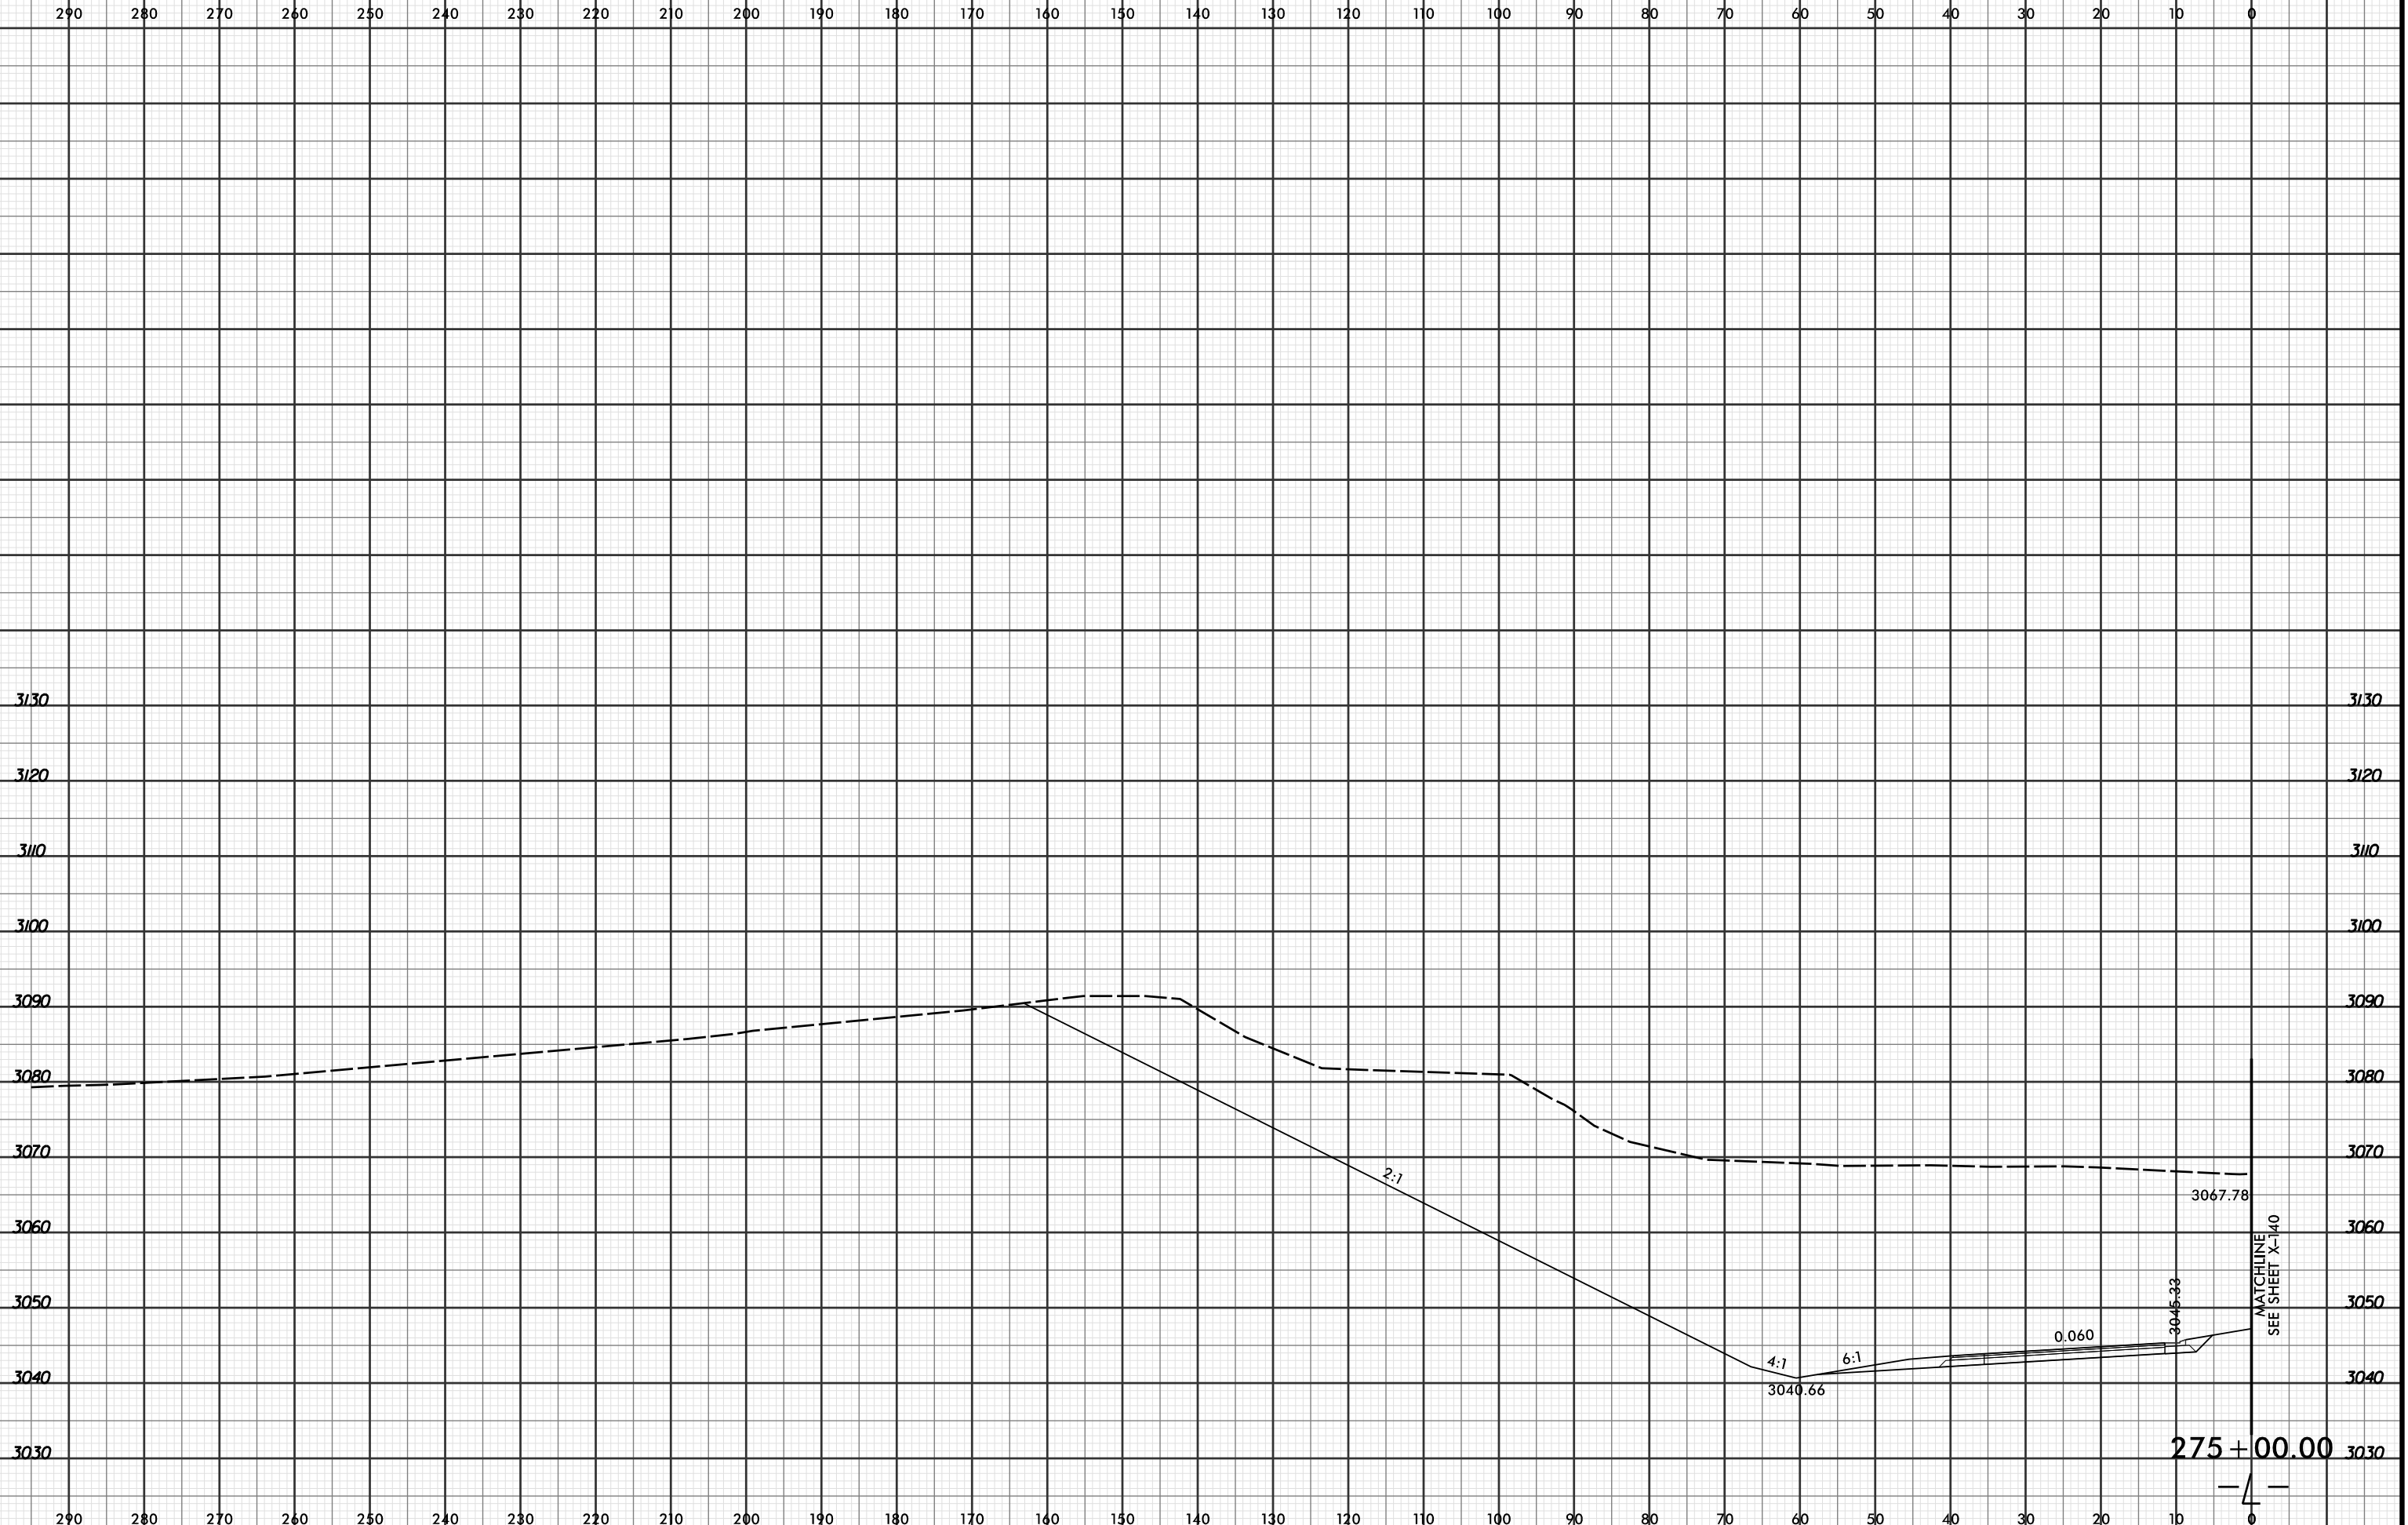

3130  
3120  
3110  
3100  
3090  
3080  
3070  
3060  
3050  
3040  
3030

3130  
3120  
3110  
3100  
3090  
3080  
3070  
3060  
3050  
3040  
3030

290 280 270 260 250 240 230 220 210 200 190 180 170 160 150 140 130 120 110 100 90 80 70 60 50 40 30 20 10 0

4/19/2016 2:50:04 PM  
R:\PROJECTS\2915C\XPL\R2915C\_r.dwg\_xpl...dgn  
LOCHNER

2:1

4:1

6:1

0.060

3067.78

3045.33

3040.66

275+00.00

MATCHLINE  
SEE SHEET X-140

4