


8/23/99



PROJ. REFERENCE NO.	SHEET NO.
R-2915C	X-55

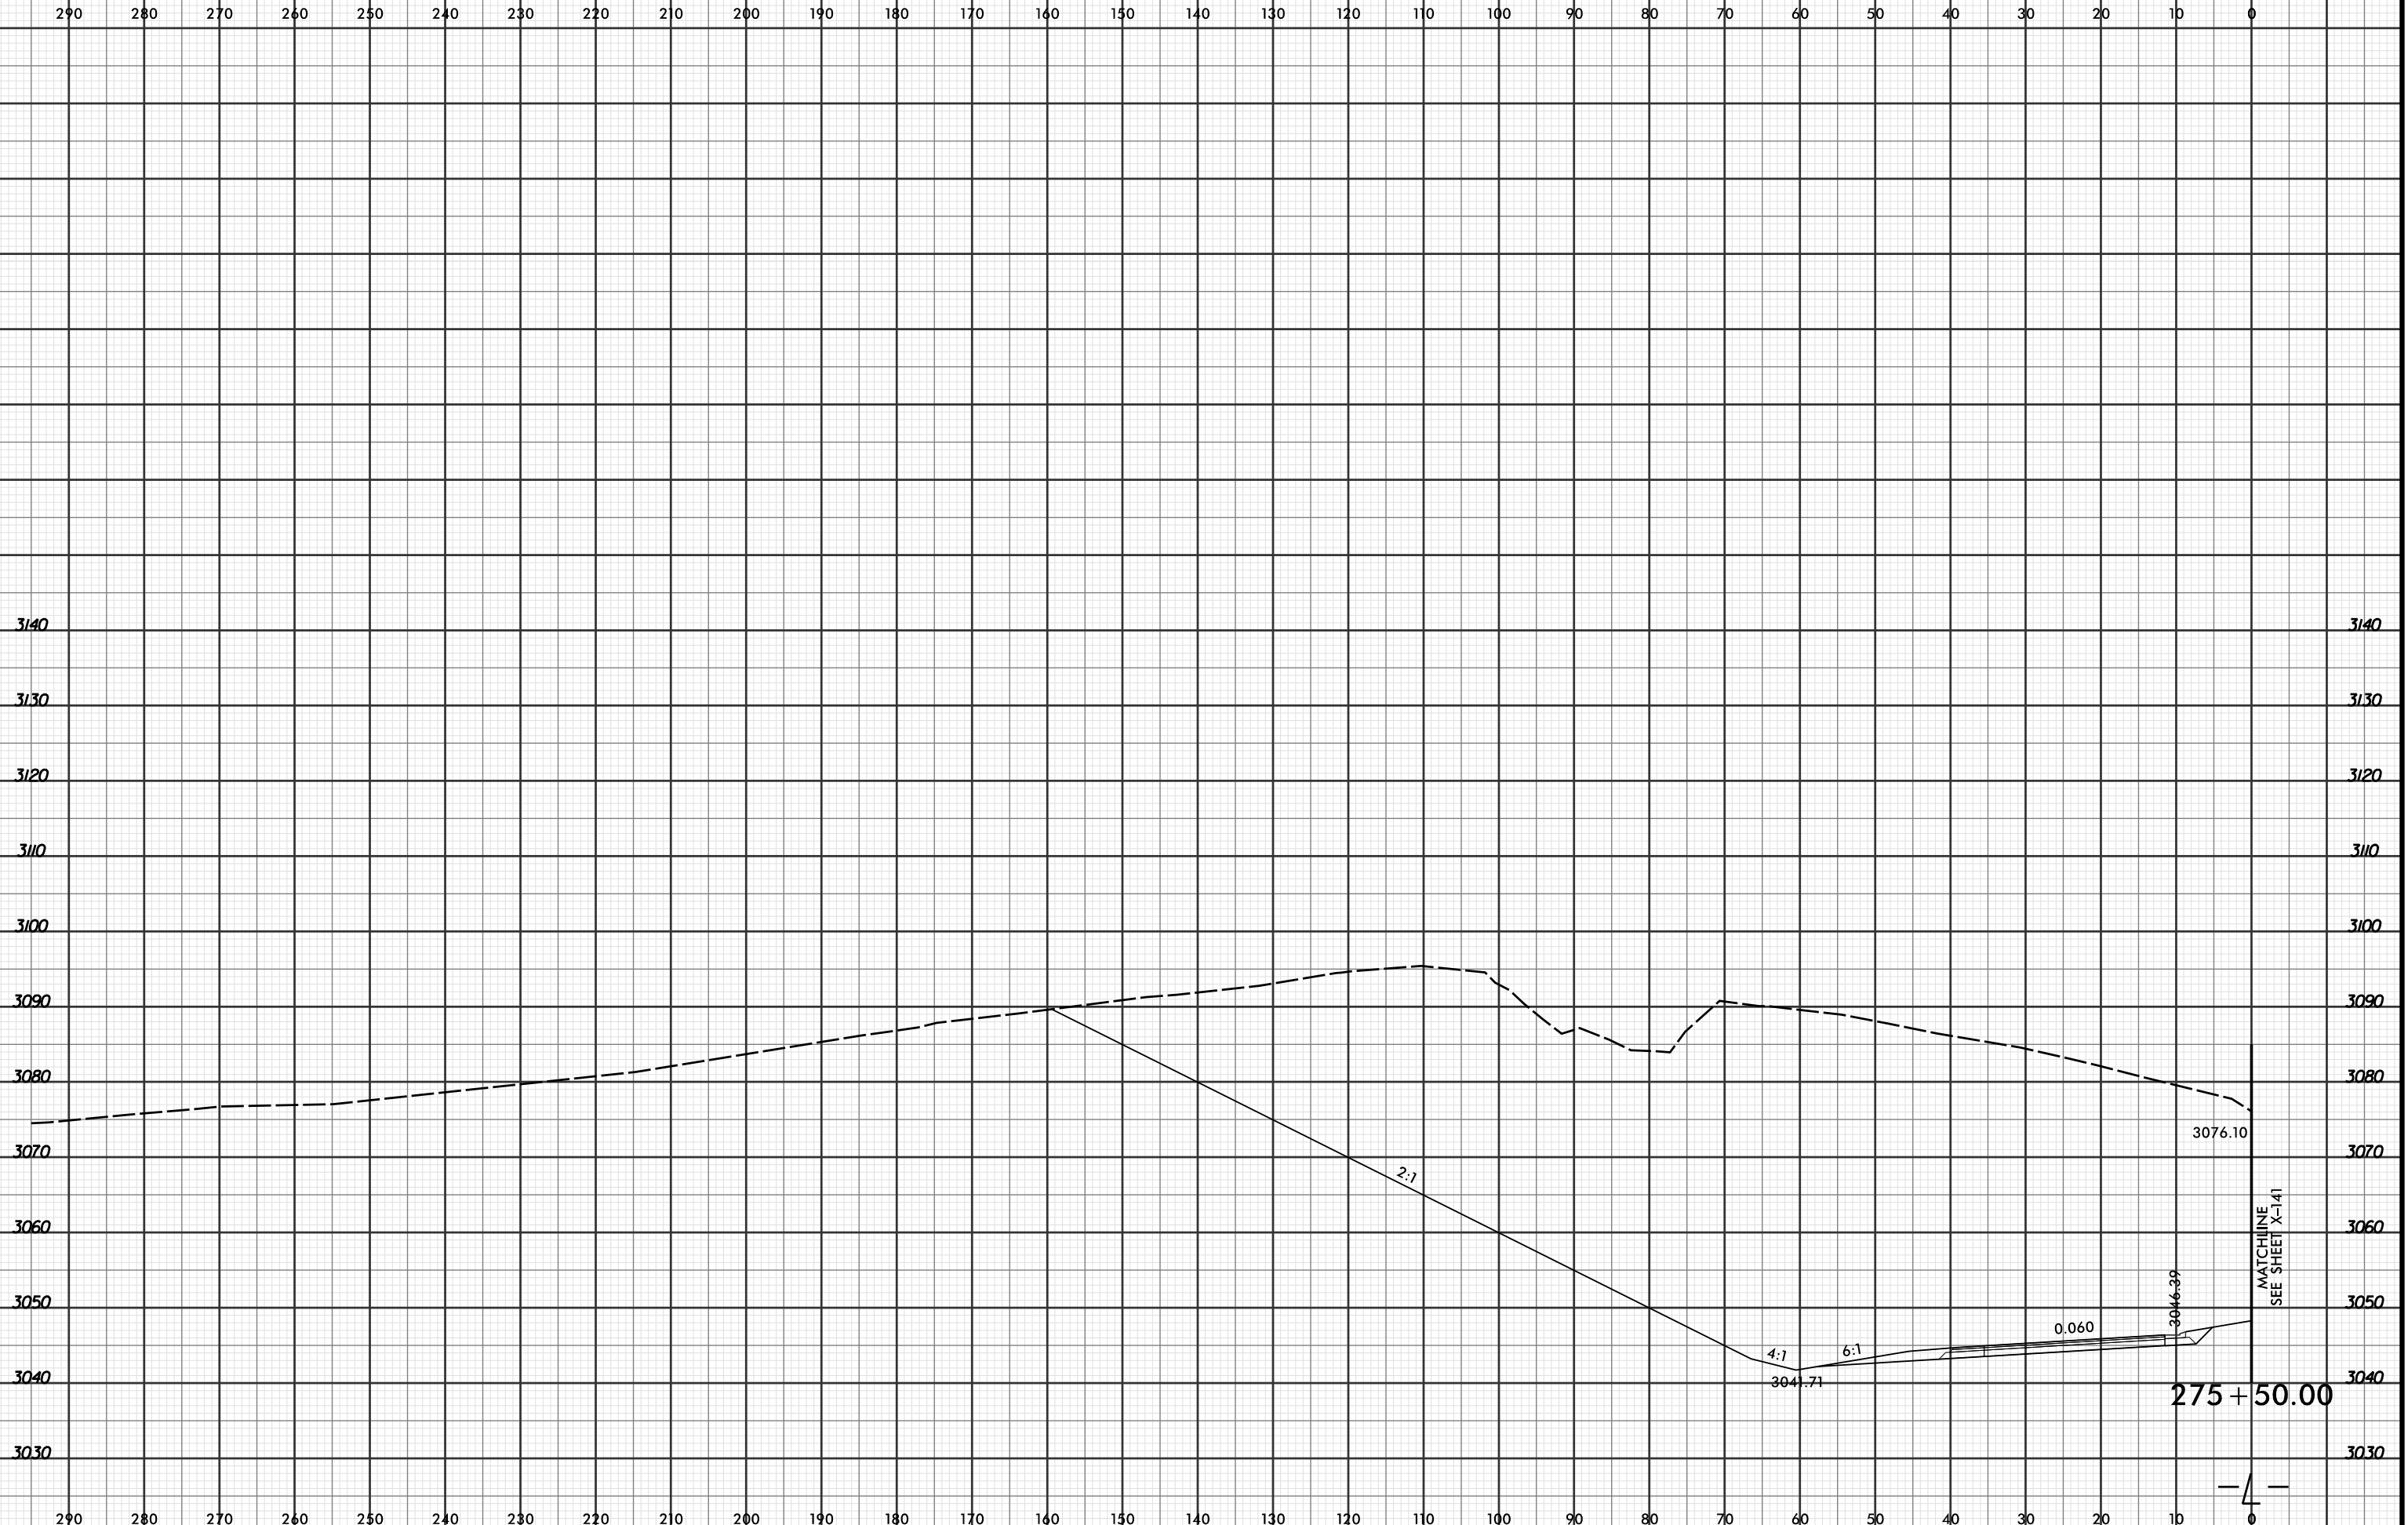

4/19/2016 2:50:05 PM
R:\PROJECTS\2915C\XPL\R2915C_r.dwg_xpl.L...dgn
LOCHNER

