


8/23/99



PROJ. REFERENCE NO.	SHEET NO.
R-2915C	X-57

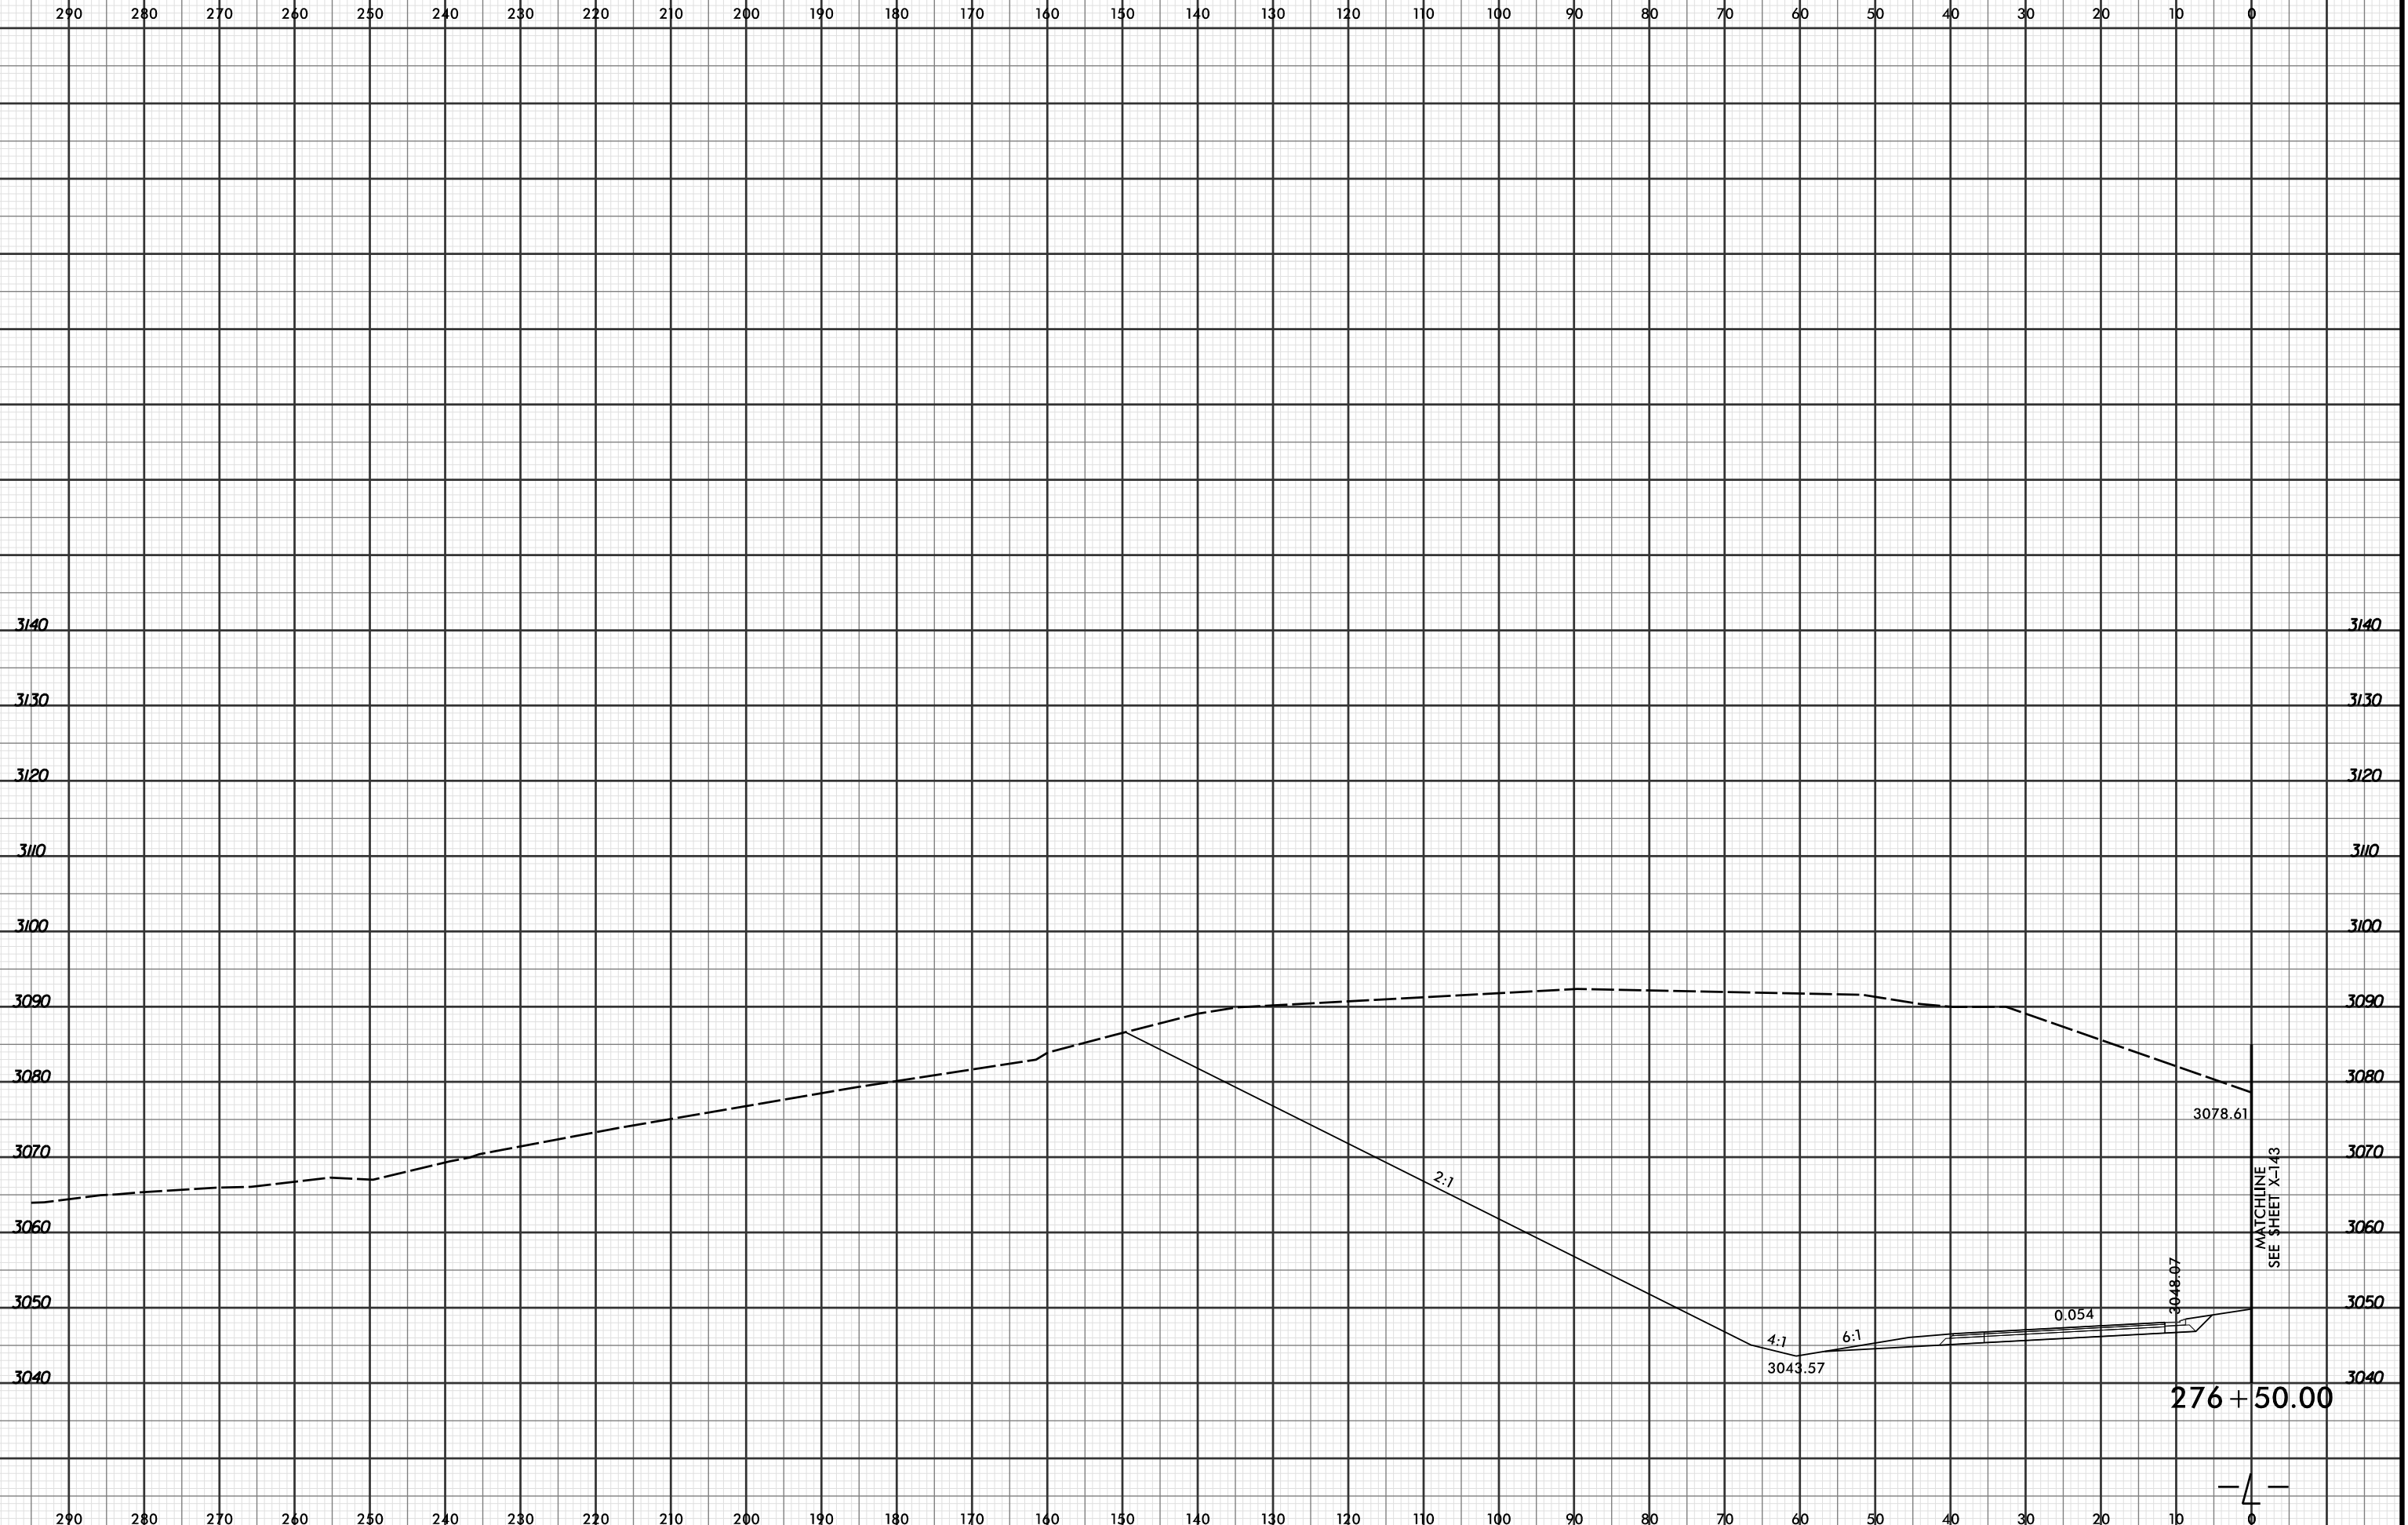

4/19/2016 2:50:06 PM
 R:\Projects\01\XSC\XPL\R2915C_r.dwg_xpl.L...dgn
 LOCHNER

MATCHLINE
 SEE SHEET X-143

— 4 —