


8/23/99




PROJ. REFERENCE NO.	SHEET NO.
R-2915C	X-62

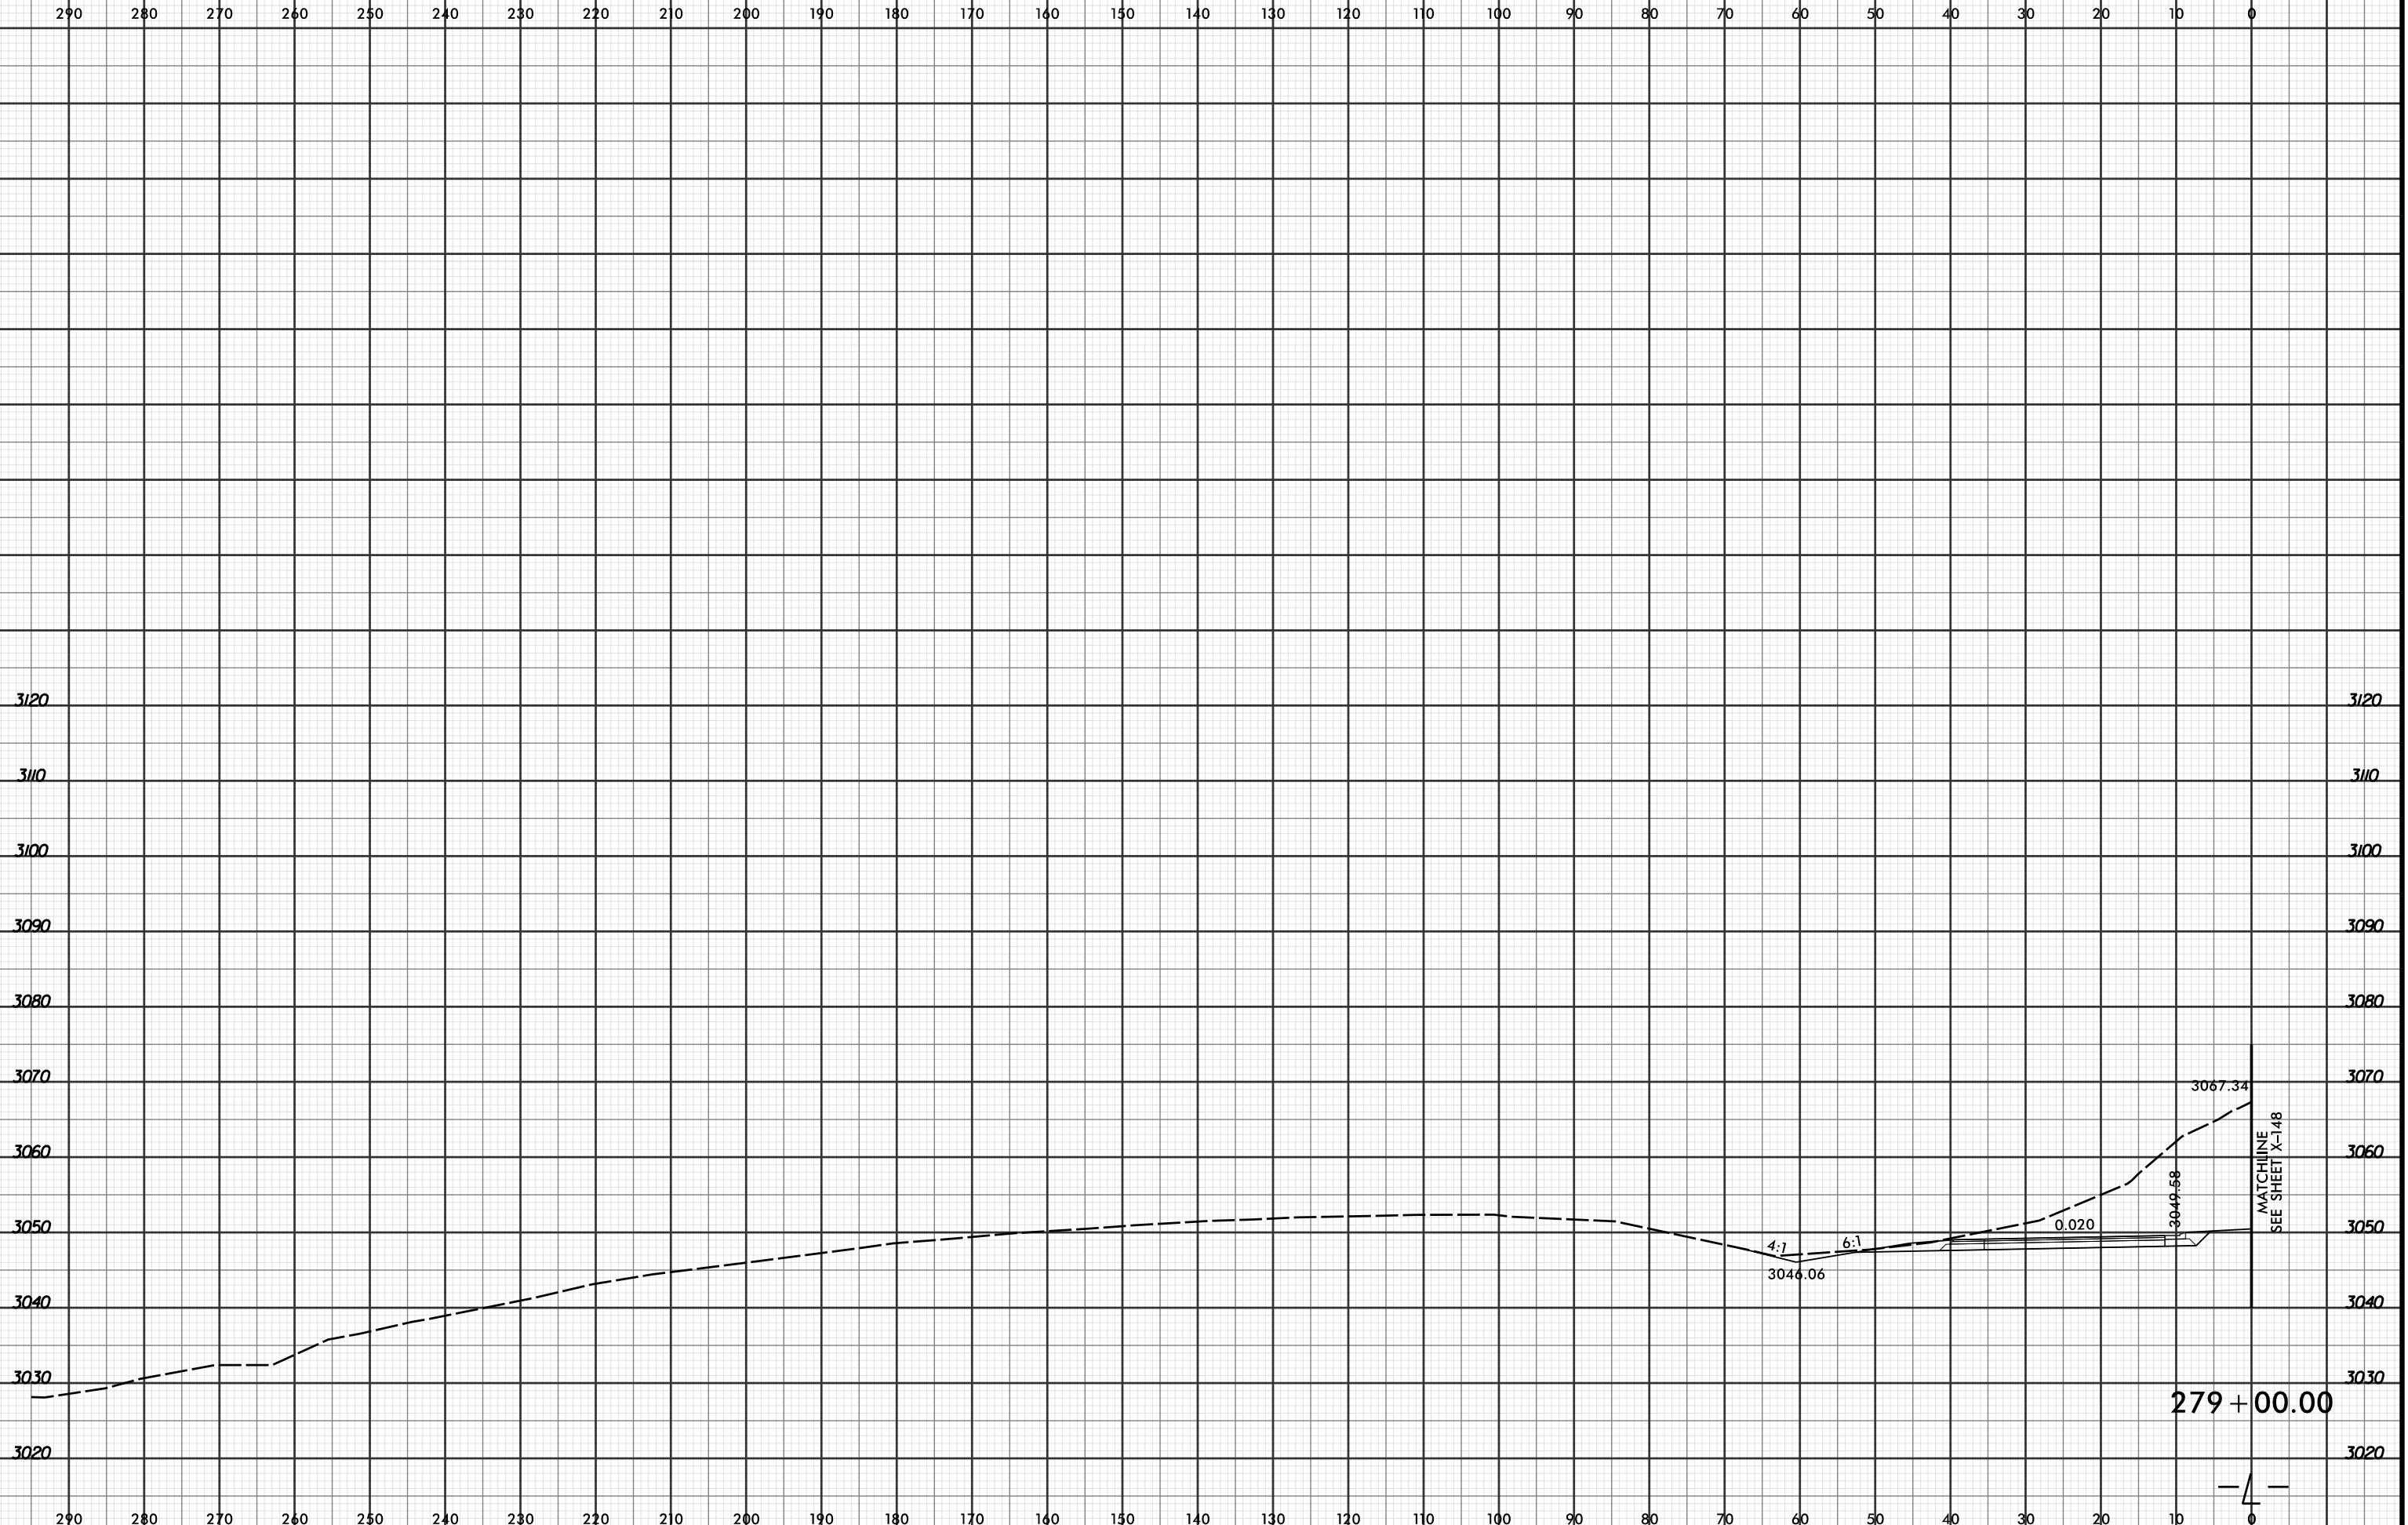

4/19/2016 2:50:08 PM  
 R:\PROJECTS\2915C\XPL\R2915C\_r.dwg\_xpl.L...dgn  
 LOCHNER

279 + 00.00

MATCHLINE  
 SEE SHEET X-148

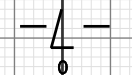

4:1

6:1

0.020

3049.58

3046.06

3067.34

3120

3120

3110

3110

3100

3100

3090

3090

3080

3080

3070

3070

3060

3060

3050

3050

3040

3040

3030

3030

3020

3020

290

280

270

260

250

240

230

220

210

200

190

180

170

160

150

140

130

120

110

100

90

80

70

60

50

40

30

20

10

0

290

280

270

260

250

240

230

220

210

200

190

180

170

160

150

140

130

120

110

100

90

80

70

60

50

40

30

20

10

0