


8/23/99



PROJ. REFERENCE NO. R-2915C	SHEET NO. X-78
--------------------------------	-------------------

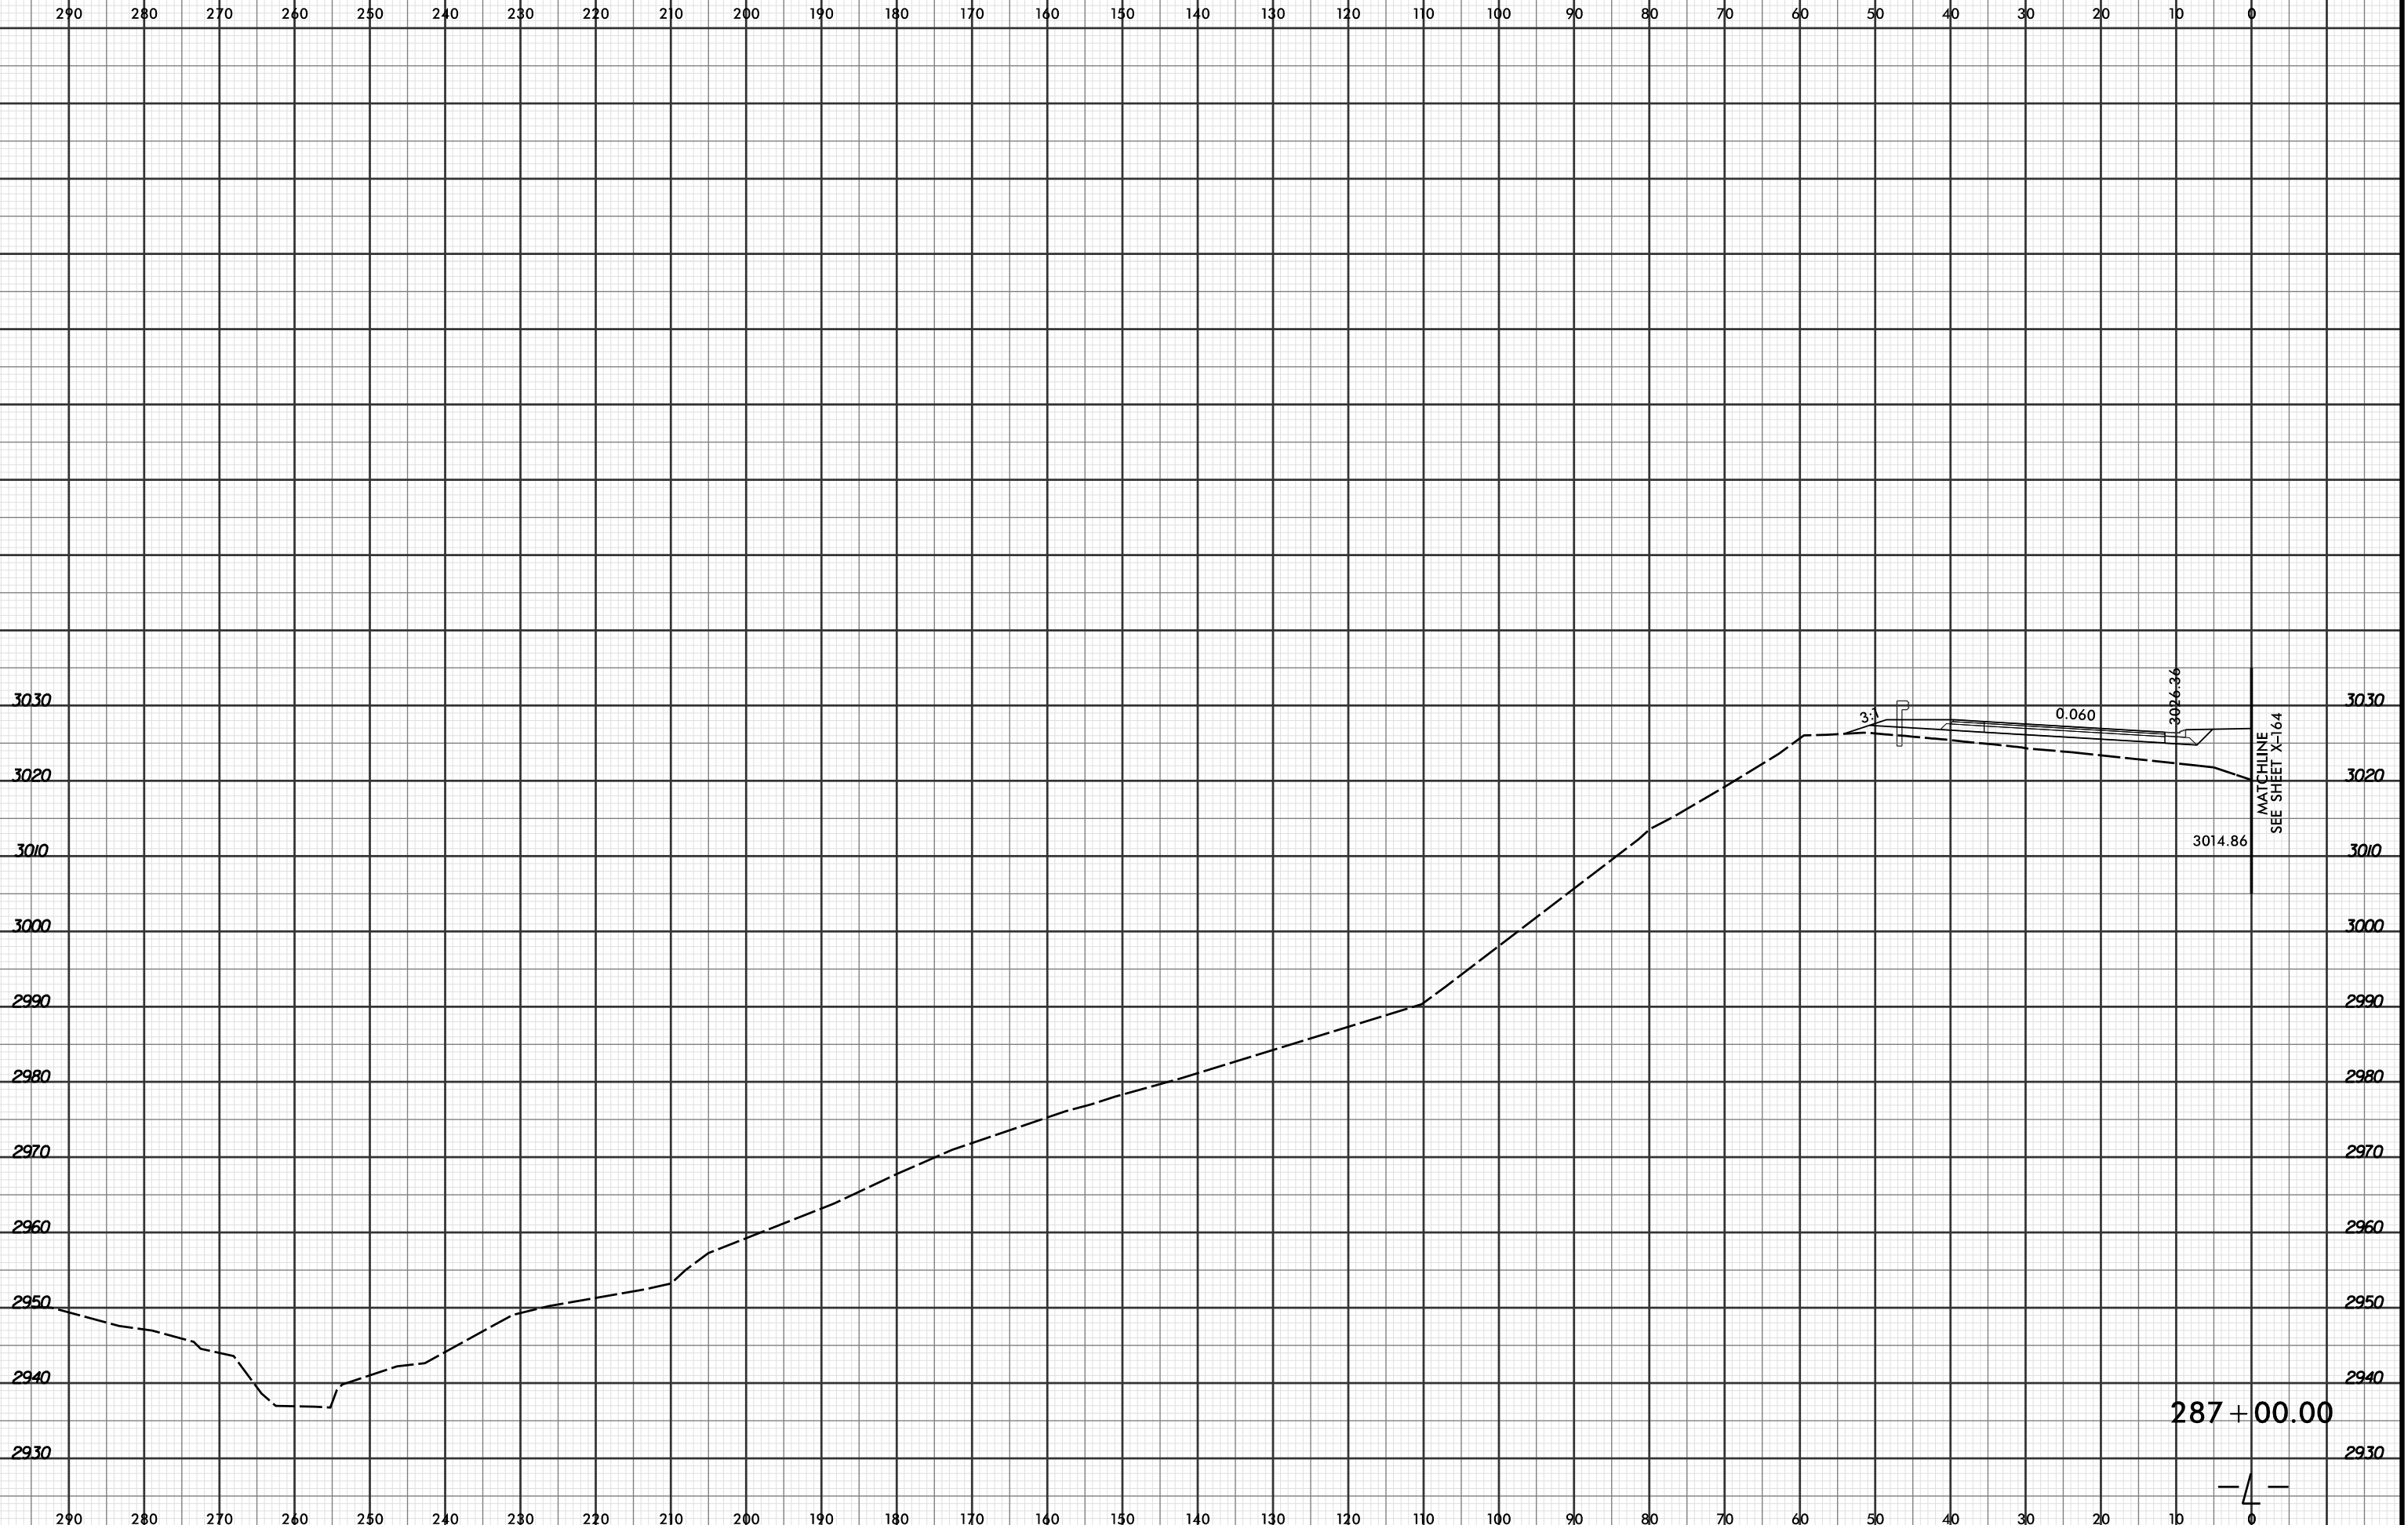

8/22/2016
 R:\Projects\03\XSC\XPL\R2915C_r.dwg_xpl...dgn
 LOCHNER

MATCHLINE
 SEE SHEET X-164

287 + 00.00

