


8/23/99



PROJ. REFERENCE NO. R-2915C	SHEET NO. X-85
---------------------------------------	--------------------------

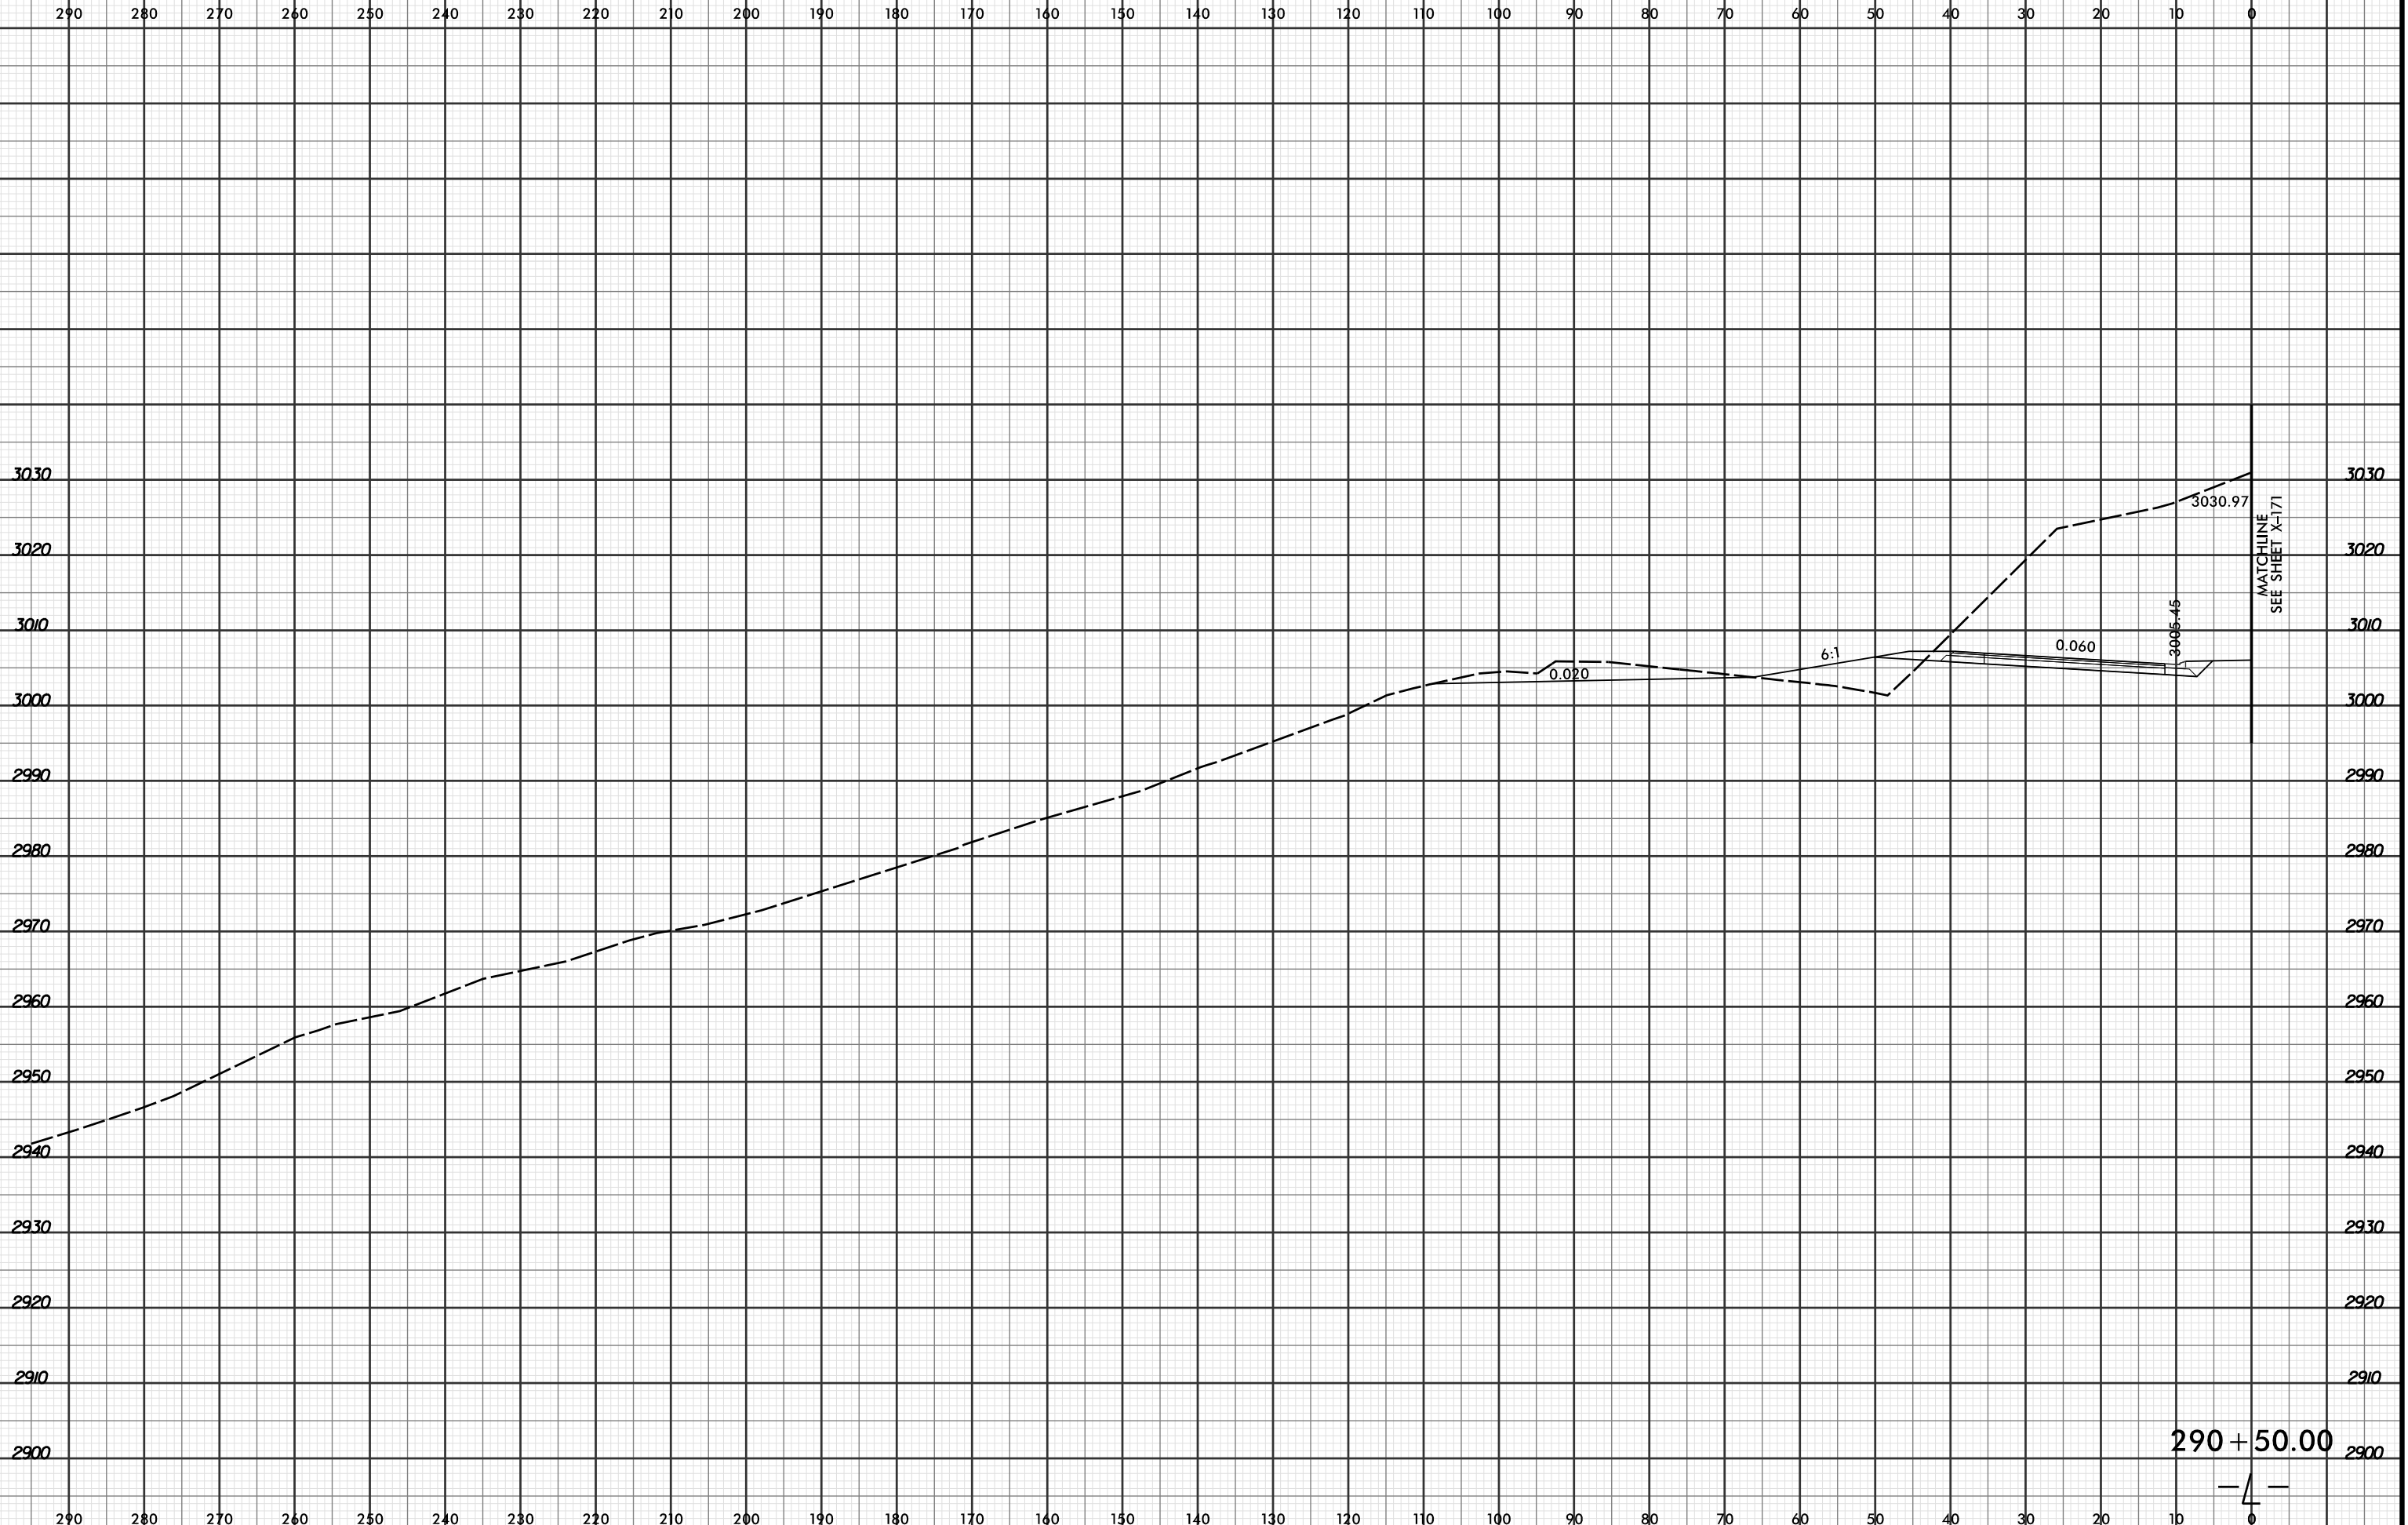

7/29/2016 9:00:14 AM
R:\Projects\2915C\XPL\2915C_r.dwg_xpl...dgn
LOCHNER

290+50.00
— 4 —
0