


8/23/99

0 5 10	PROJ. REFERENCE NO.	SHEET NO.
	R-2915C	X-86

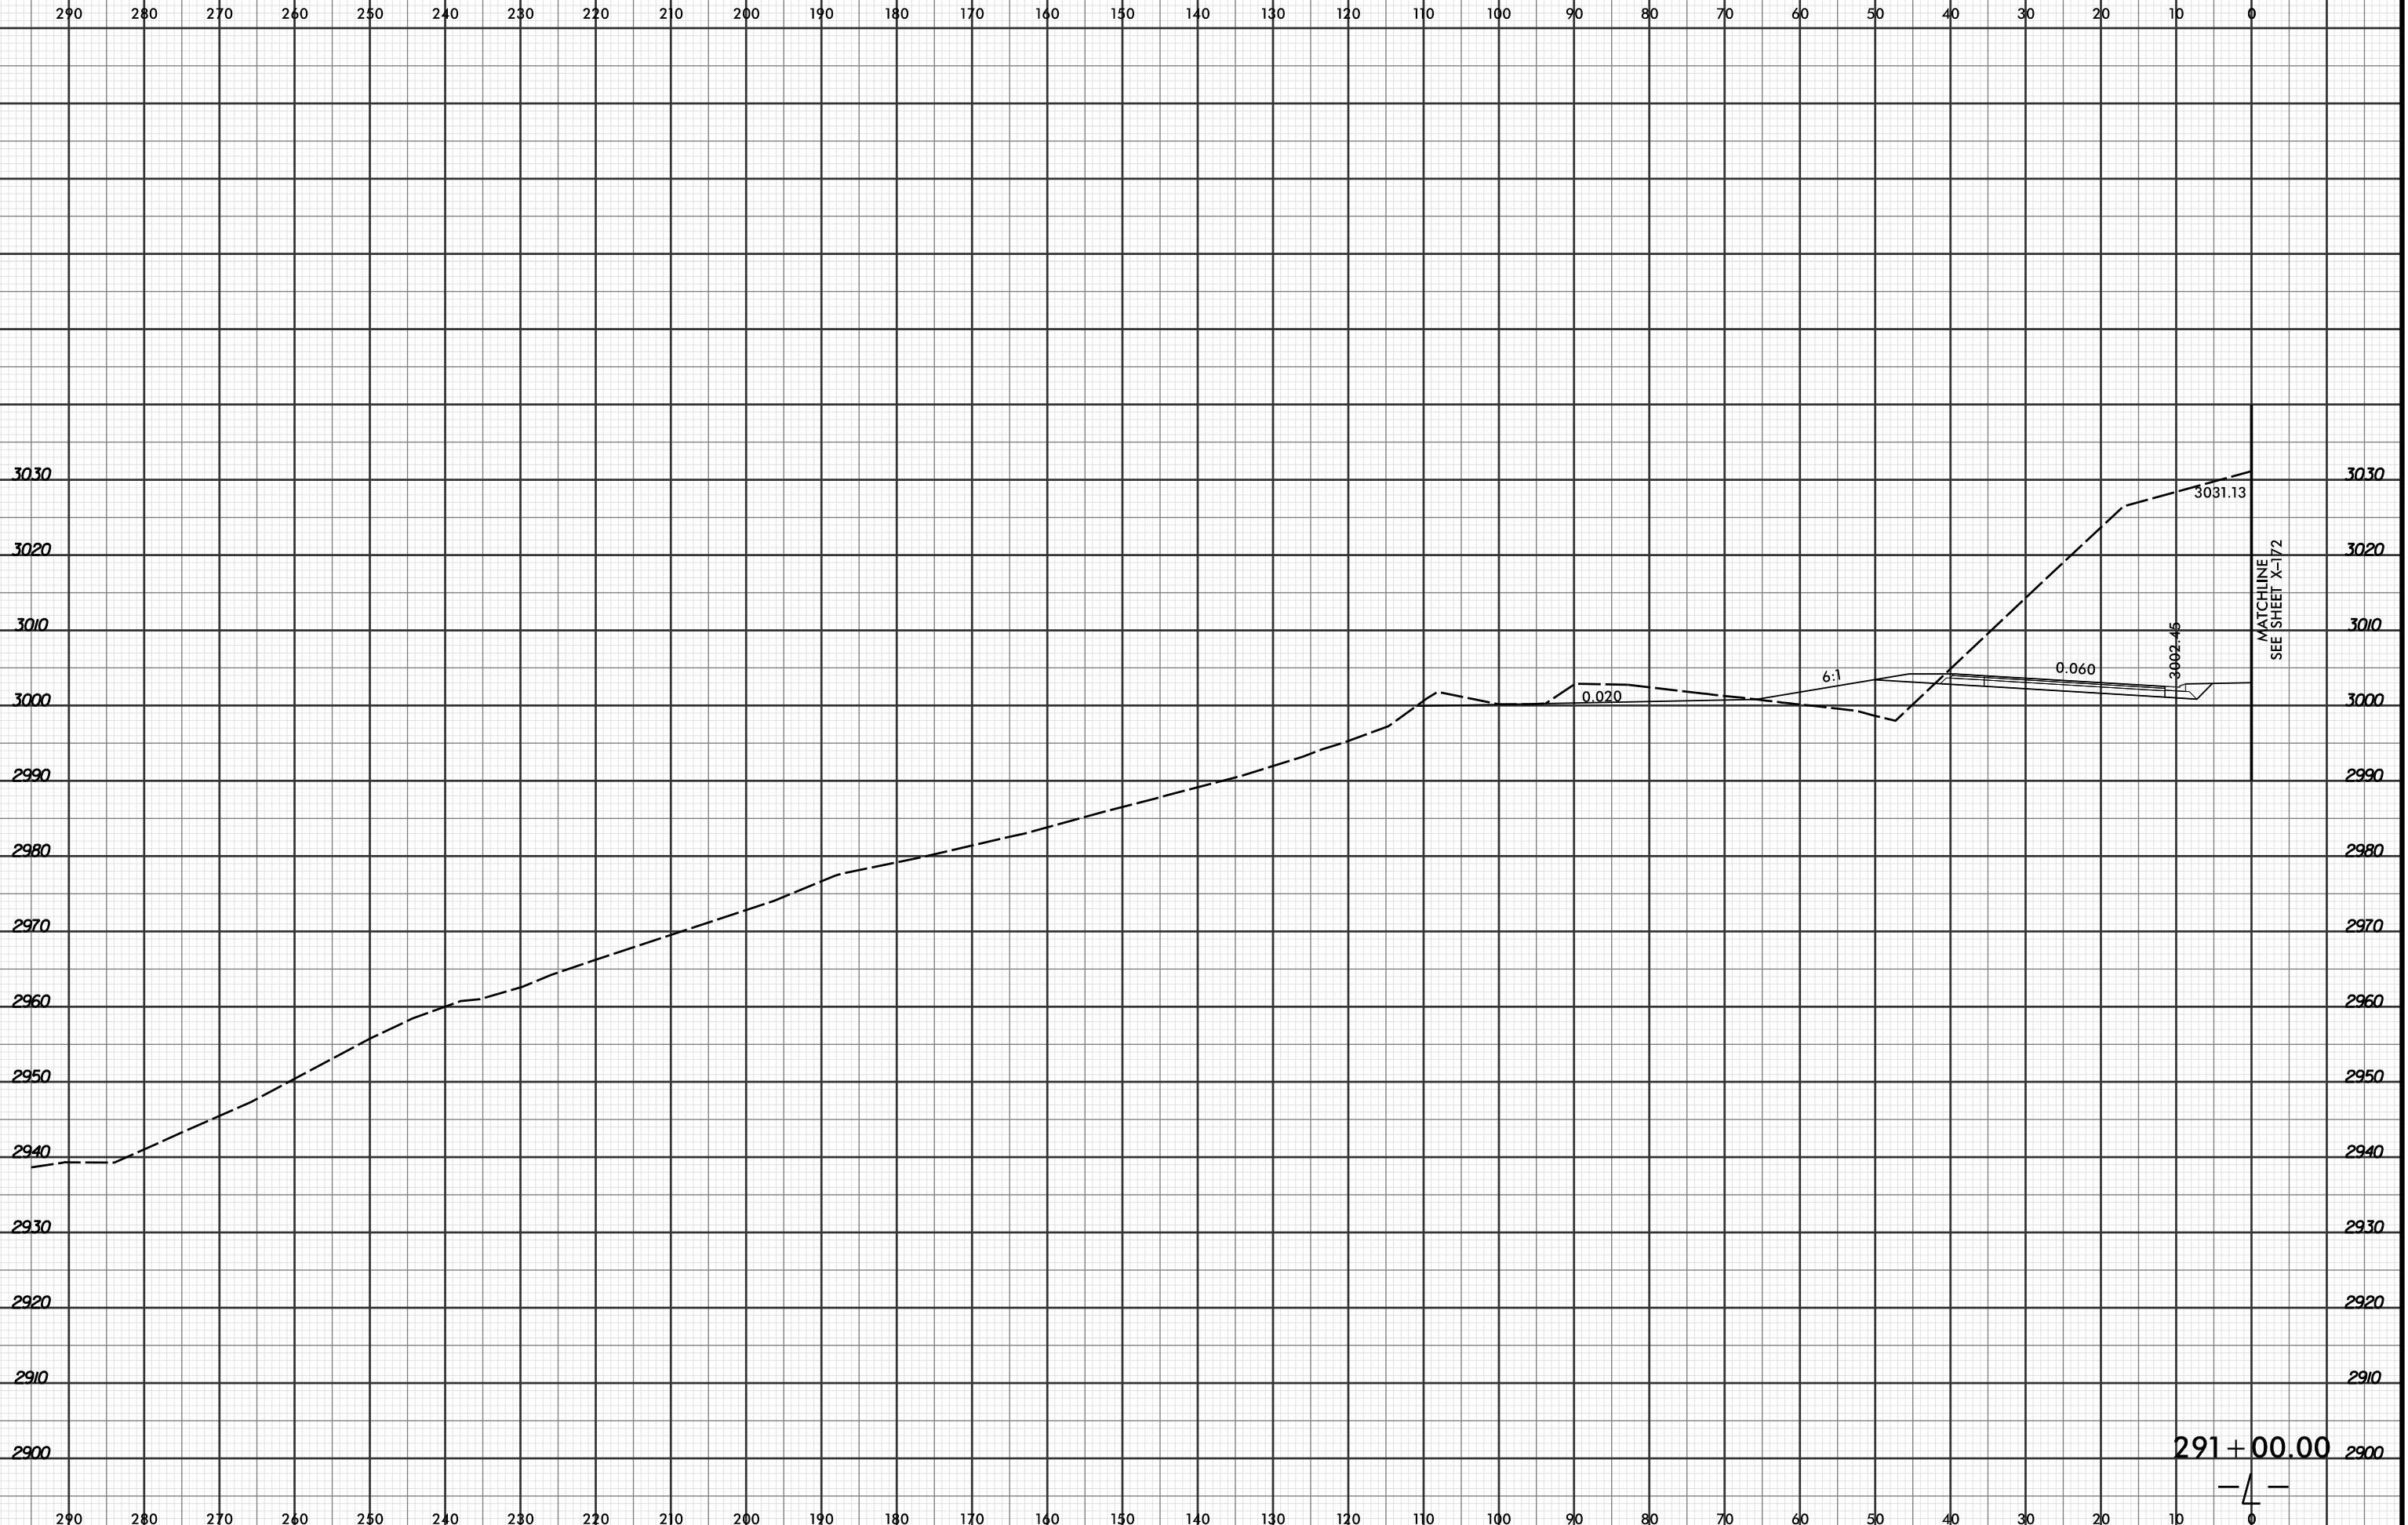

7/29/2016 9:00:14 AM
R:\Projects\2915C\XPL\R2915C_r.dwg_xpl.L...dgn
LOCHNER

291+00.00

