


8/23/99

0 5 10	PROJ. REFERENCE NO.	SHEET NO.
	R-2915C	X-87

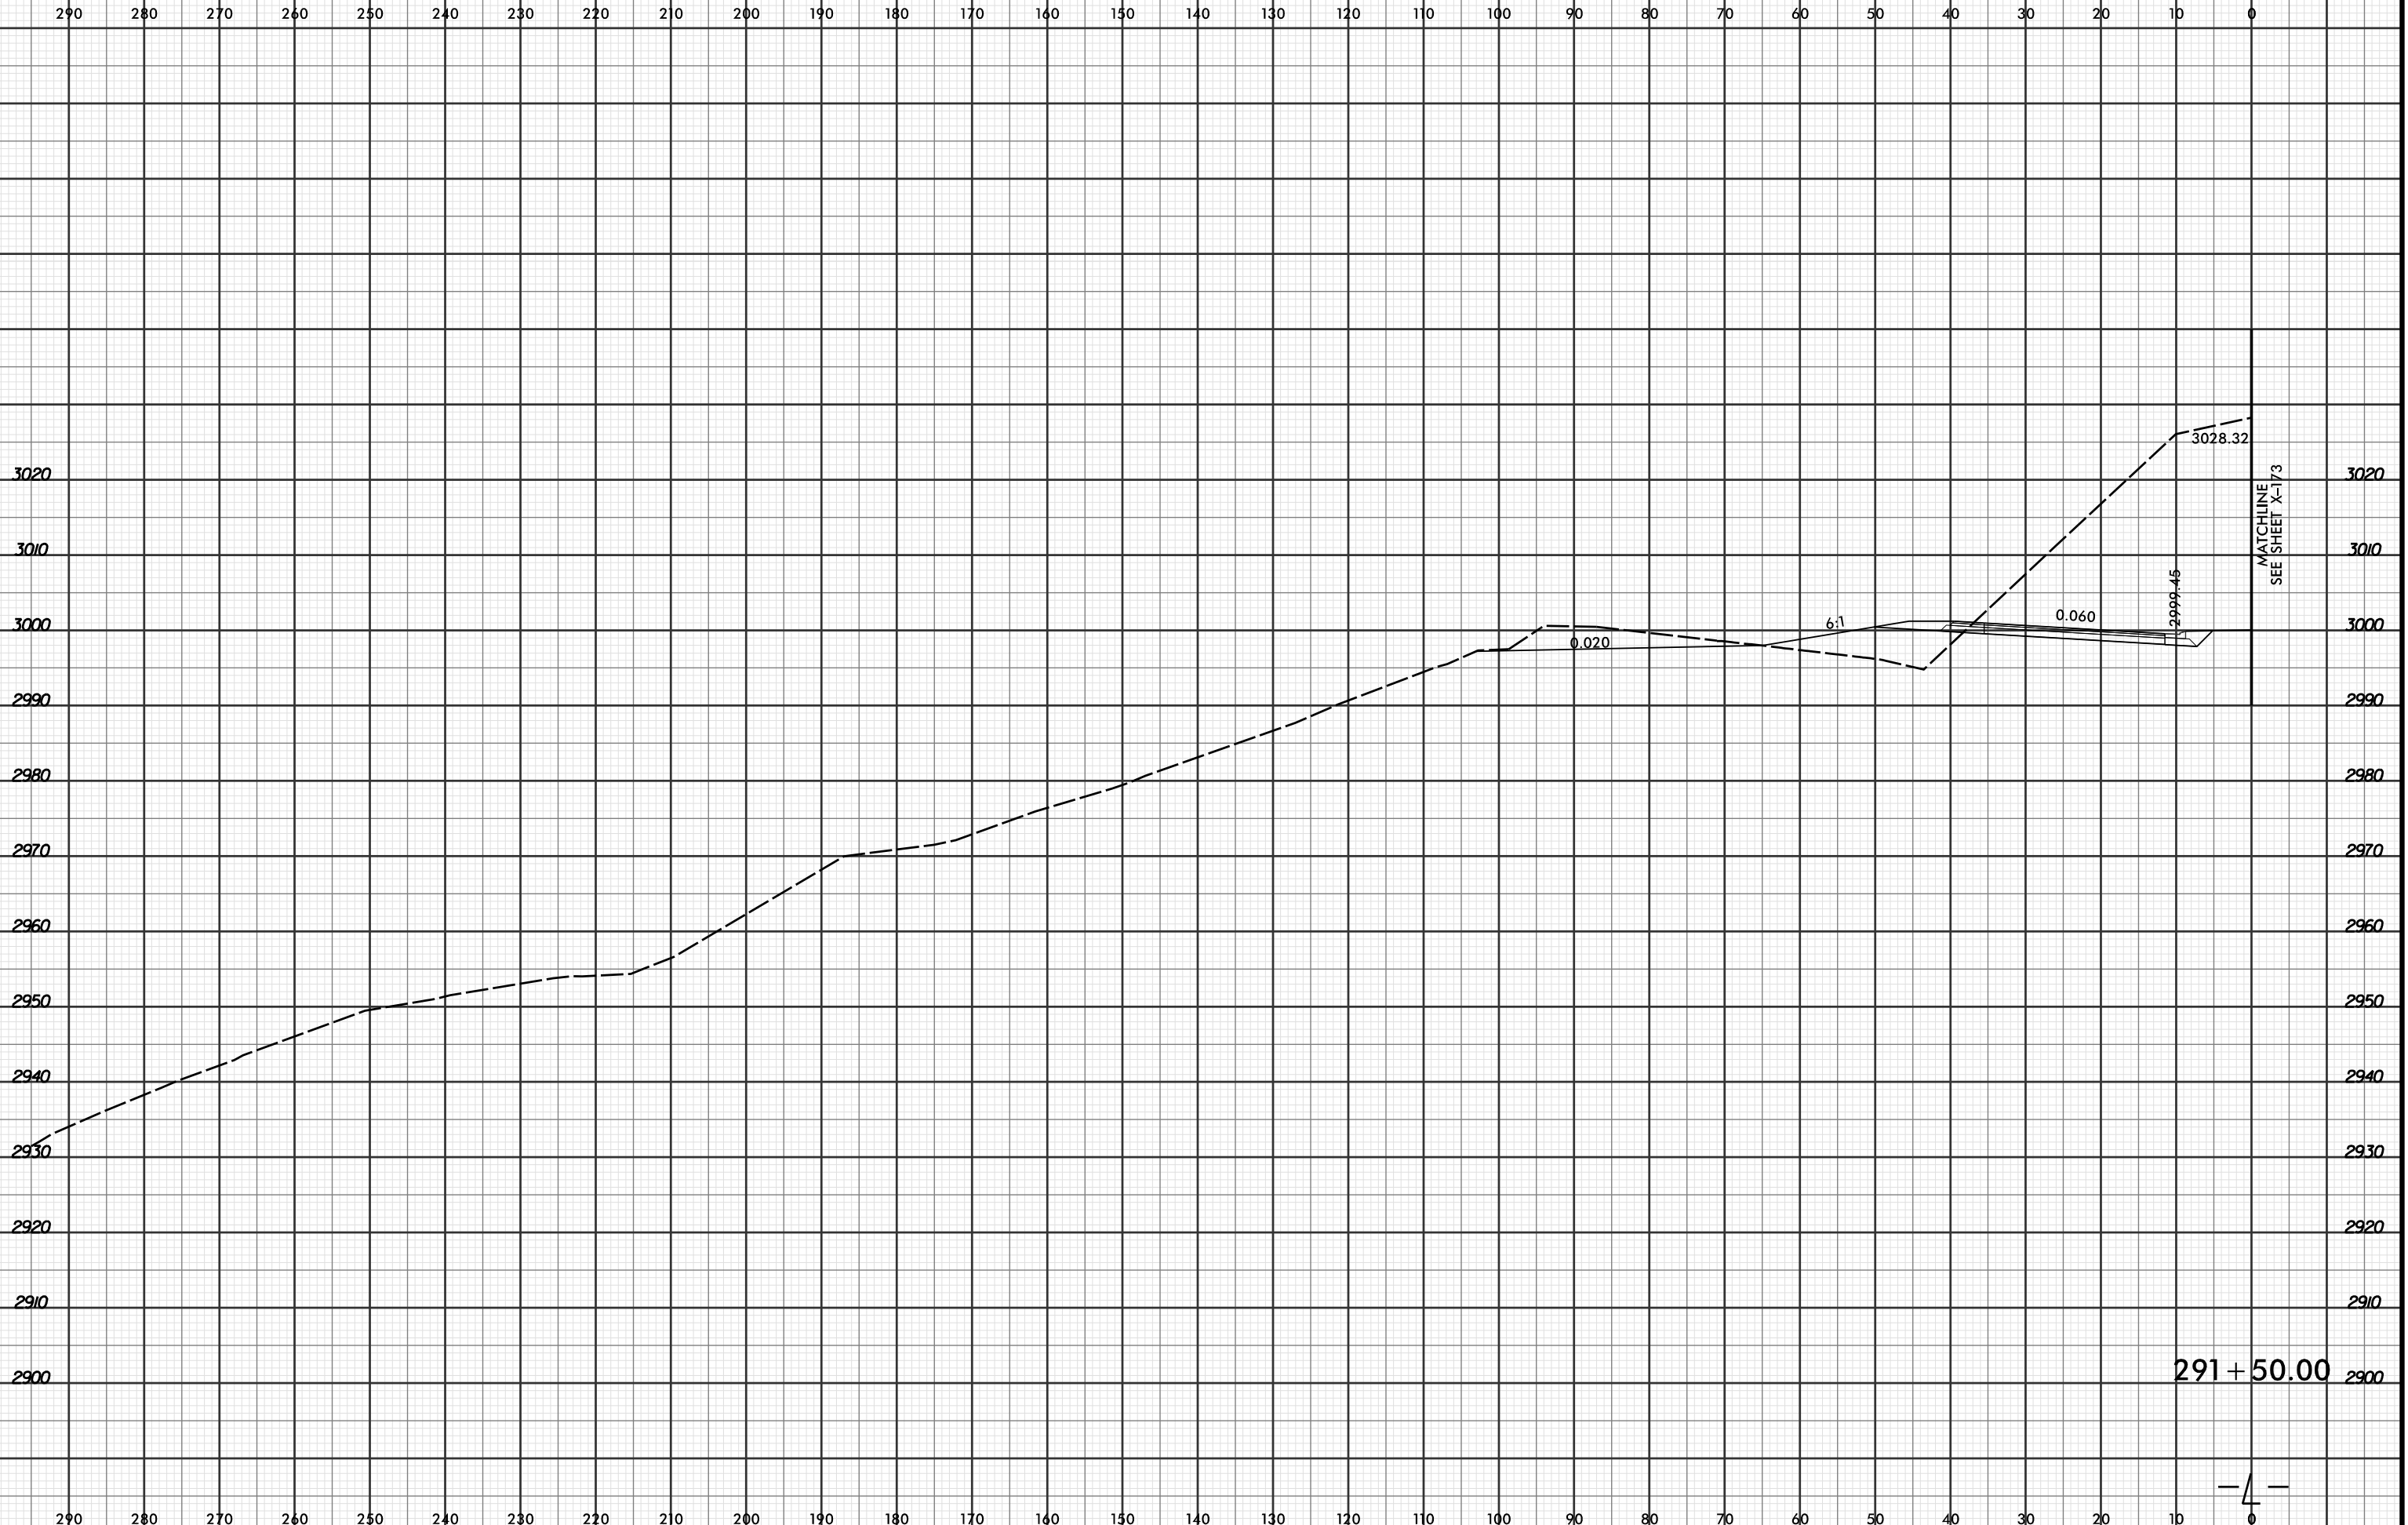

7/29/2016 9:00:15 AM
R:\Projects\2915C\XPL\2915C_r.dwg_xpl...dgn
LÖCHNER

291+50.00

