


8/23/99




PROJ. REFERENCE NO.	SHEET NO.
R-2915C	X-94

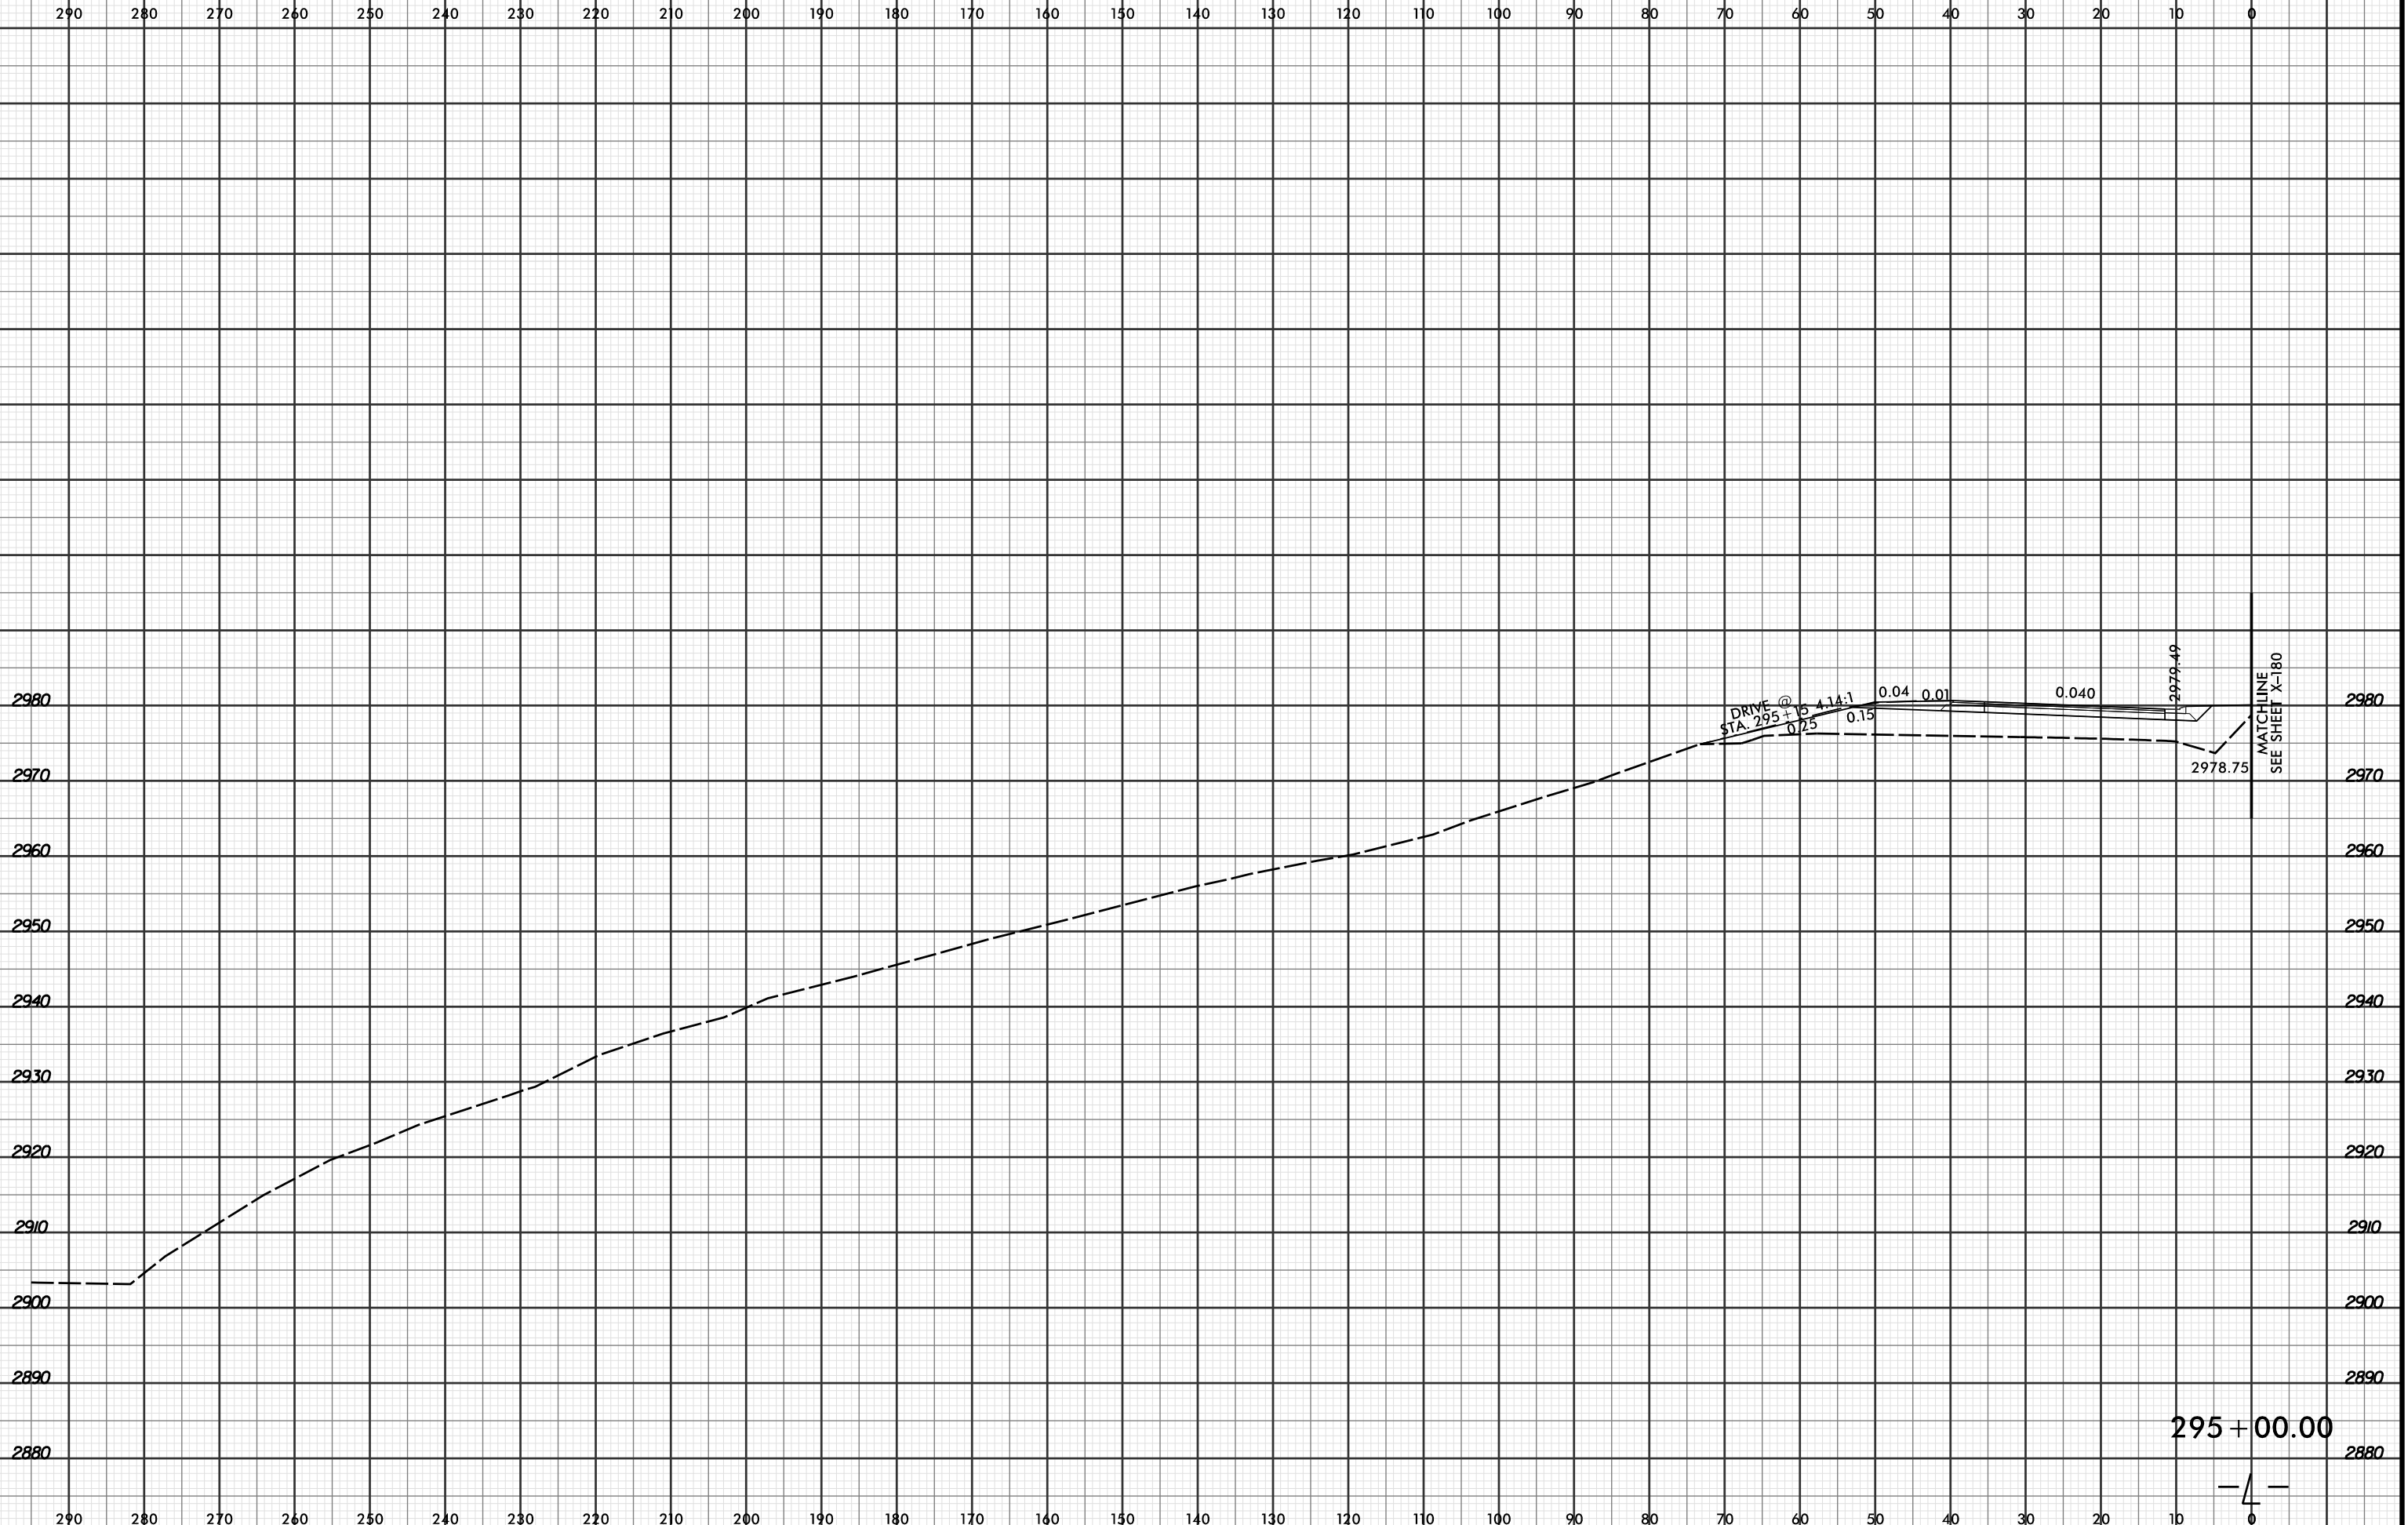

MATCHLINE
SEE SHEET X-180

295 + 00.00

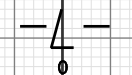

7/29/2016 9:00:20 AM
R:\Projects\2915C\XPL\2915C_r.dwg_xpl.dgn
LOCHNER