



8/23/99

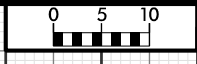

PROJ. REFERENCE NO.	SHEET NO.
R-2915C	X-96

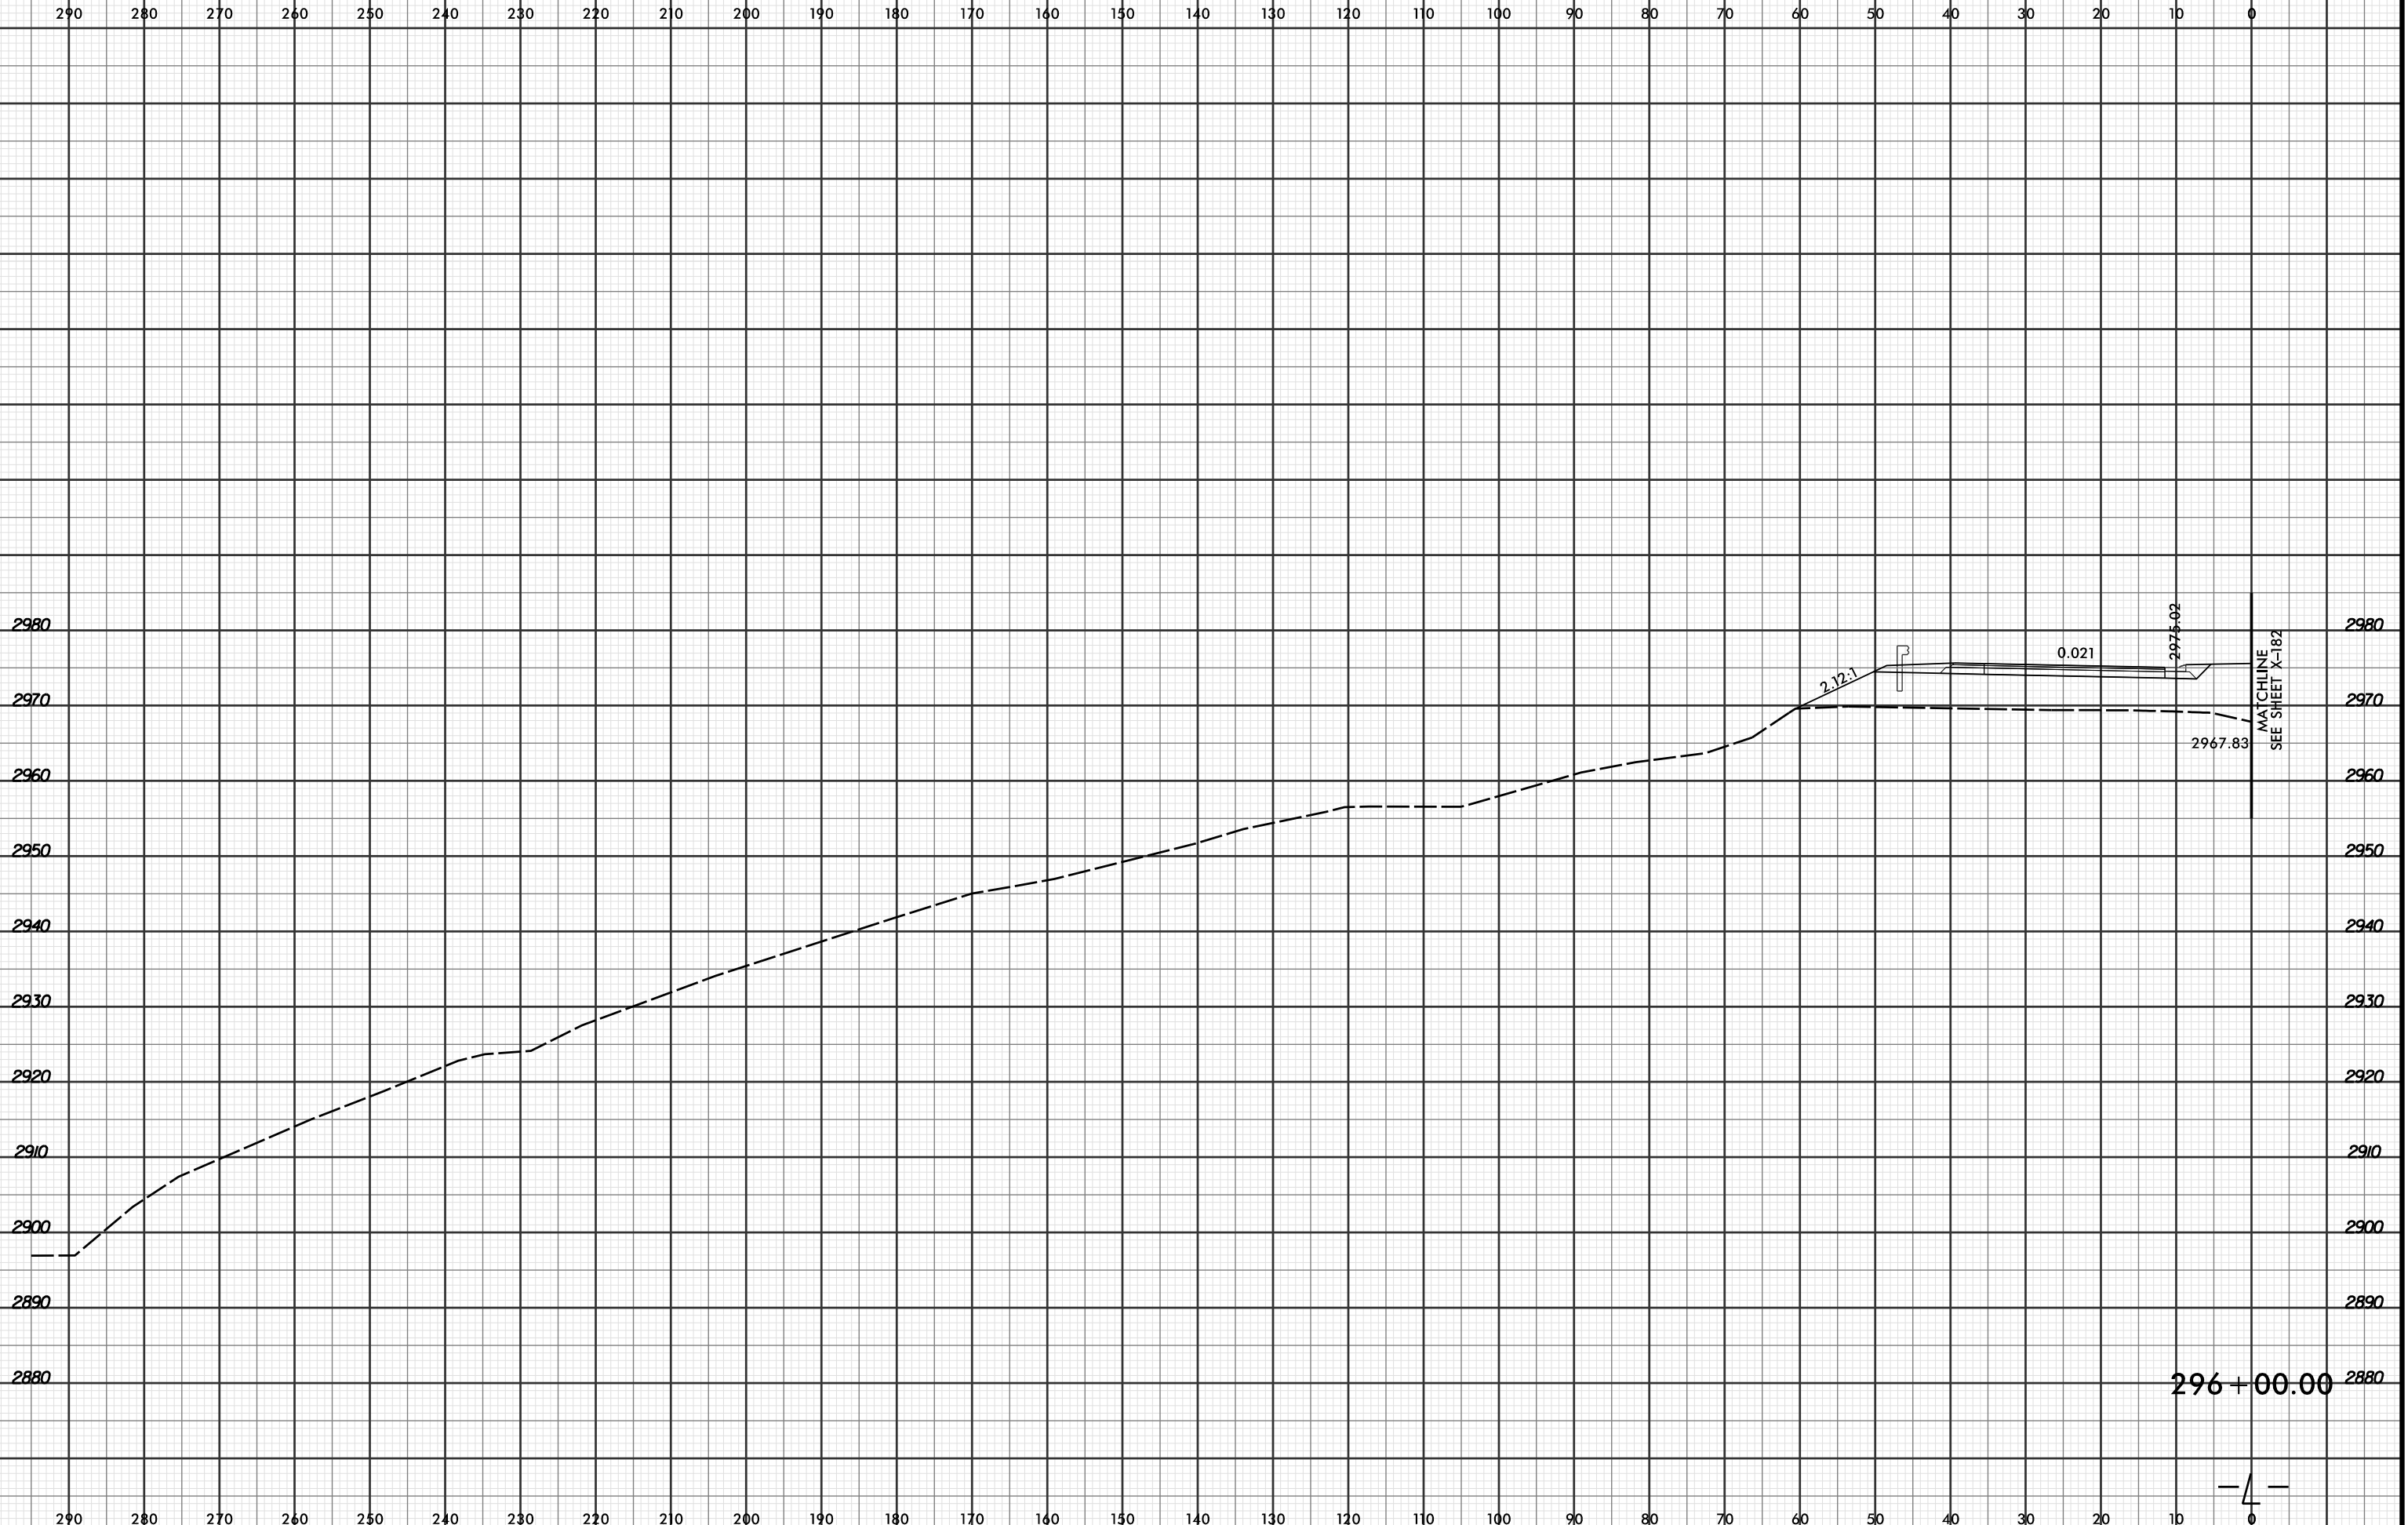

7/29/2016 9:00:21AM
 R:\Projects\2915C\XPL\2915C_r.dwg_xpl...dgn
 LOCHNER

