


8/23/99




| | |
|---------------------|-----------|
| PROJ. REFERENCE NO. | SHEET NO. |
| R-2915C | X-97 |

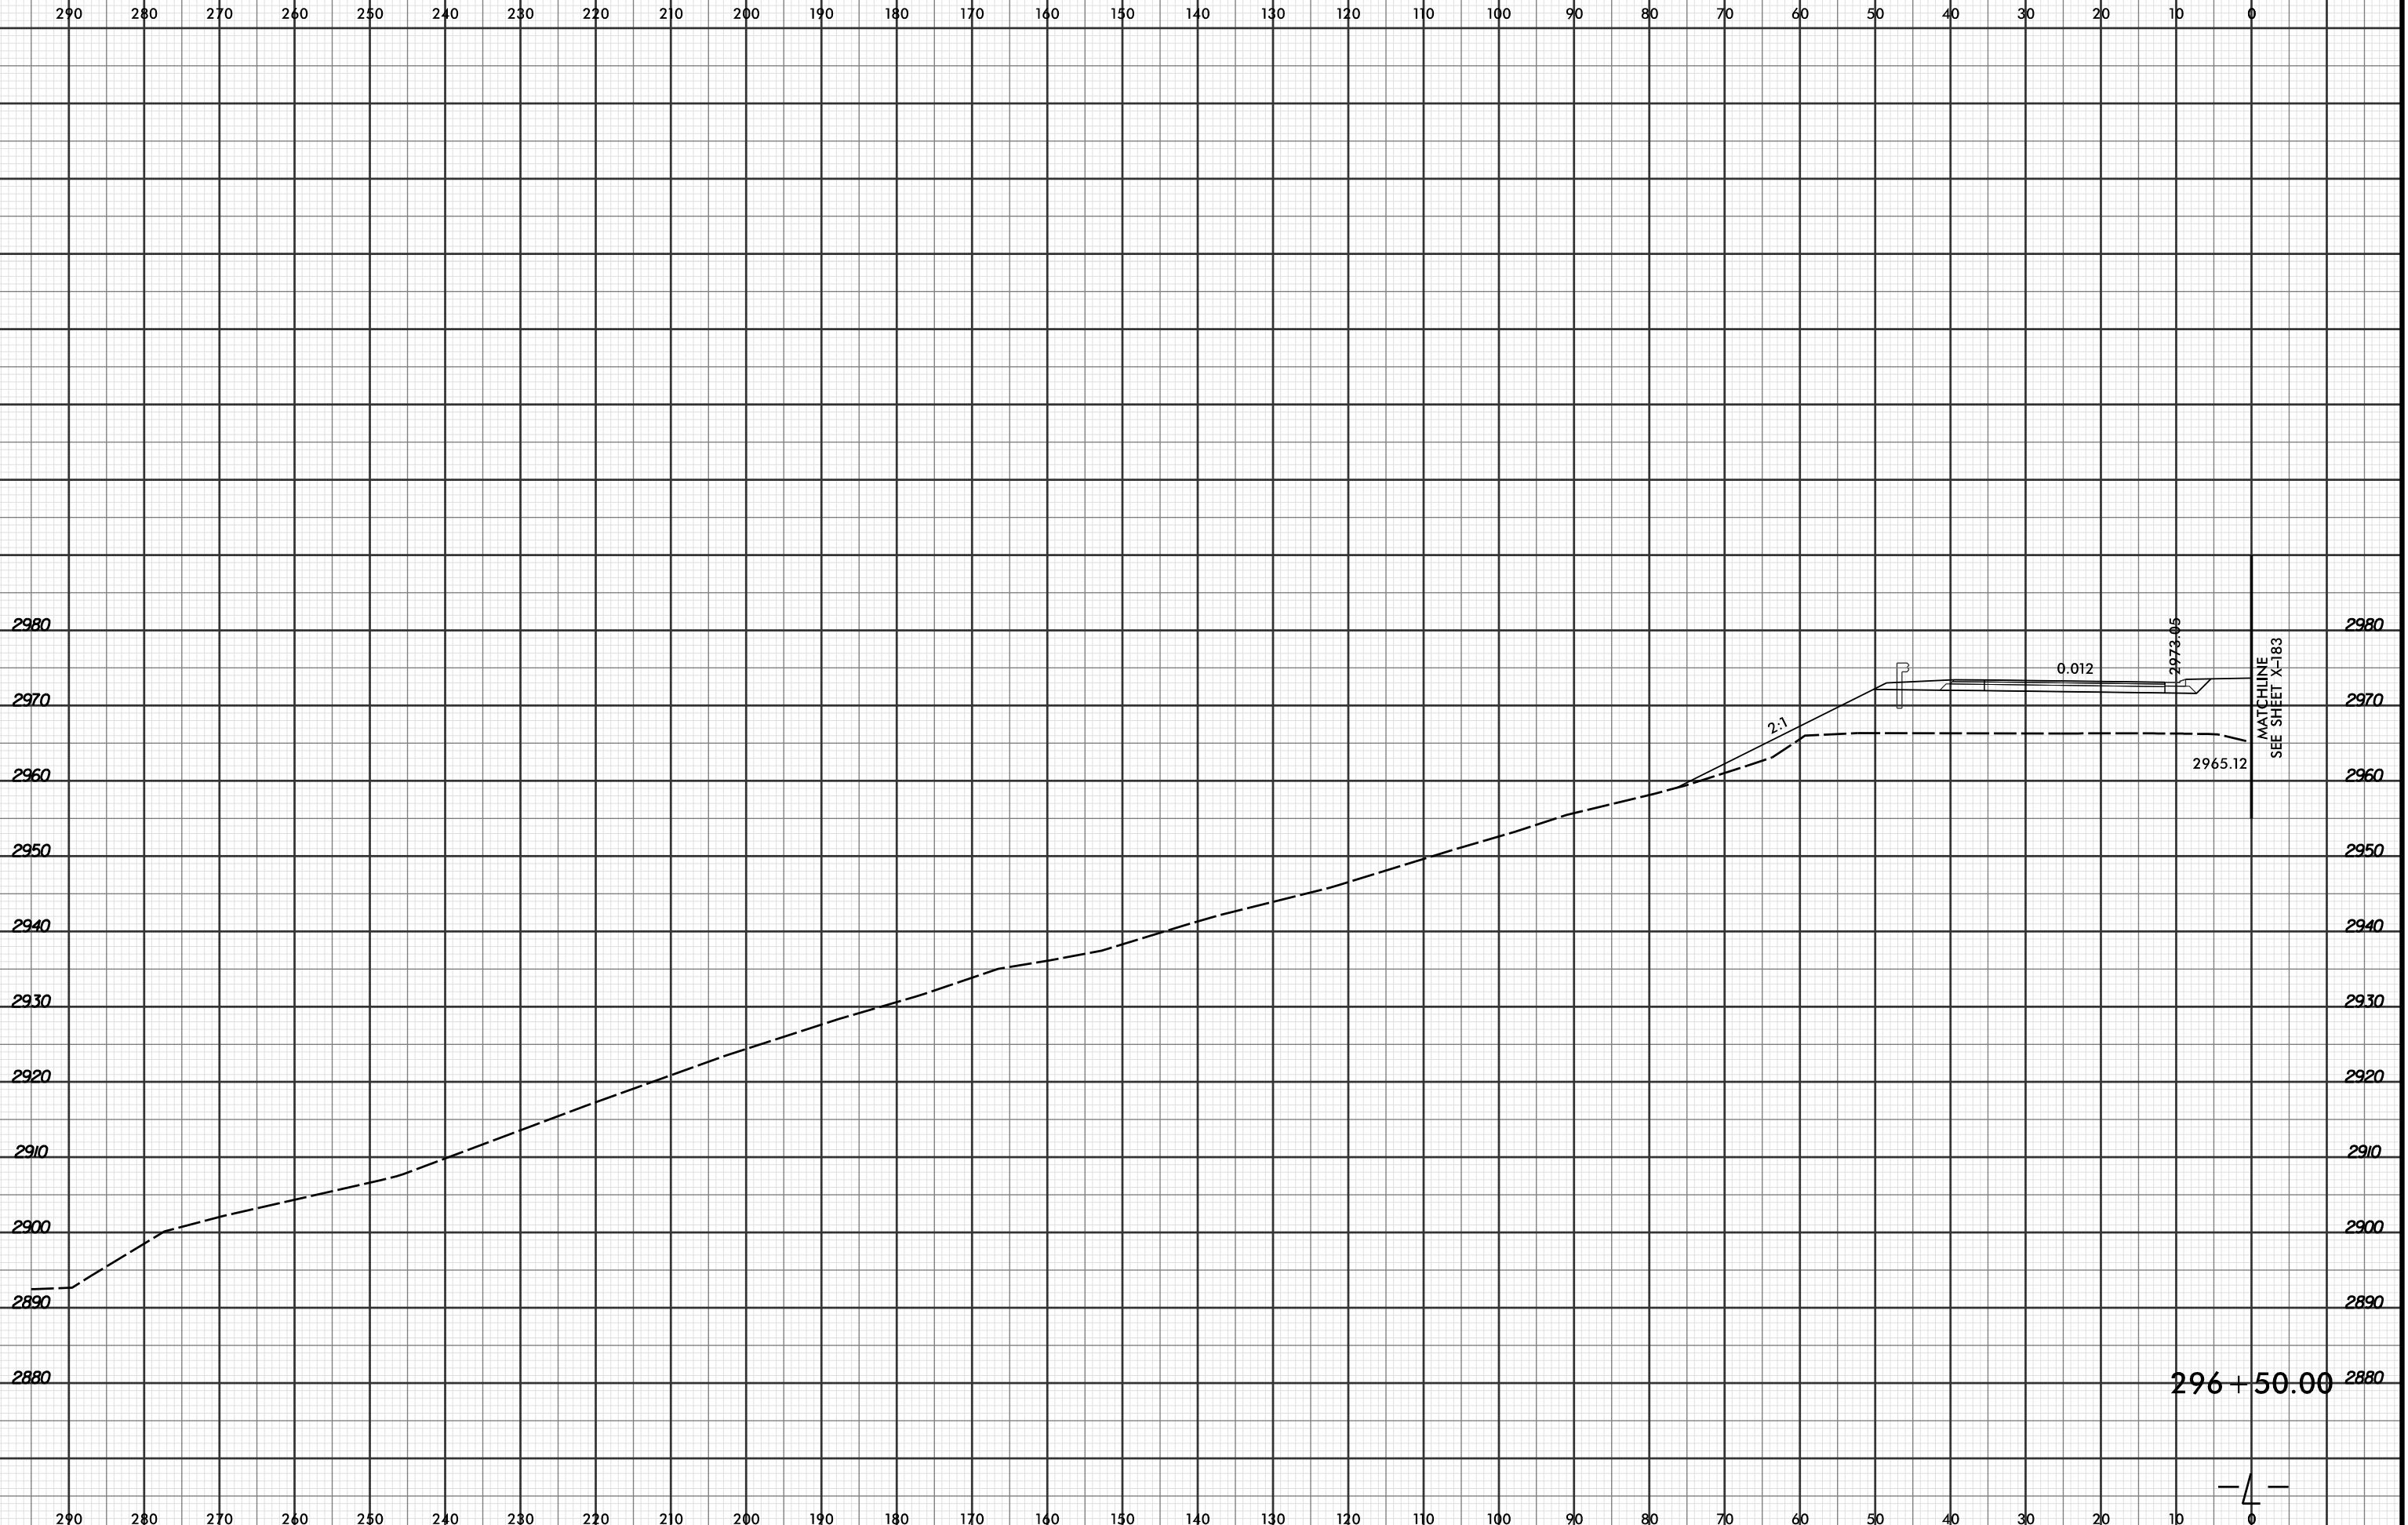

MATCHLINE
SEE SHEET X-183

296+50.00 2880

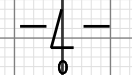

7/29/2016 9:00:22 AM
R:\Projects\2915C\XPL\R2915C_r.dwg_xpl...dgn
LOCHNER