



8/23/99

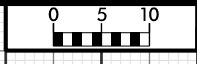

PROJ. REFERENCE NO.	SHEET NO.
R-2915C	X-98

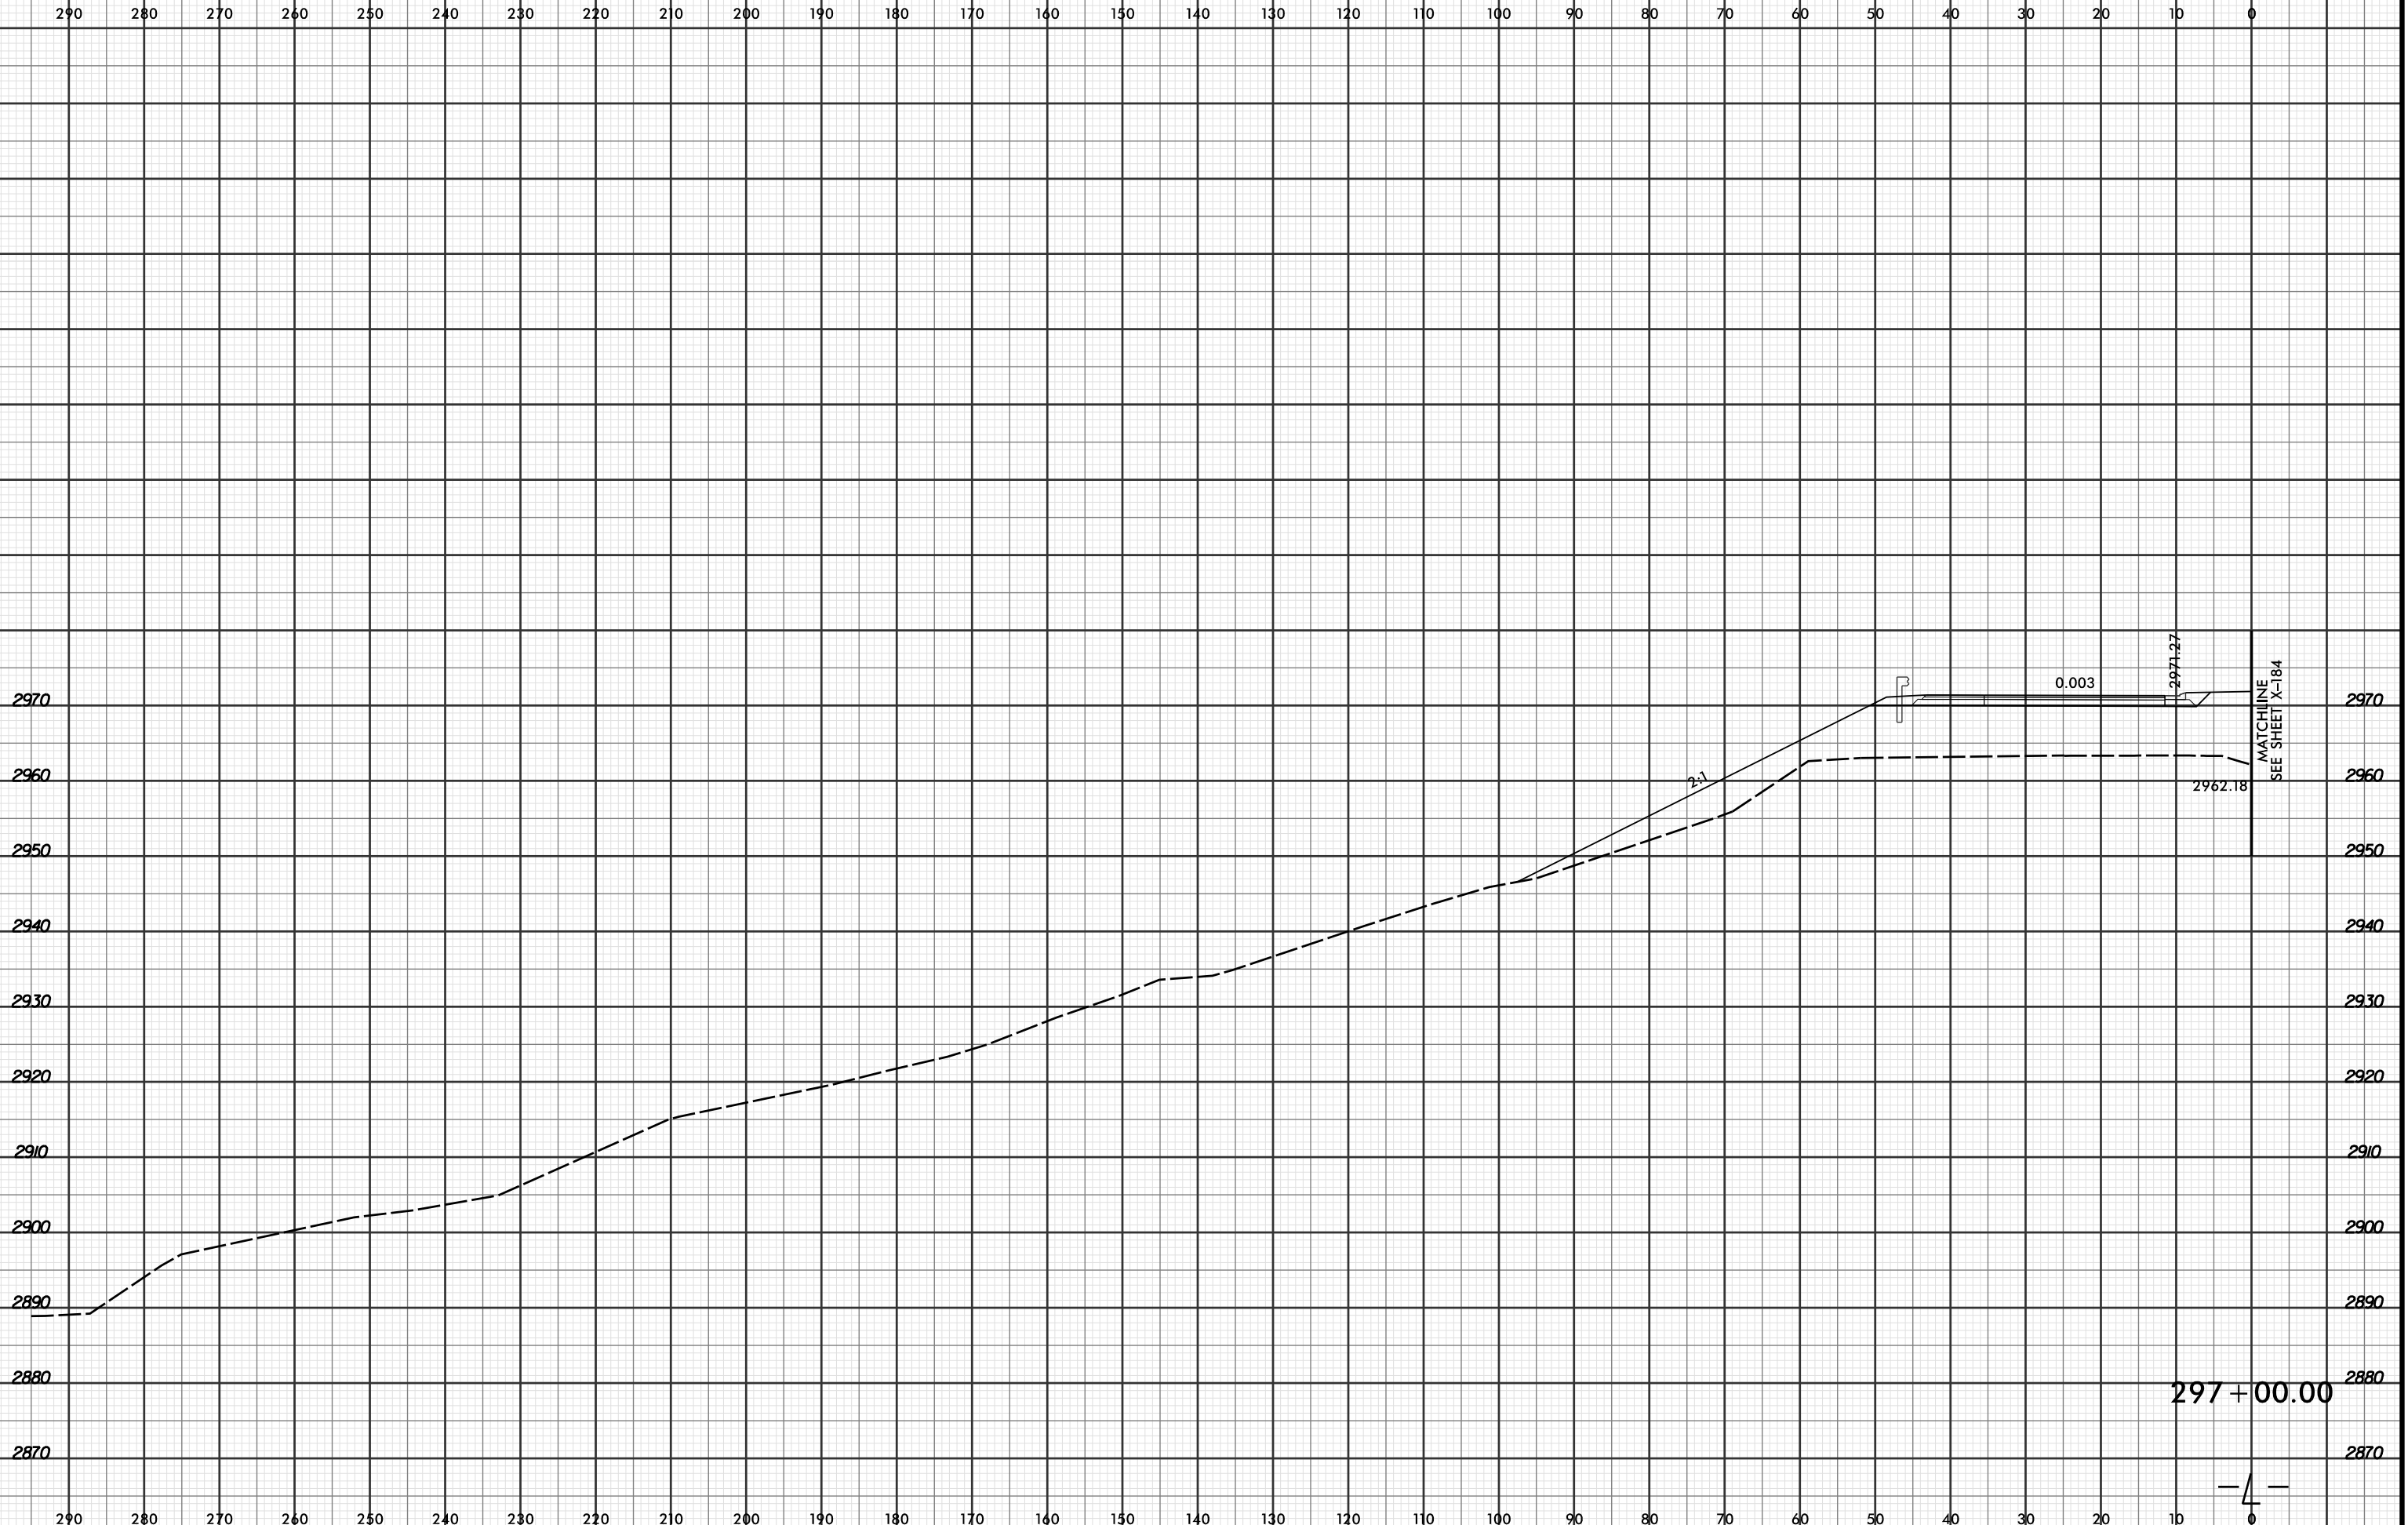

7/29/2016 9:00:22 AM  
 R:\Projects\2016\2915C\XPL\2915C\_r.dwg\_xpl...dgn  
 LÖCHNER