



8/23/99



PROJ. REFERENCE NO. R-2915C	SHEET NO. X-101
--------------------------------	--------------------

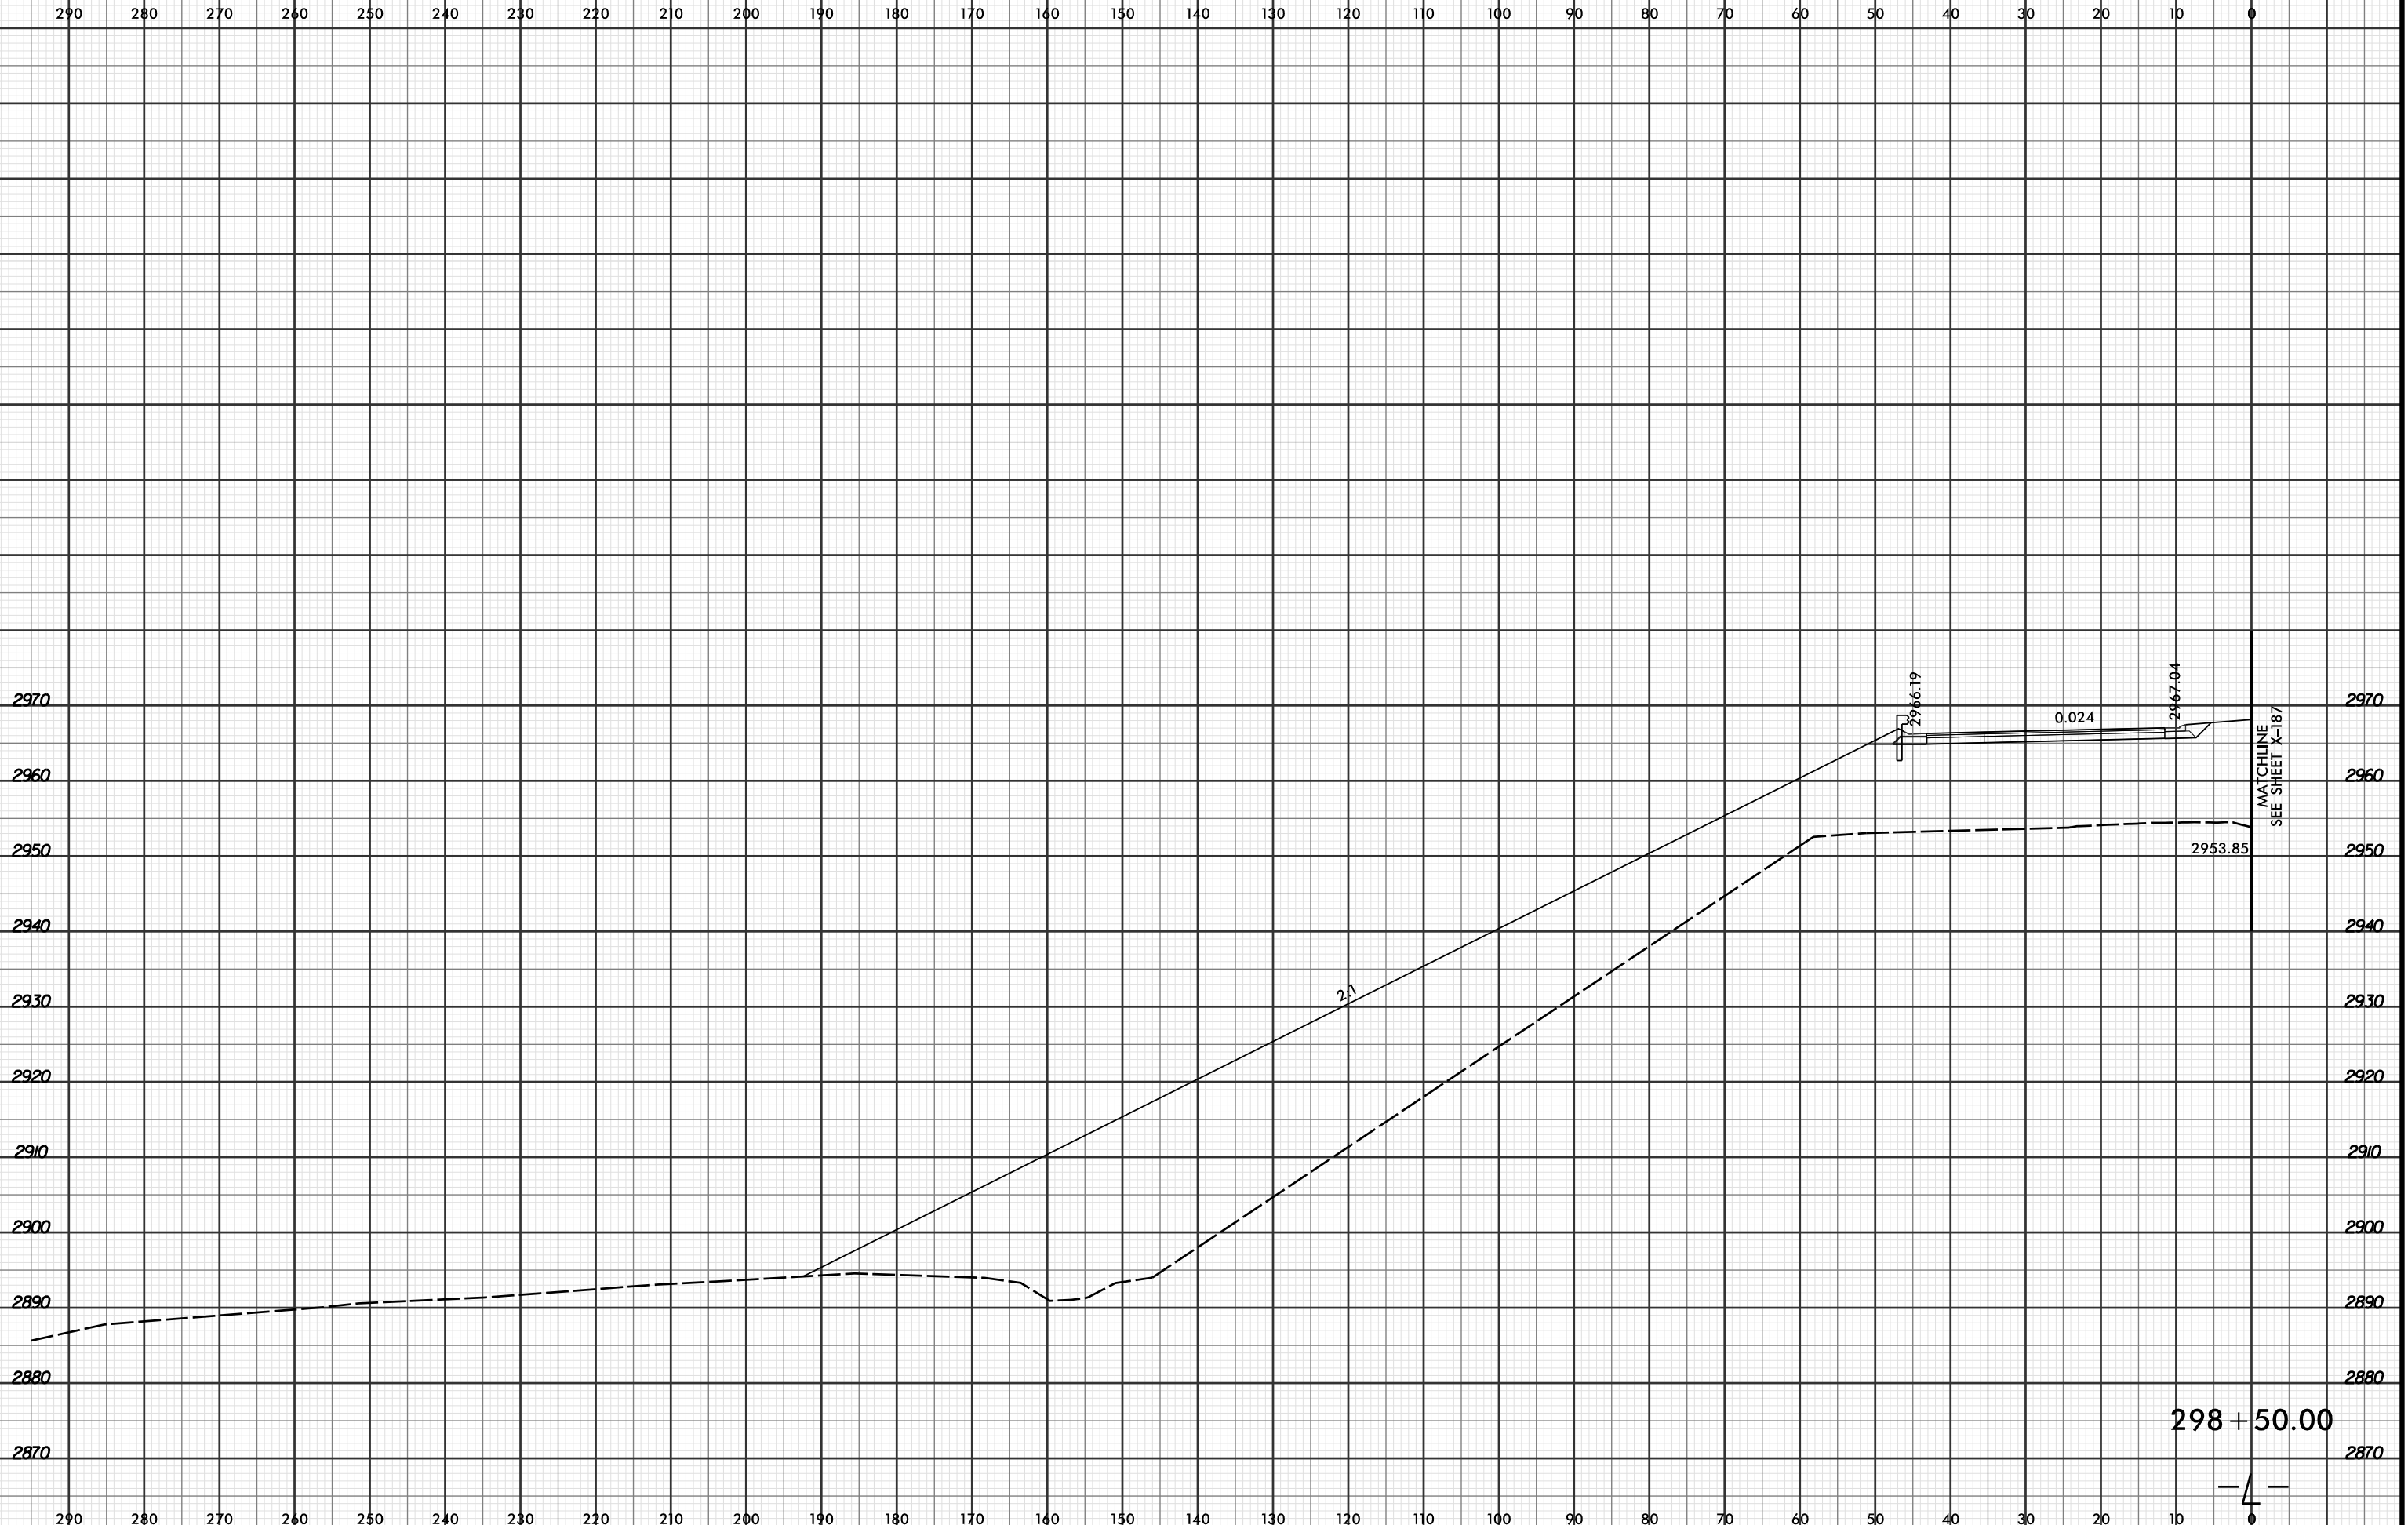

MATCHLINE
SEE SHEET X-187

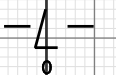

7/29/2016 9:00:24 AM
R:\Projects\2915C\XPL\R2915C_r.dwg_xpl...dgn
LOCHNER