



8/23/99

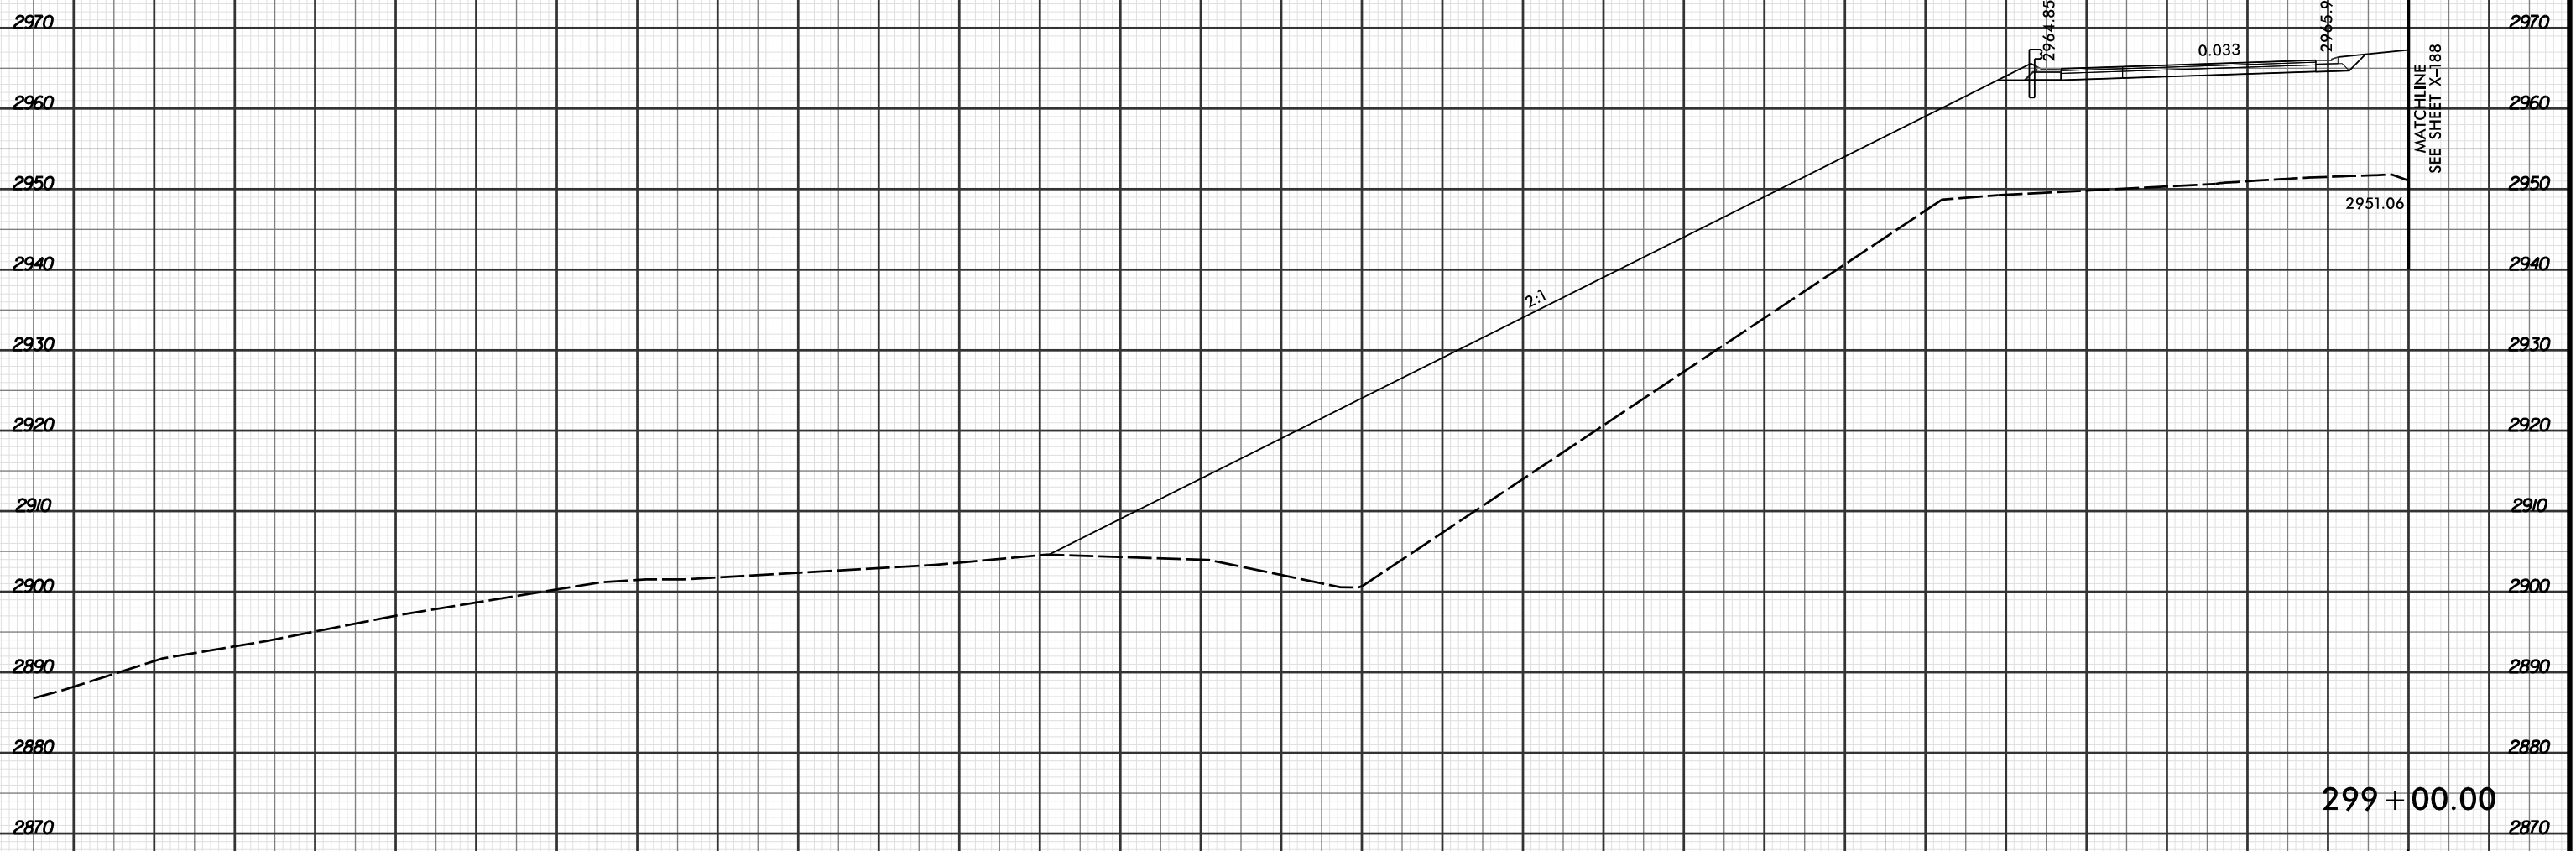

PROJ. REFERENCE NO.	SHEET NO.
R-2915C	X-102

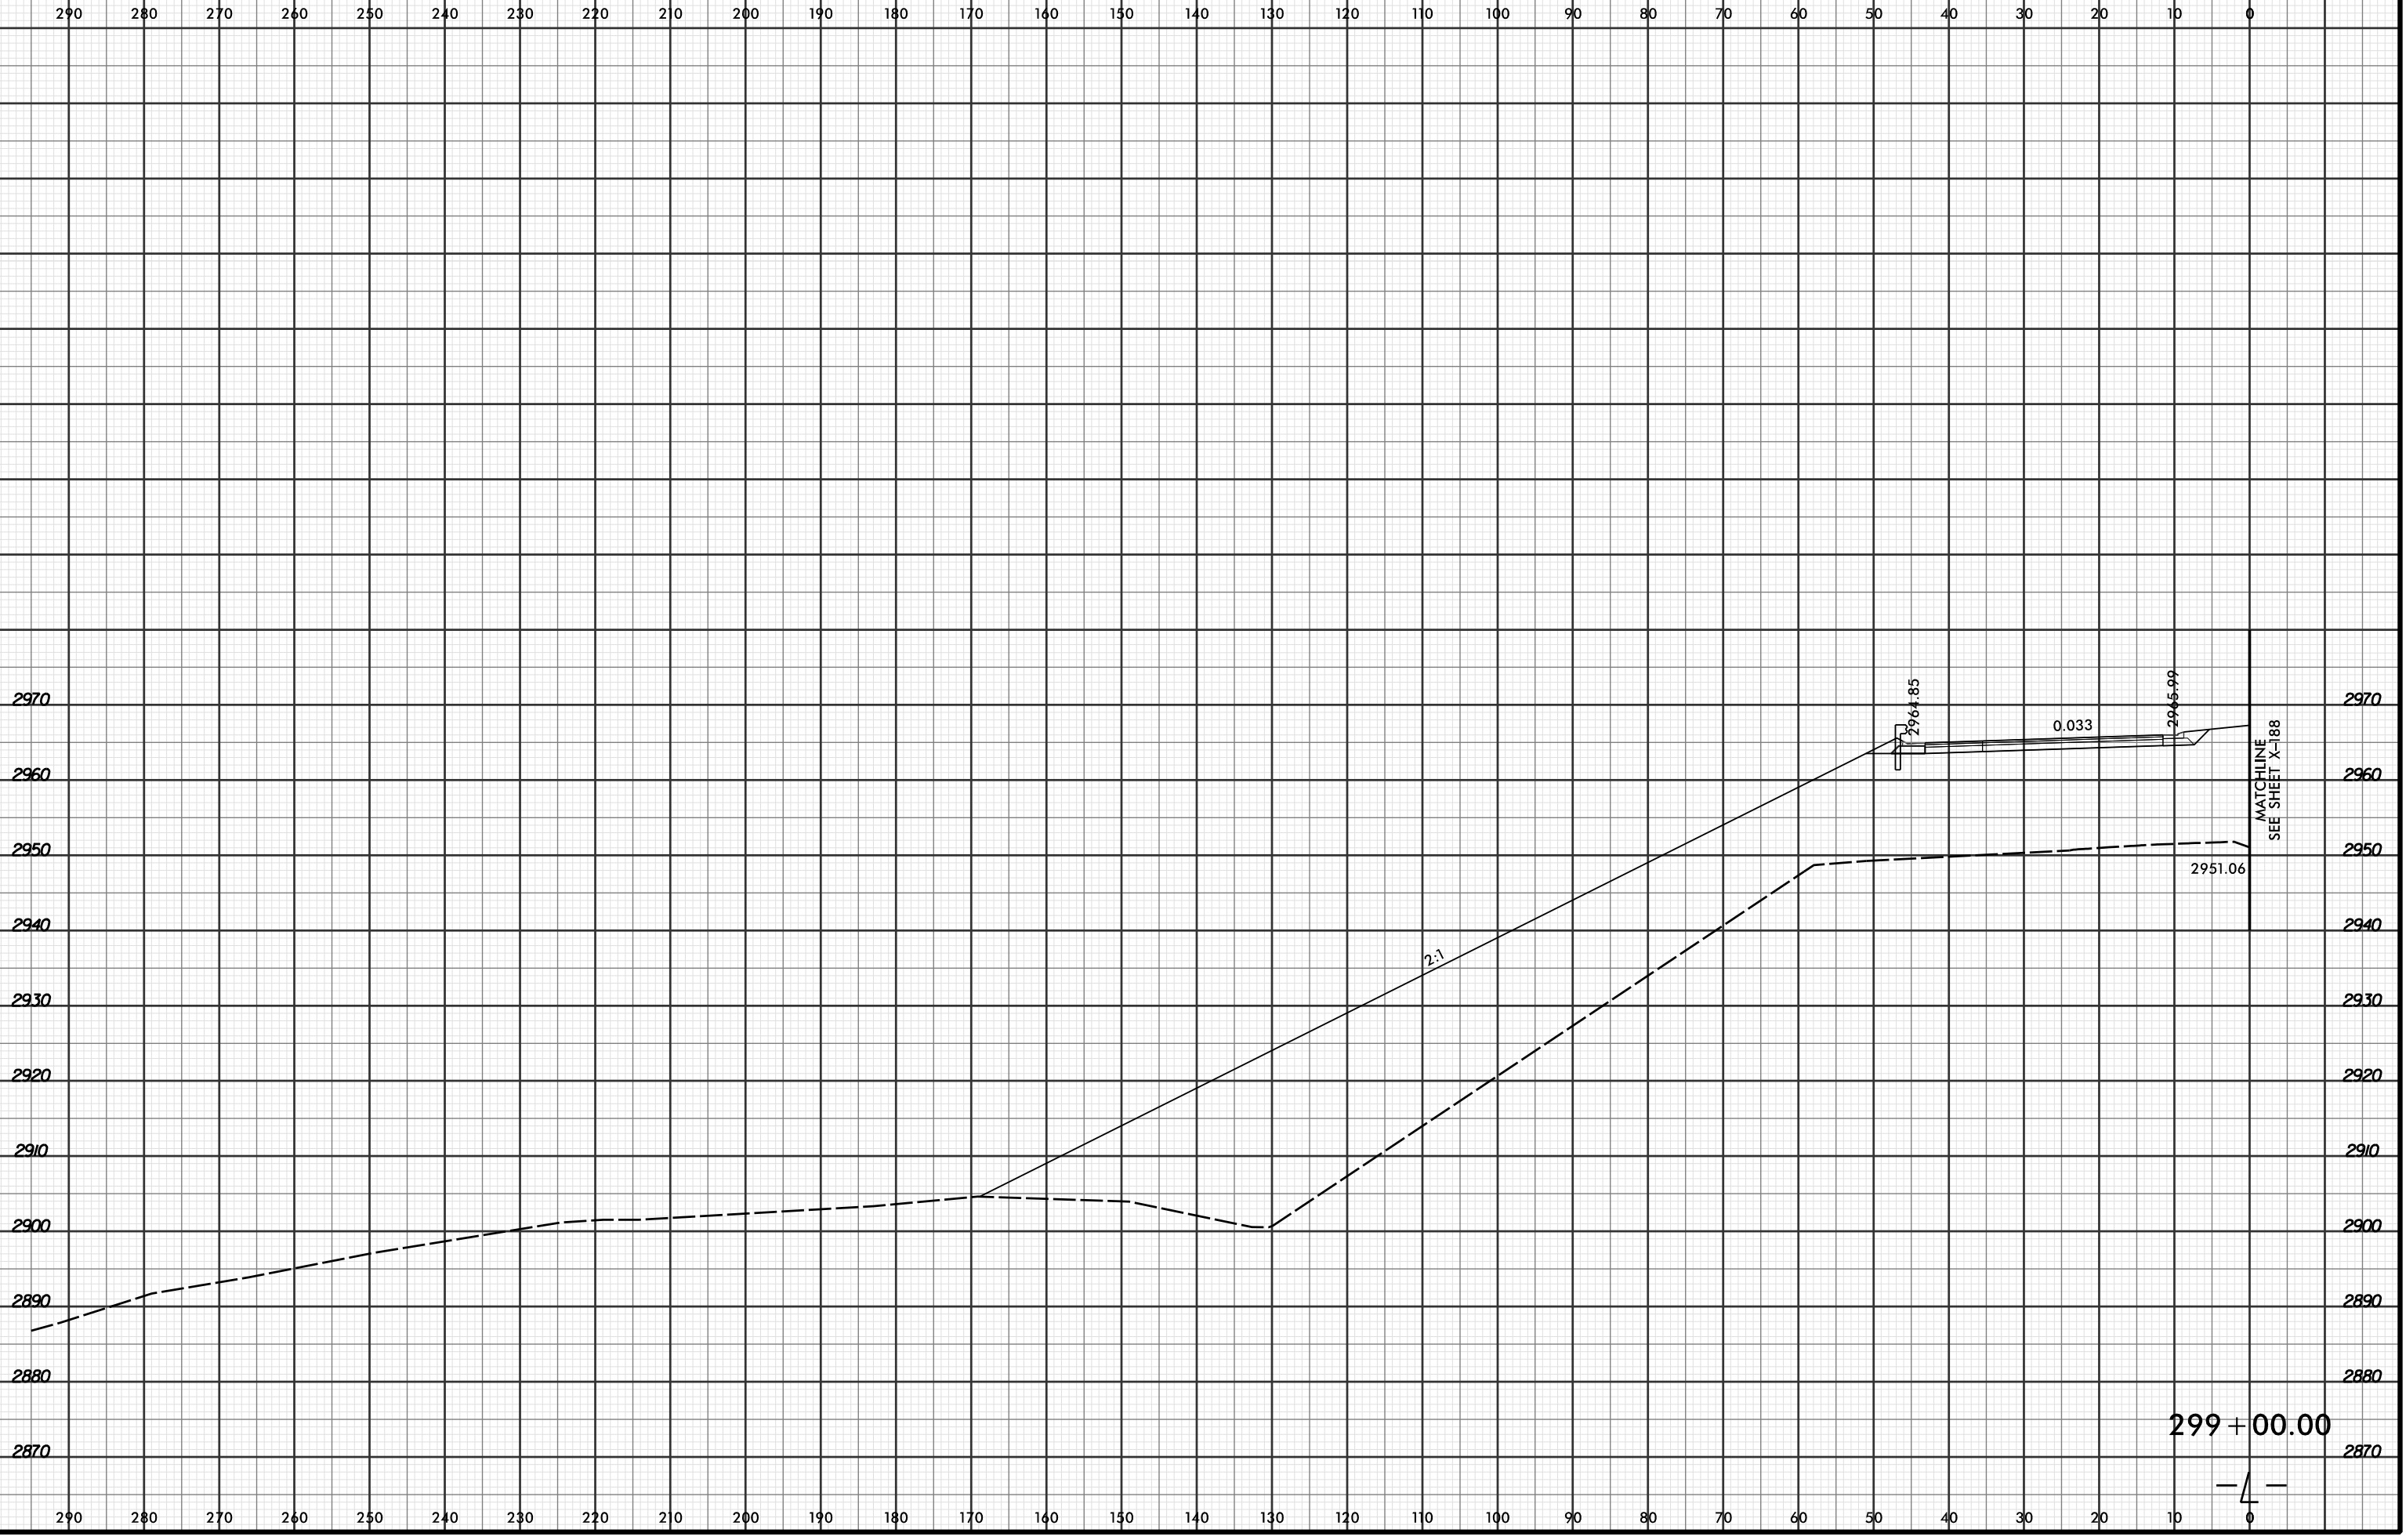

MATCHLINE
SEE SHEET X-188

7/29/2016 9:00:25 AM
R:\Projects\2915C\XPL\R2915C_r.dwg_xpl...dgn
LÖCHNER

