



8/23/99

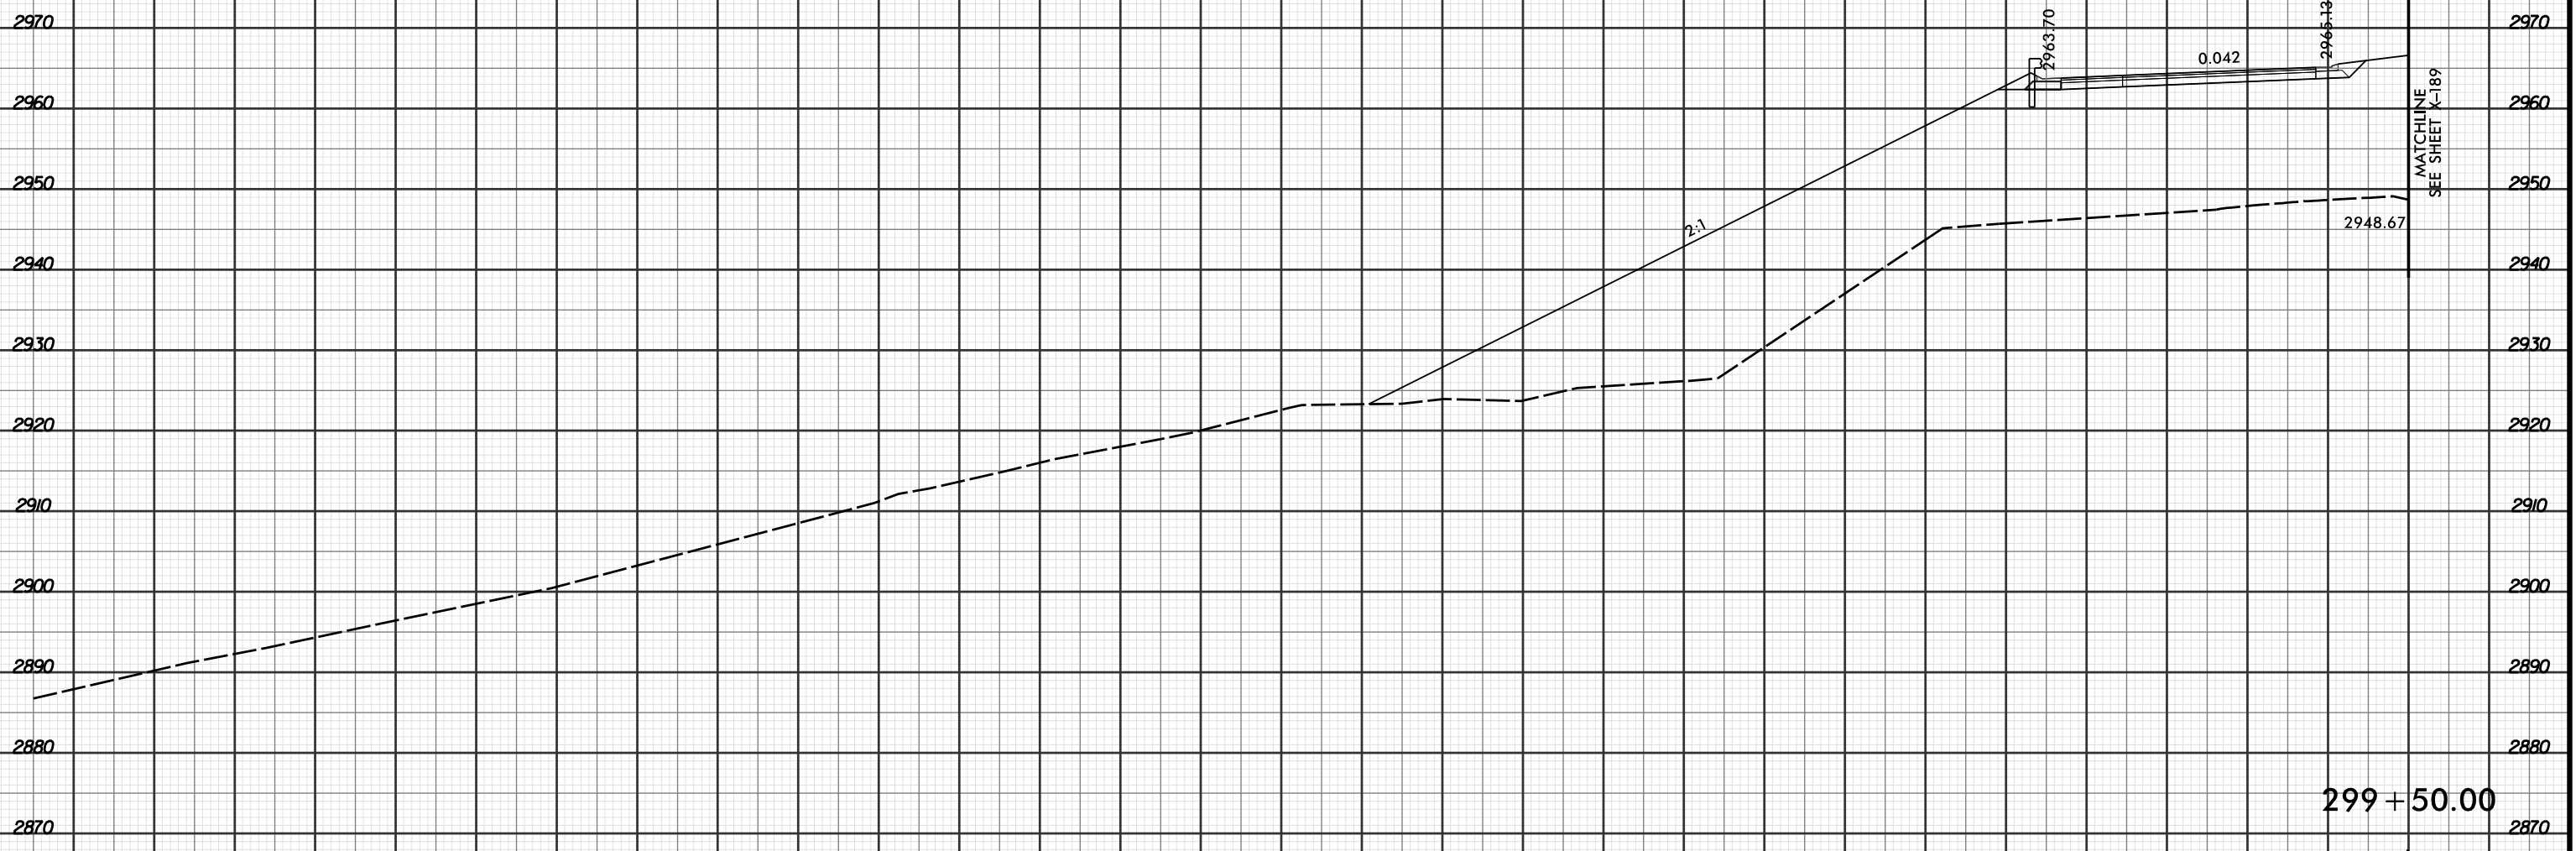

PROJ. REFERENCE NO. R-2915C	SHEET NO. X-103
--------------------------------	--------------------

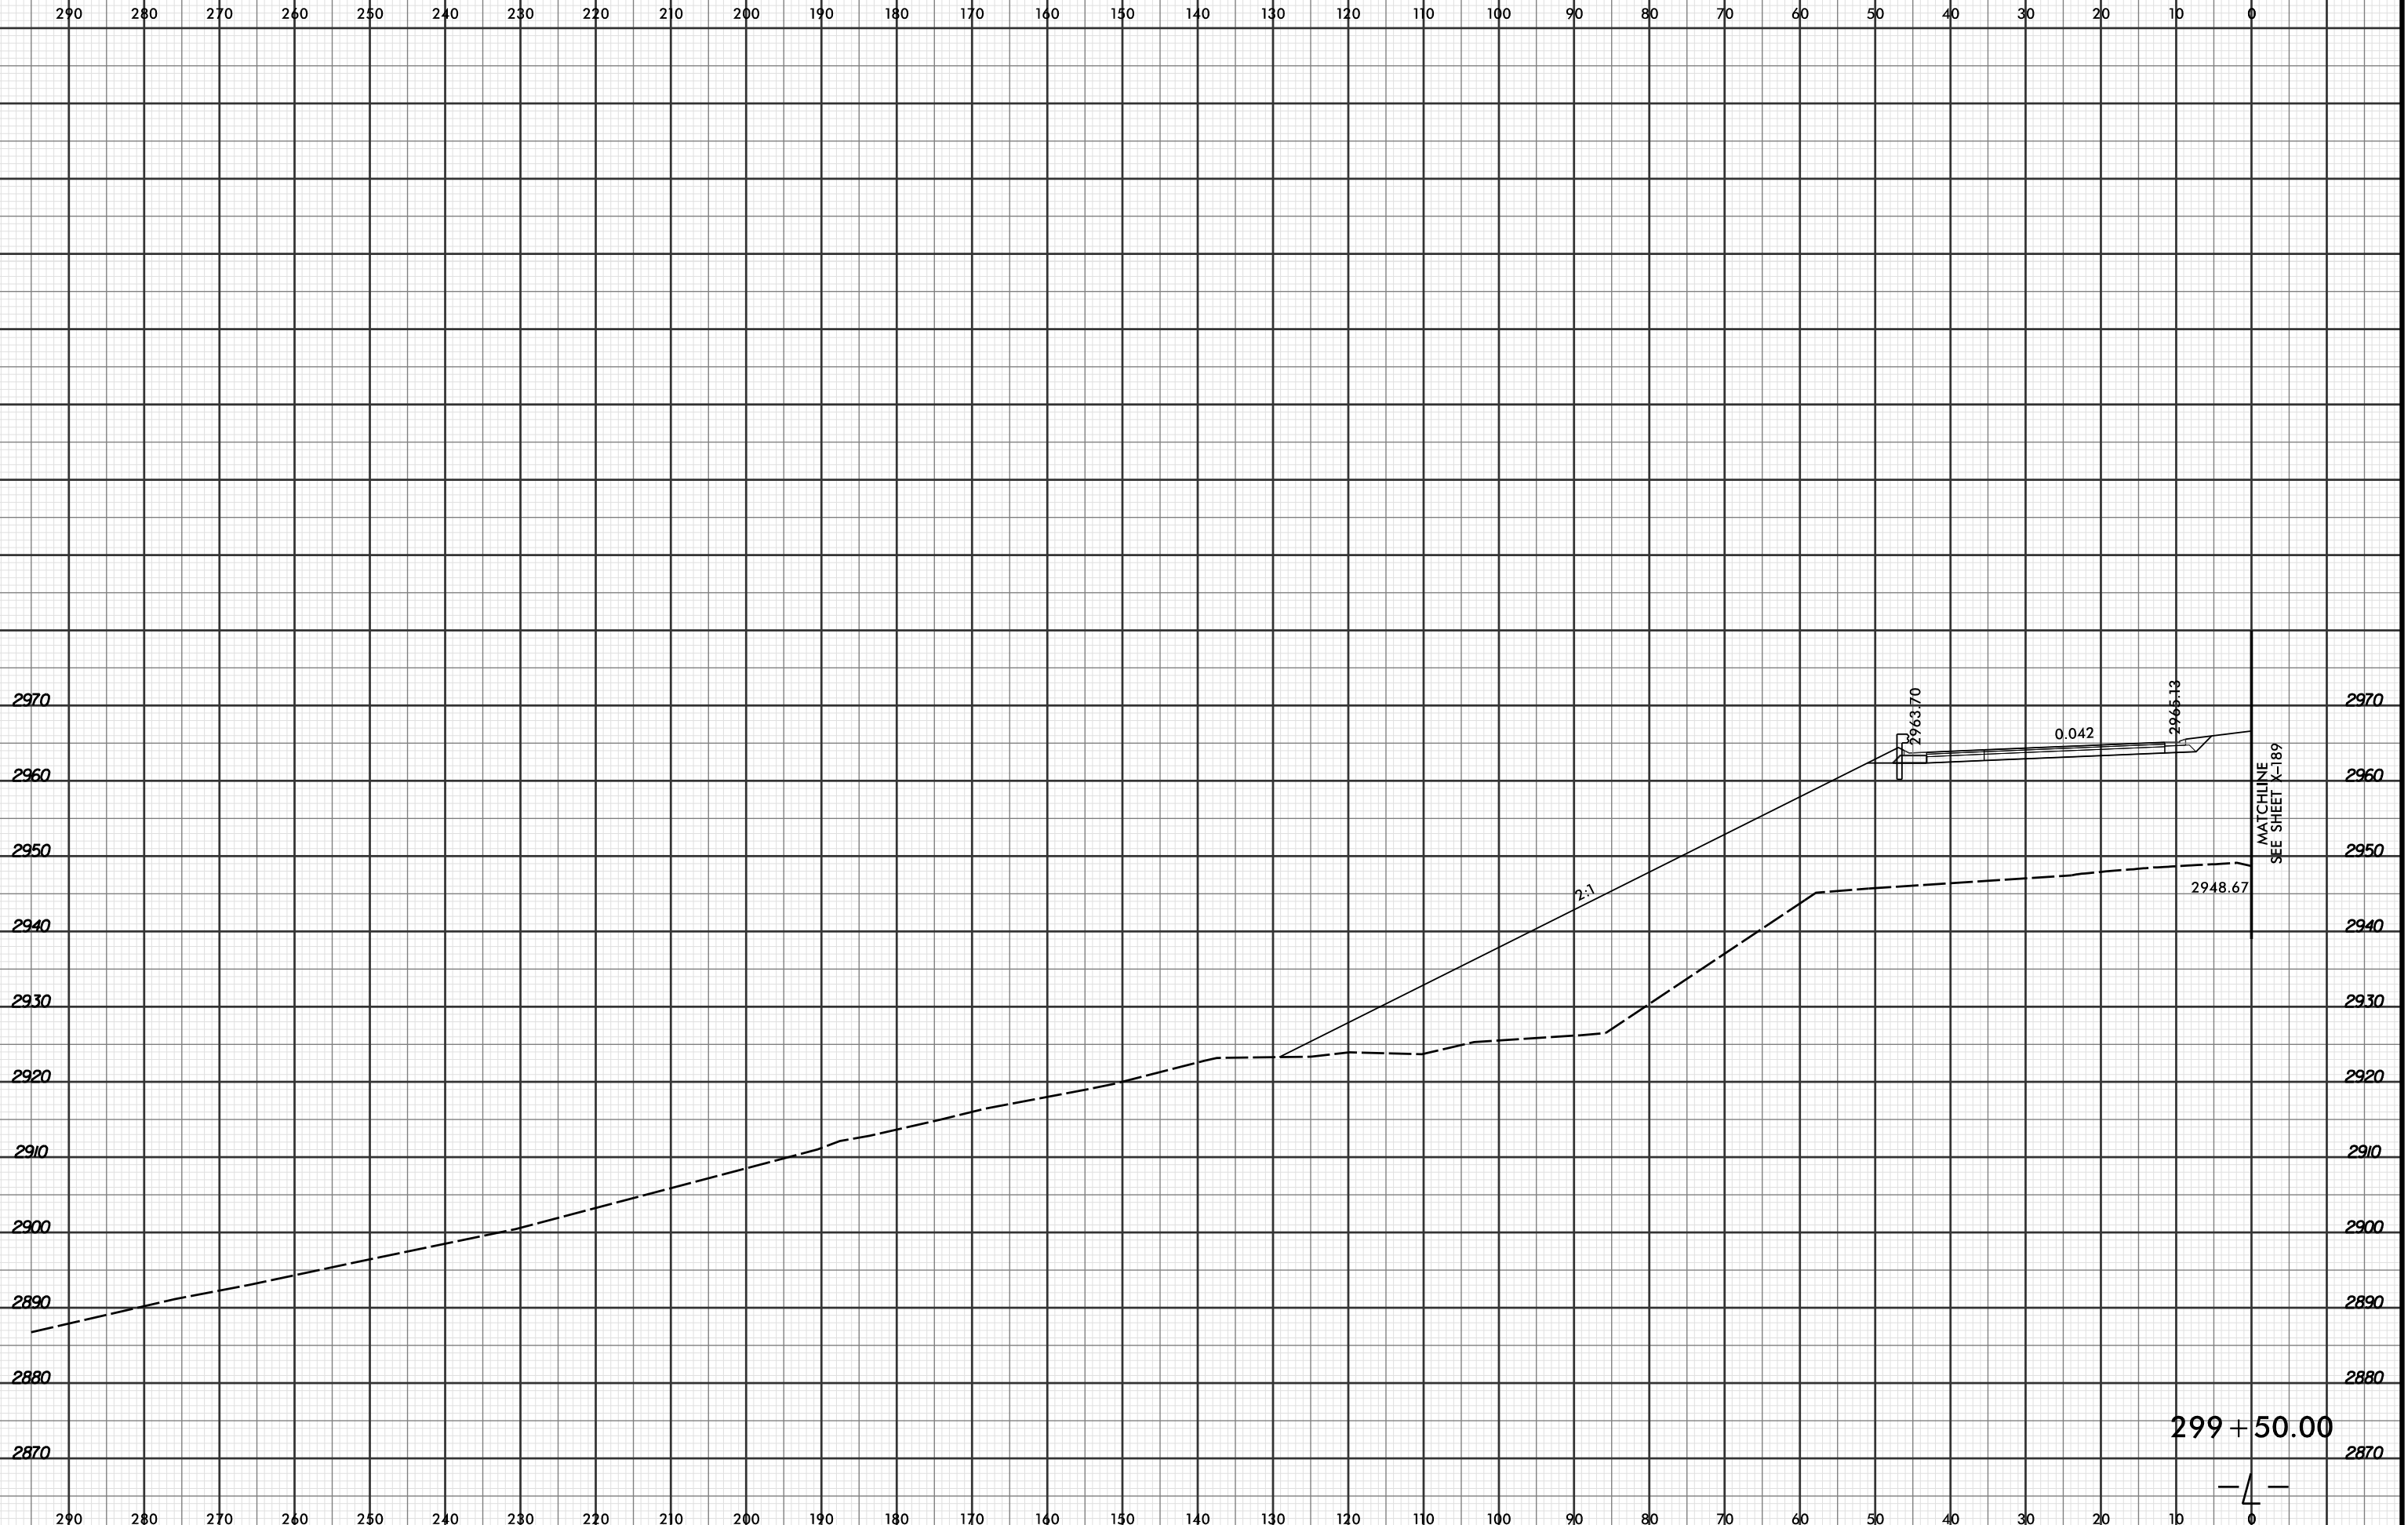

7/29/2016 9:00:26 AM
R:\Projects\2915C\XPL\R2915C_r.dwg_xpl.dgn
LUCIFER

