



8/23/99

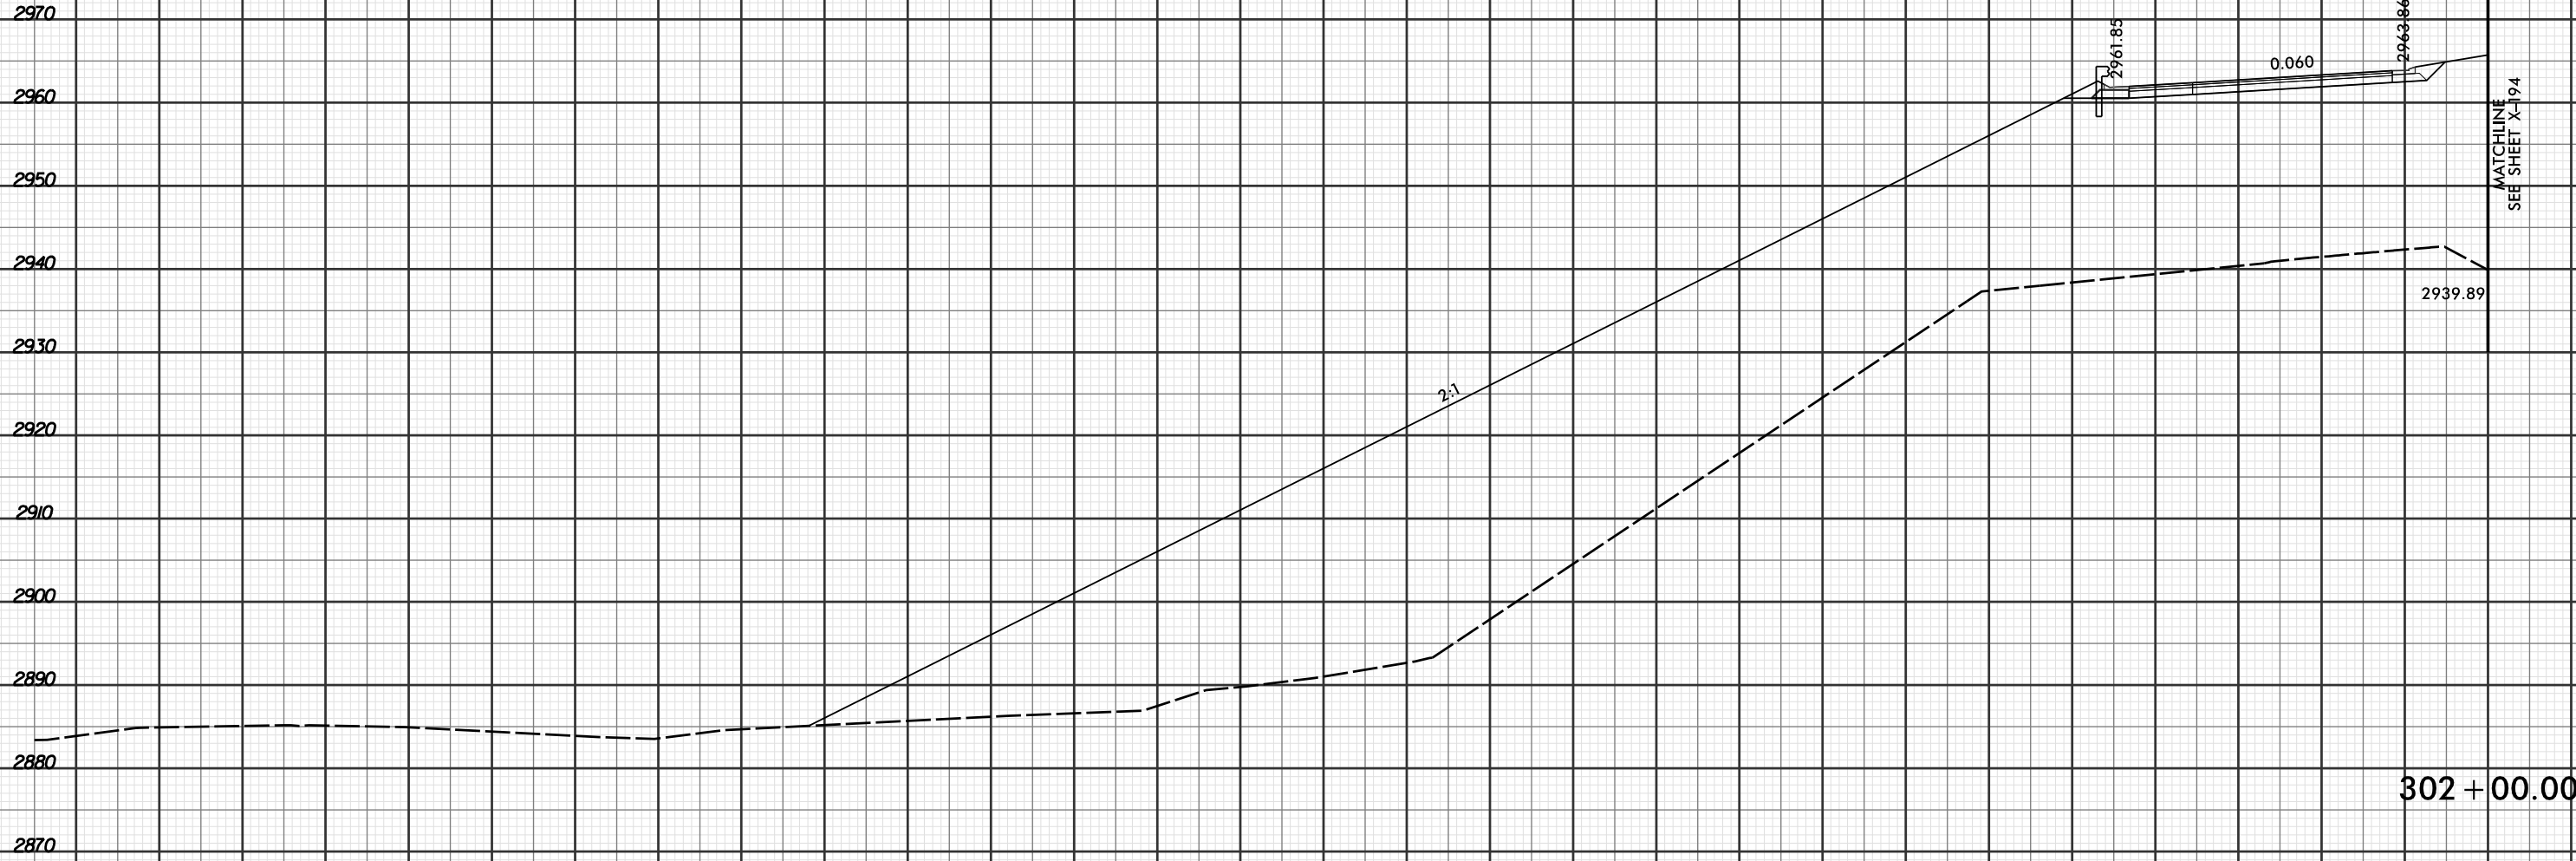


PROJ. REFERENCE NO.	SHEET NO.
R-2915C	X-108

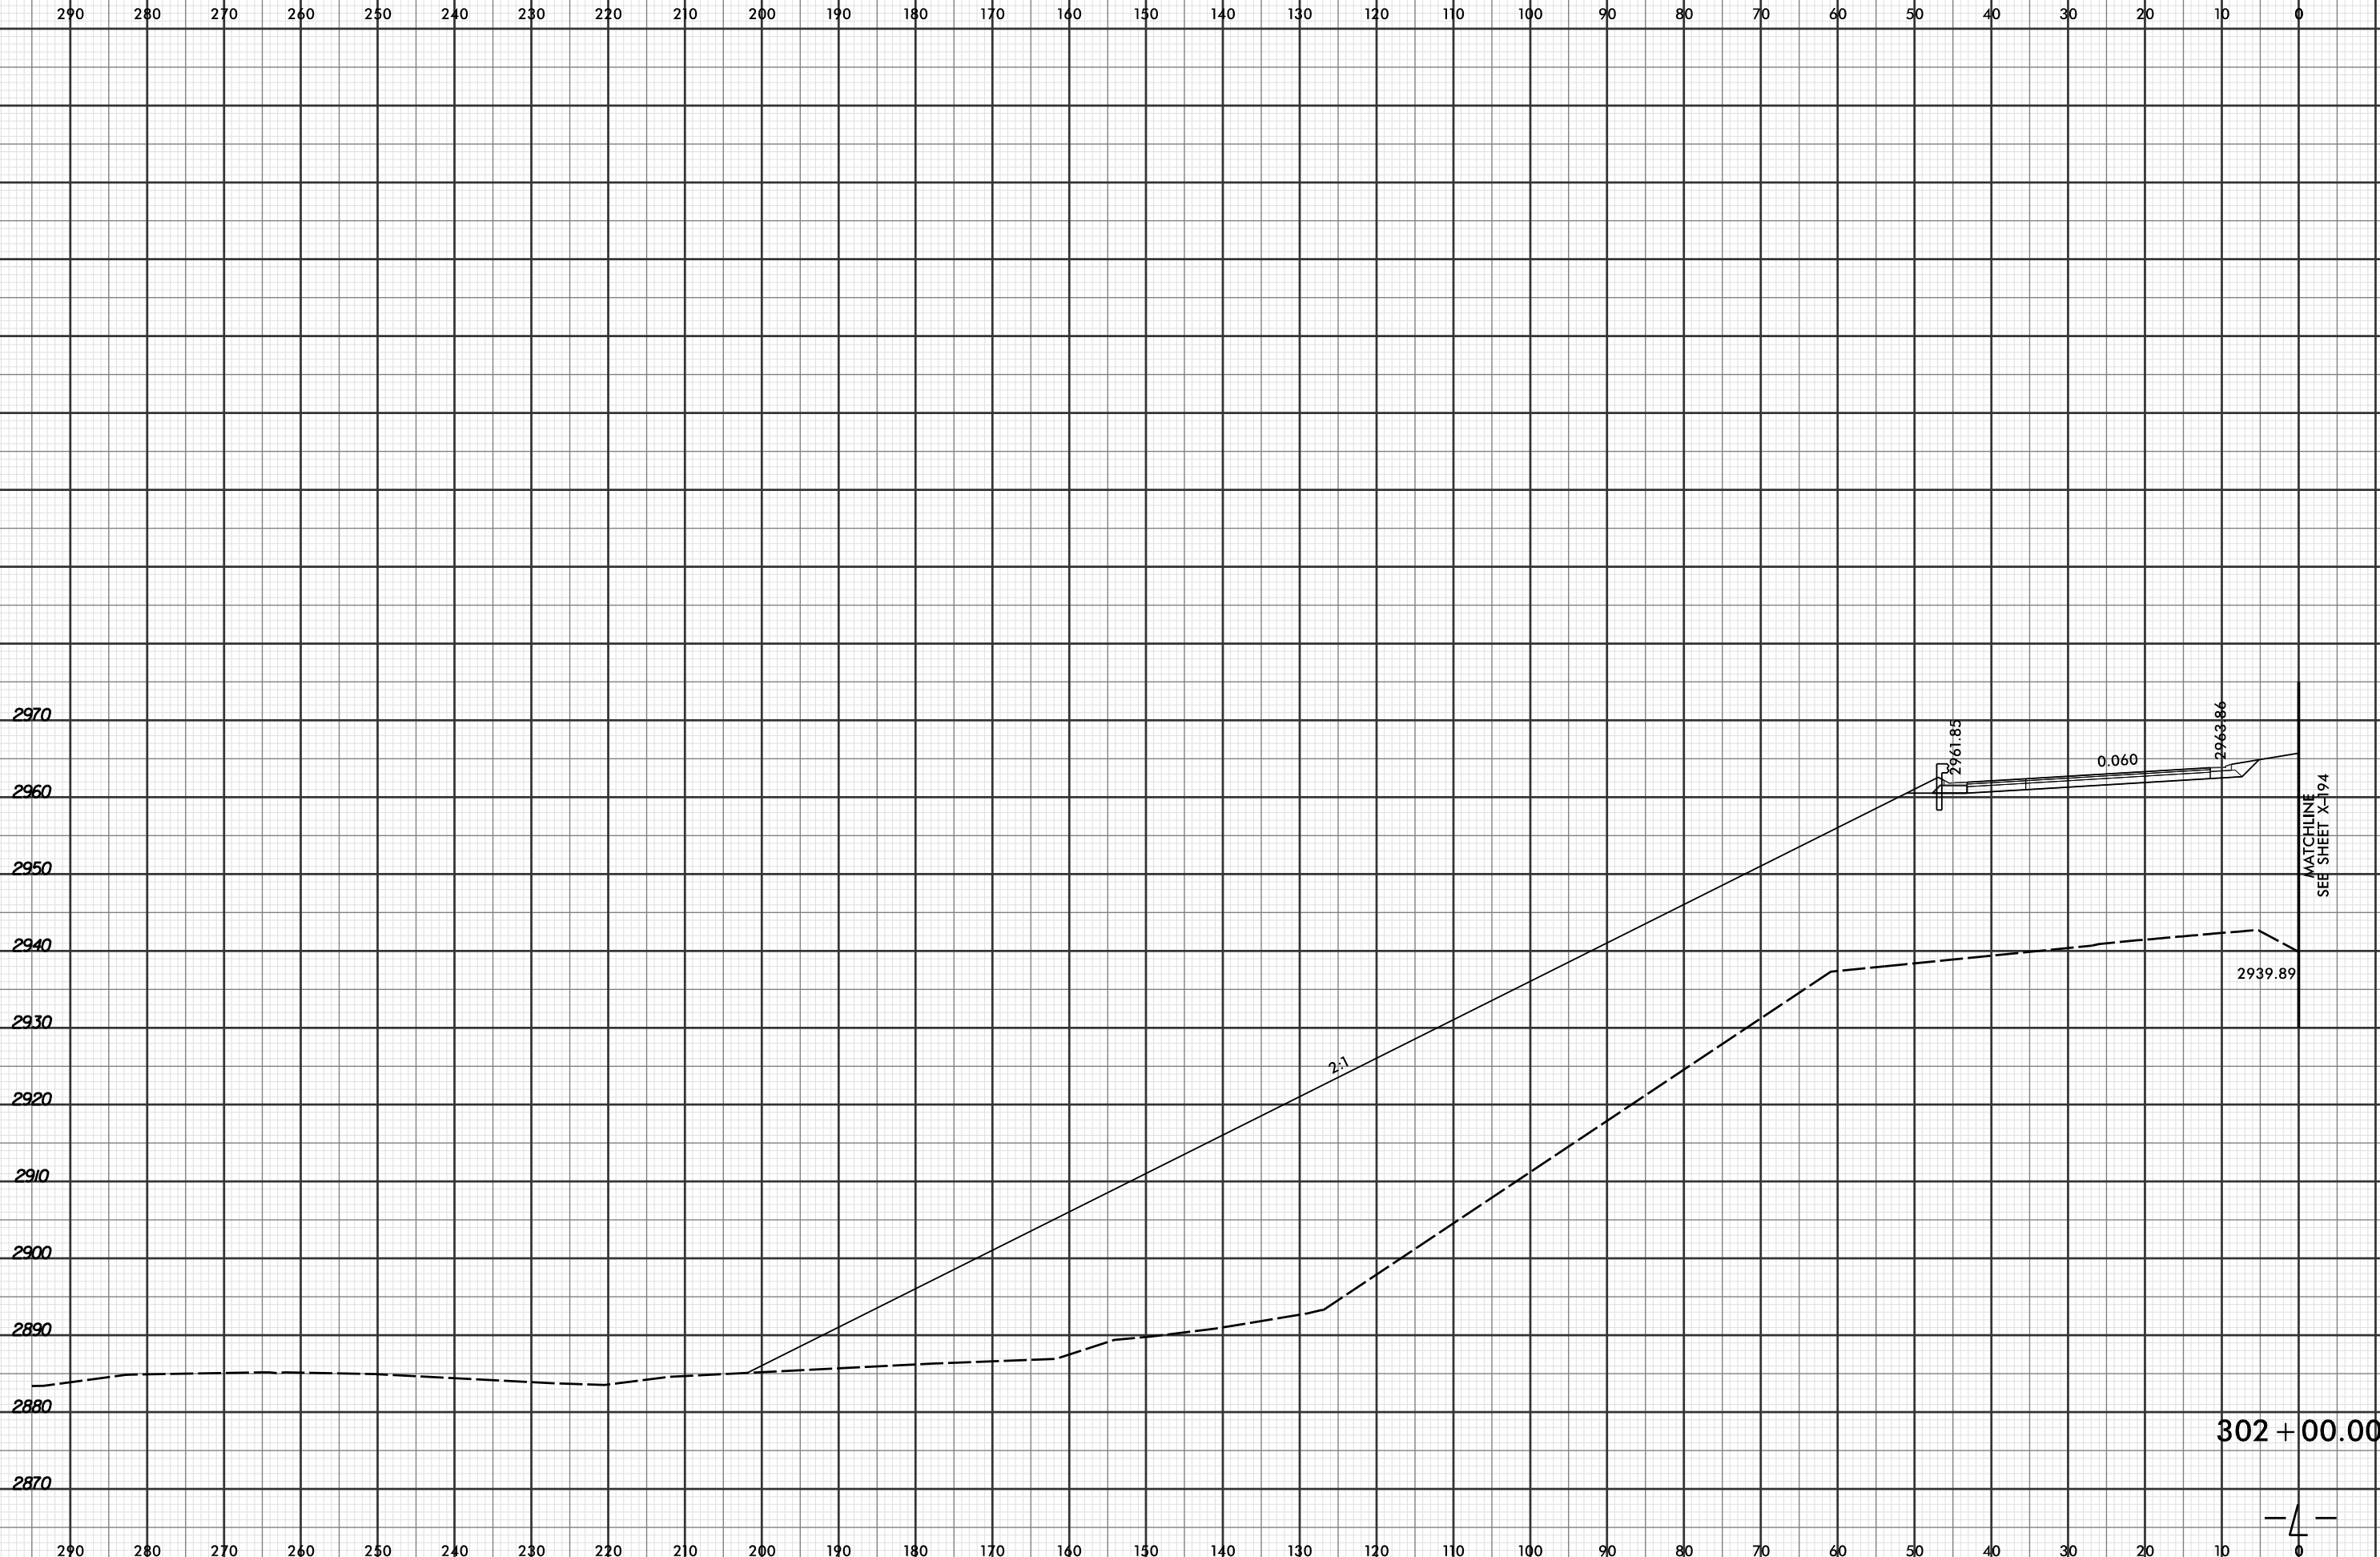

MATCHLINE
SEE SHEET X-194

302 + 00.00

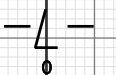

7/29/2016 9:00:29 AM
R:\PROJECTS\2915C\XPL\R2915C_r.dwg_xpl.L...dgn
LÖCHNER