


8/23/99




PROJ. REFERENCE NO. R-2915C	SHEET NO. X-126
--------------------------------	--------------------

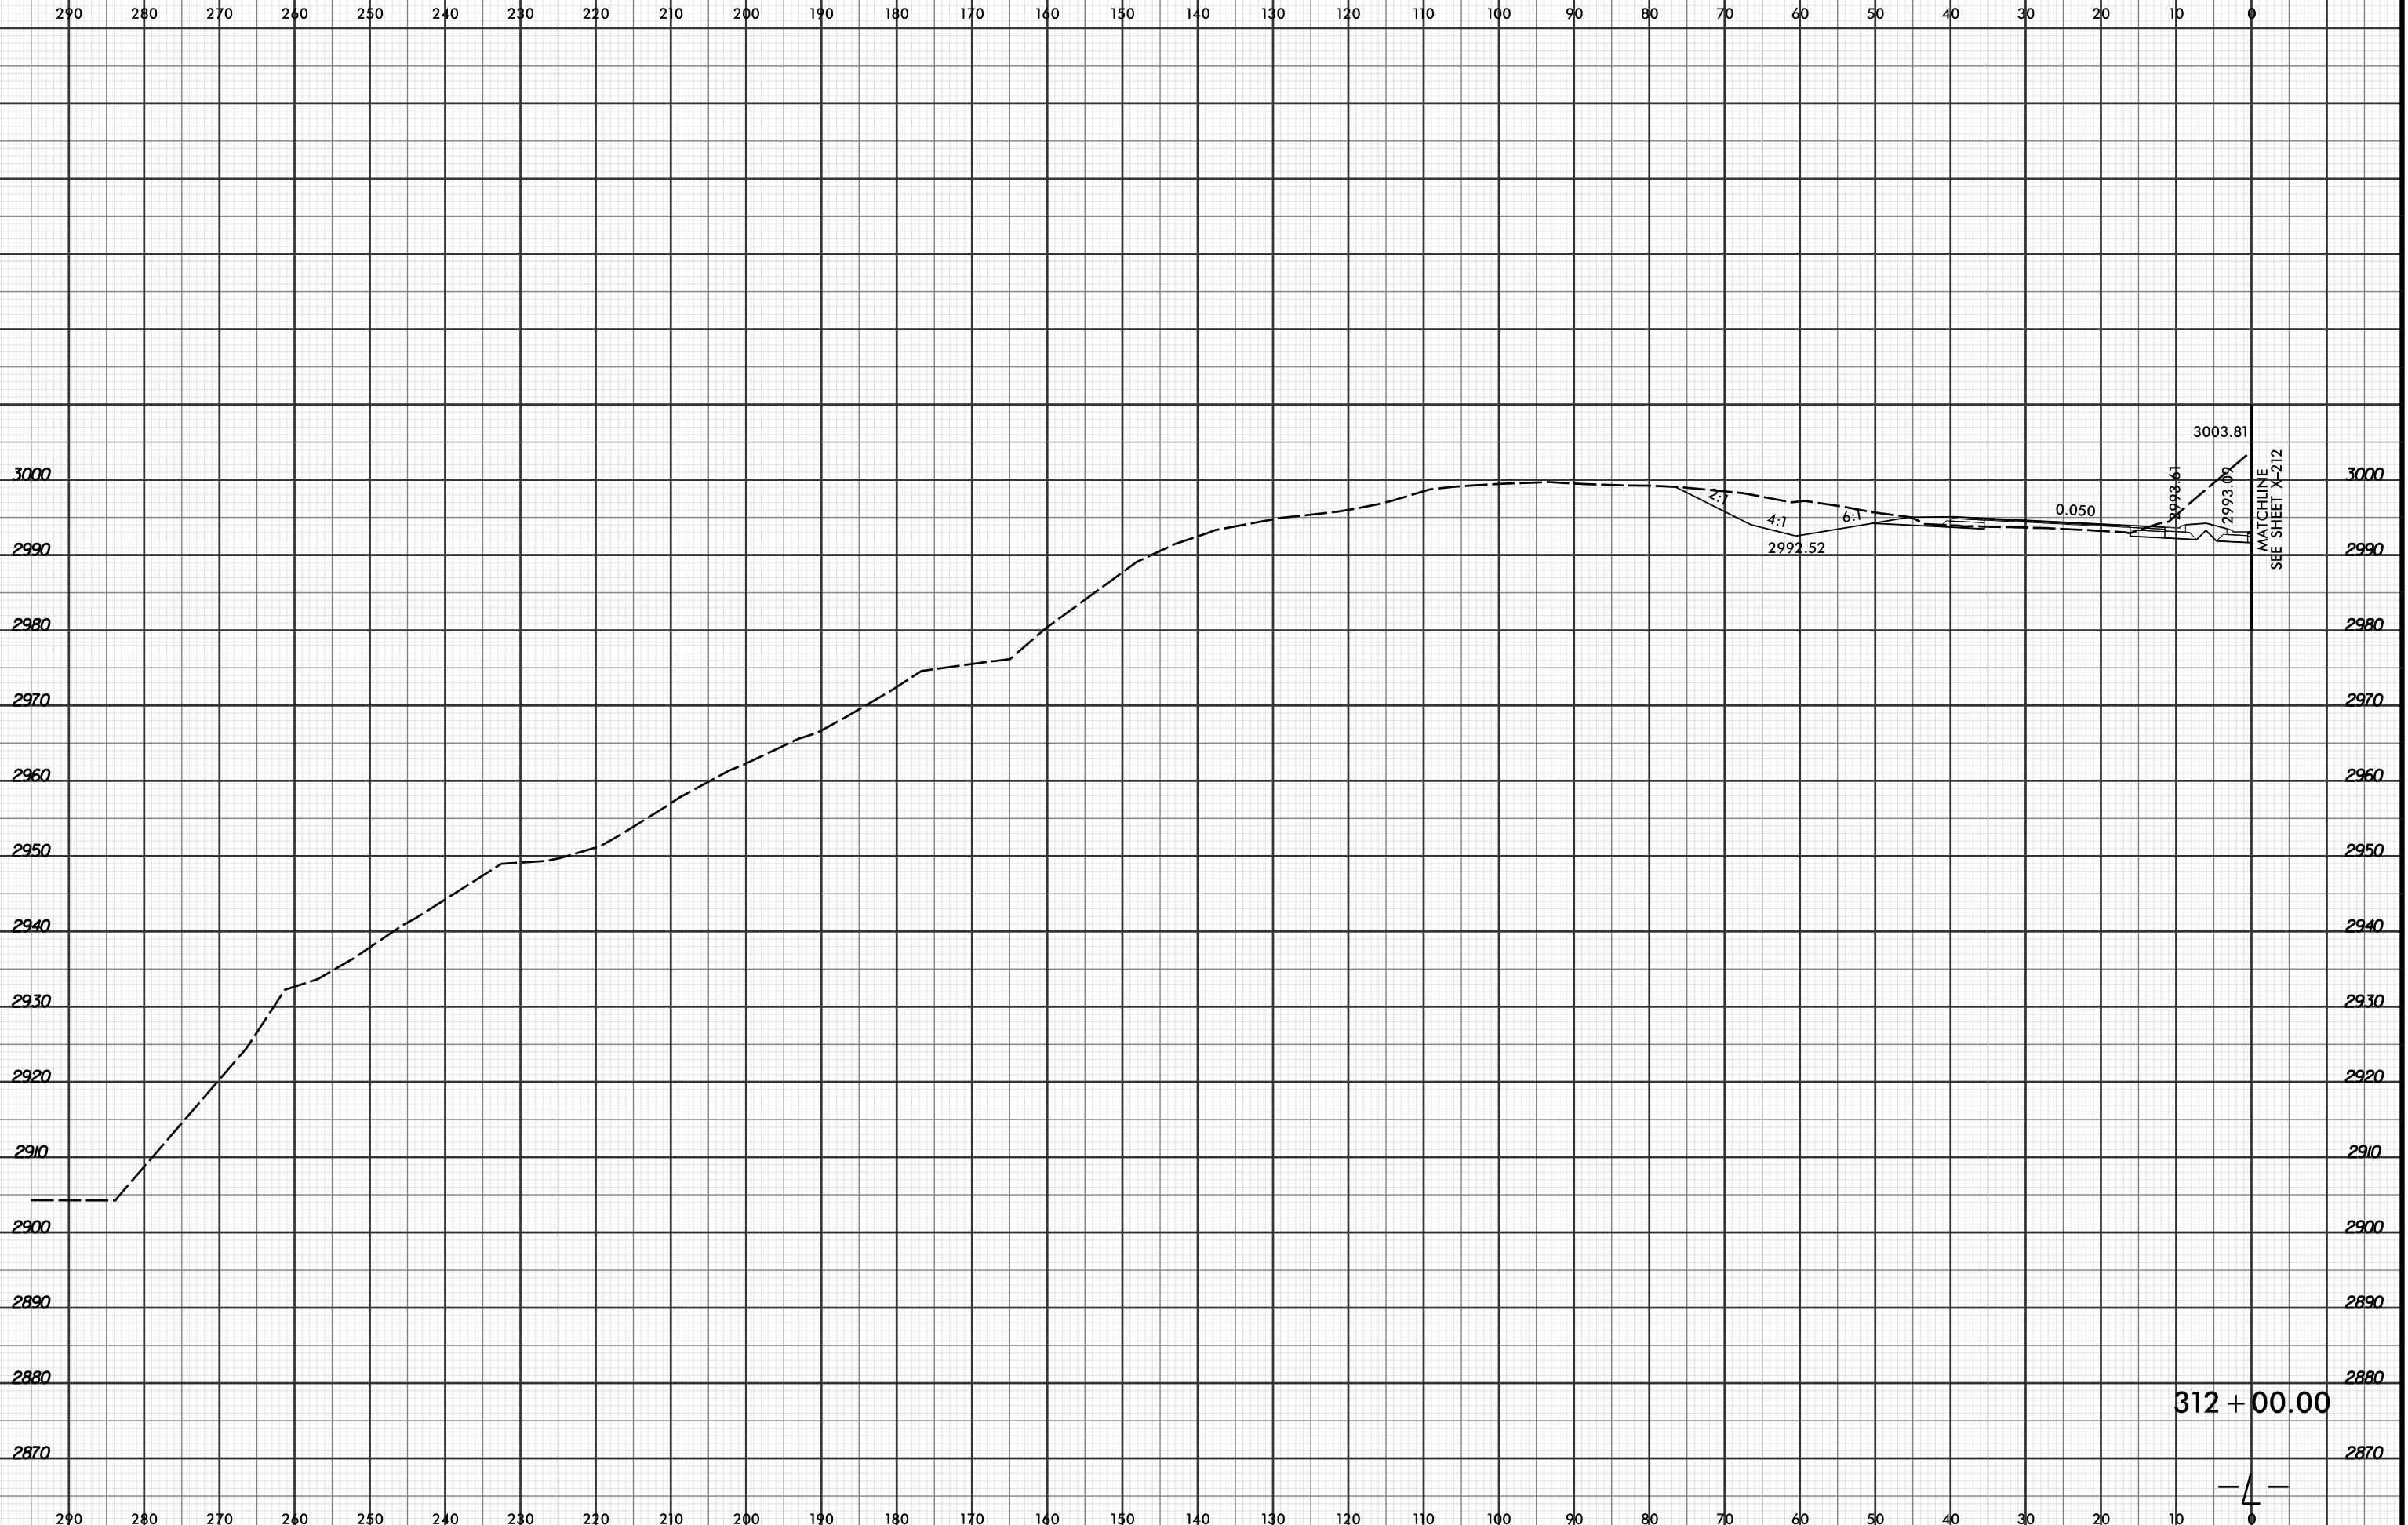

MATCHLINE
SEE SHEET X-212

312 + 00.00

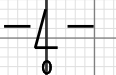

4/19/2016 2:50:57 PM
R:\Projects\03\XPL\R2915C_r.dwg_xpl.L.dgn
LÖCHNER