



8/23/99

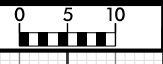

PROJ. REFERENCE NO. R-2915C	SHEET NO. X-137
--------------------------------	--------------------

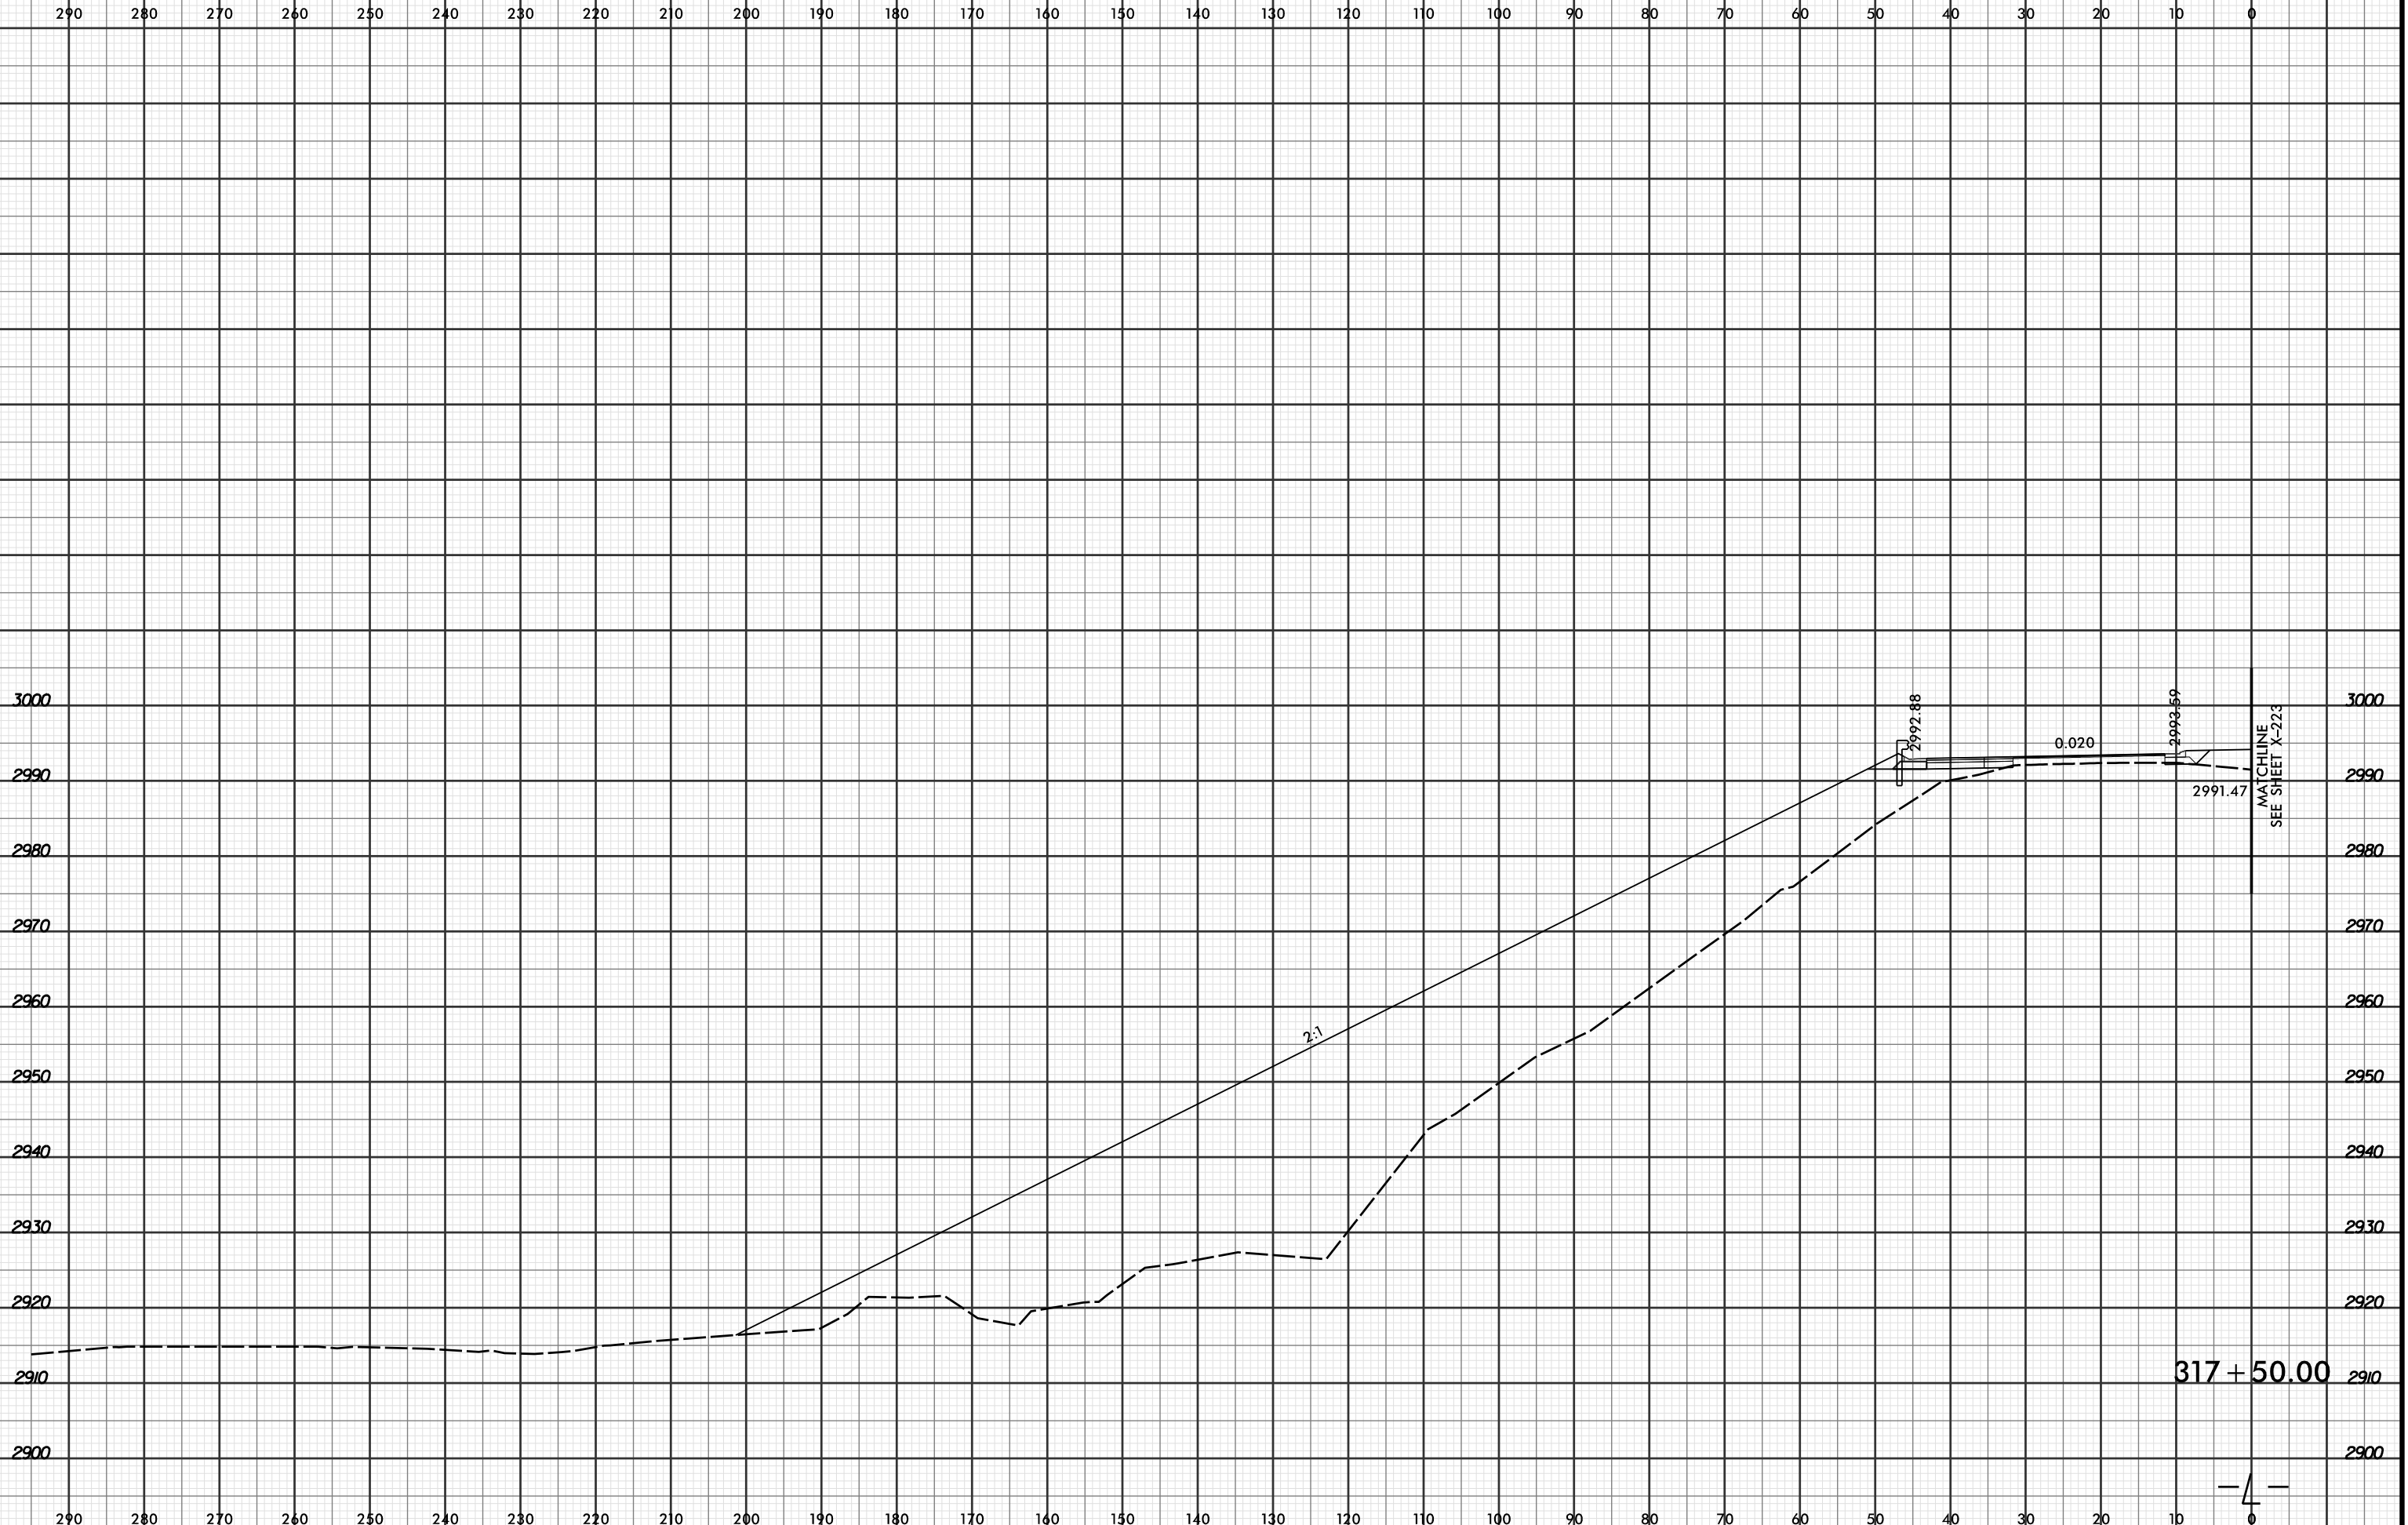

8/22/2016
 R:\PROJECTS\2016\2915C\XPL\2915C_r.dwg_xpl...dgn
 LÖCHNER

