




PROJ. REFERENCE NO.	SHEET NO.
R-2915C	X-141

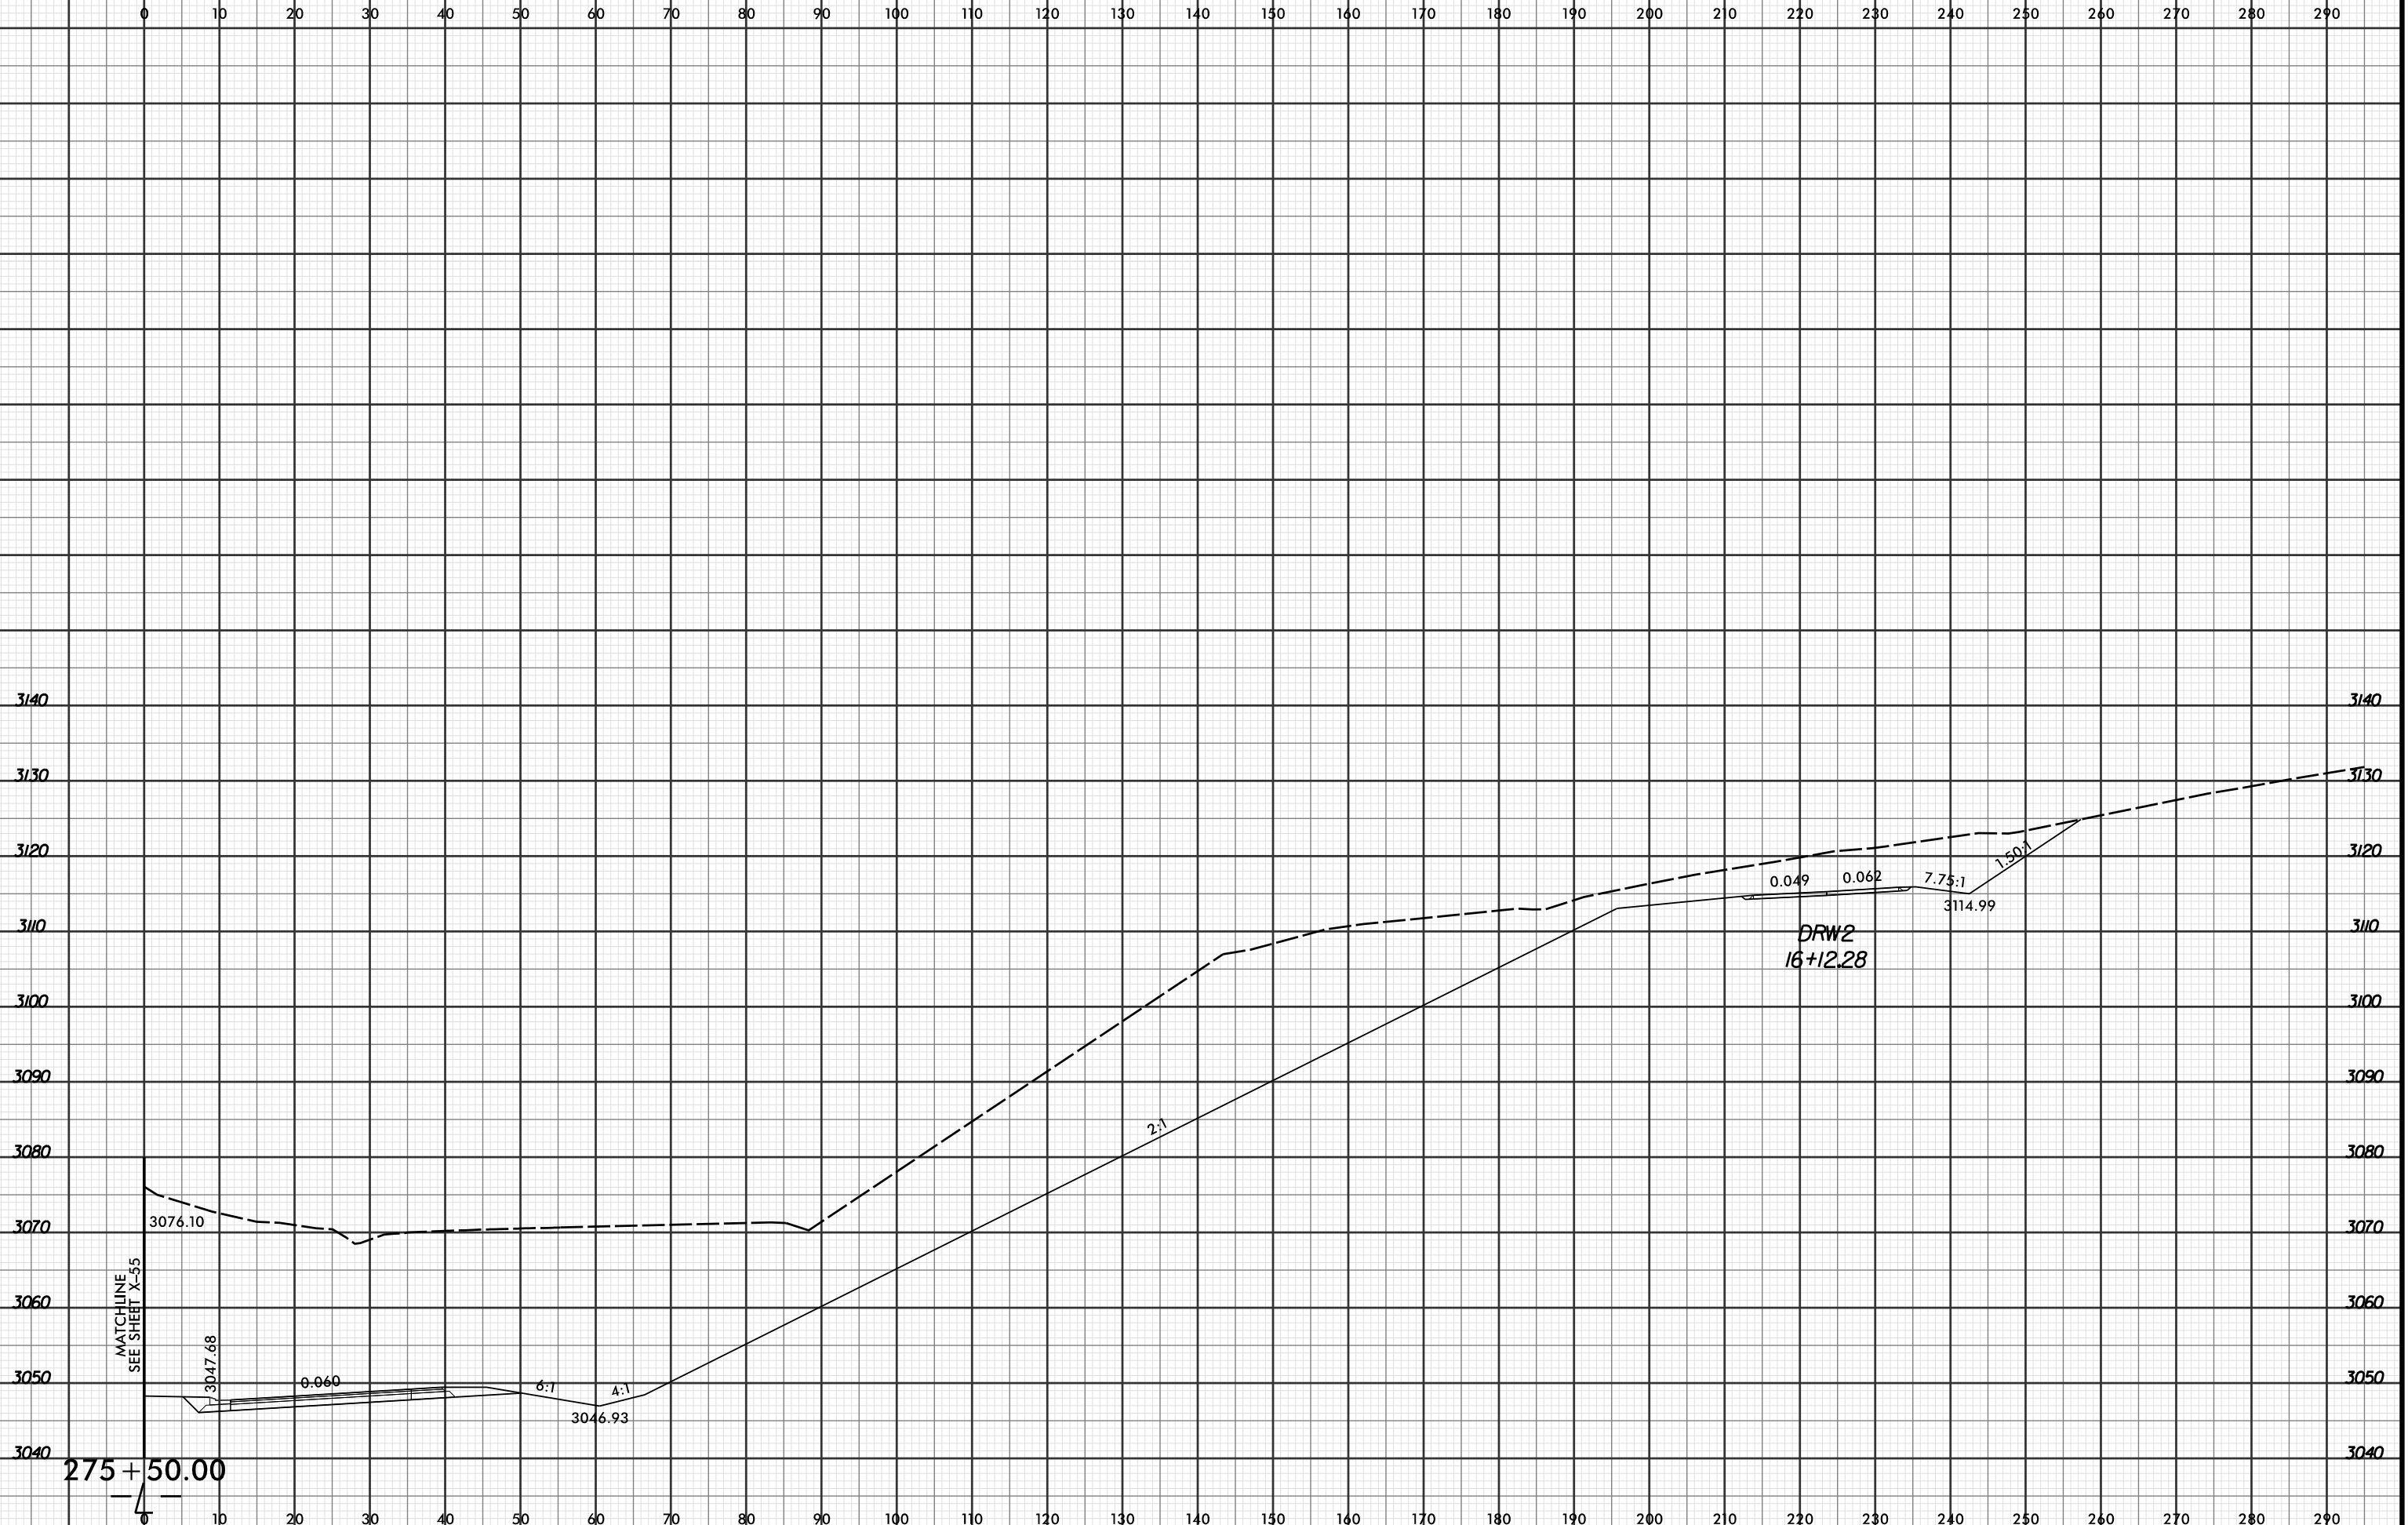

DRW2  
16+12.28

MATCHLINE  
SEE SHEET X-55

275 + 50.00