




PROJ. REFERENCE NO.	SHEET NO.
R-2915C	X-193

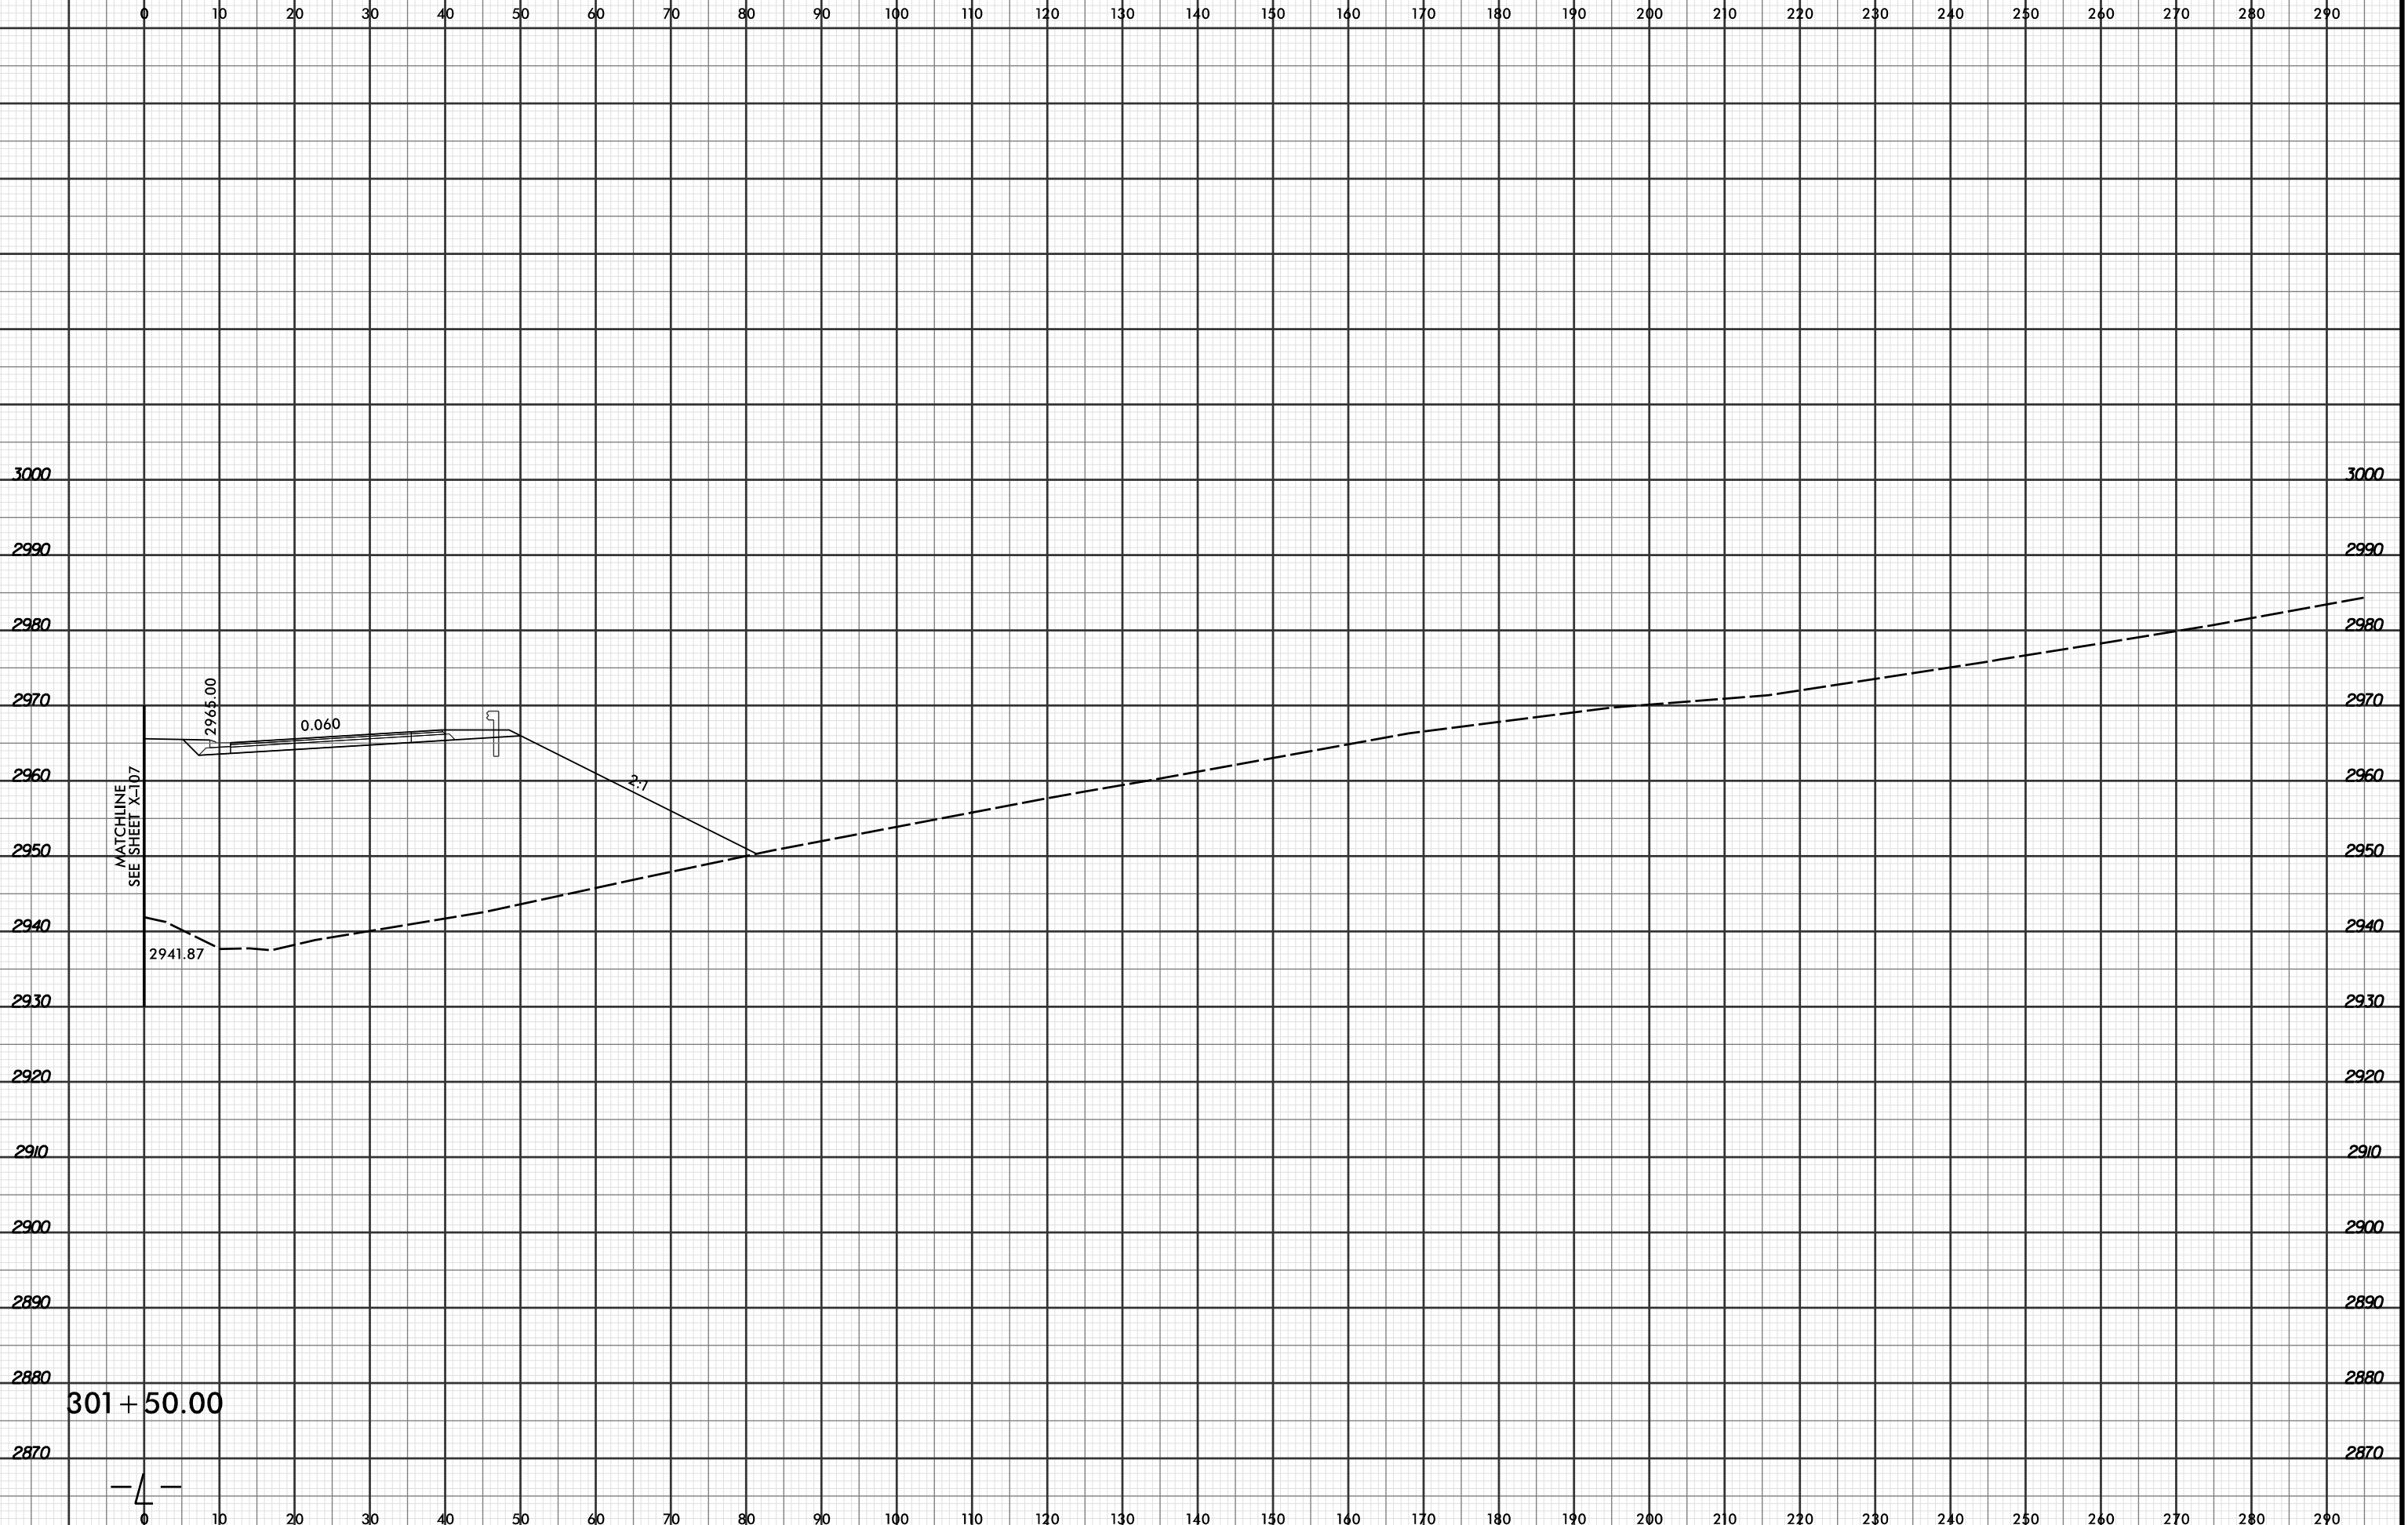

MATCHLINE
SEE SHEET X-1D7

2941.87
2965.00

0.060

2.7

301 + 50.00

-4-