




PROJ. REFERENCE NO.	SHEET NO.
R-2915C	X-195

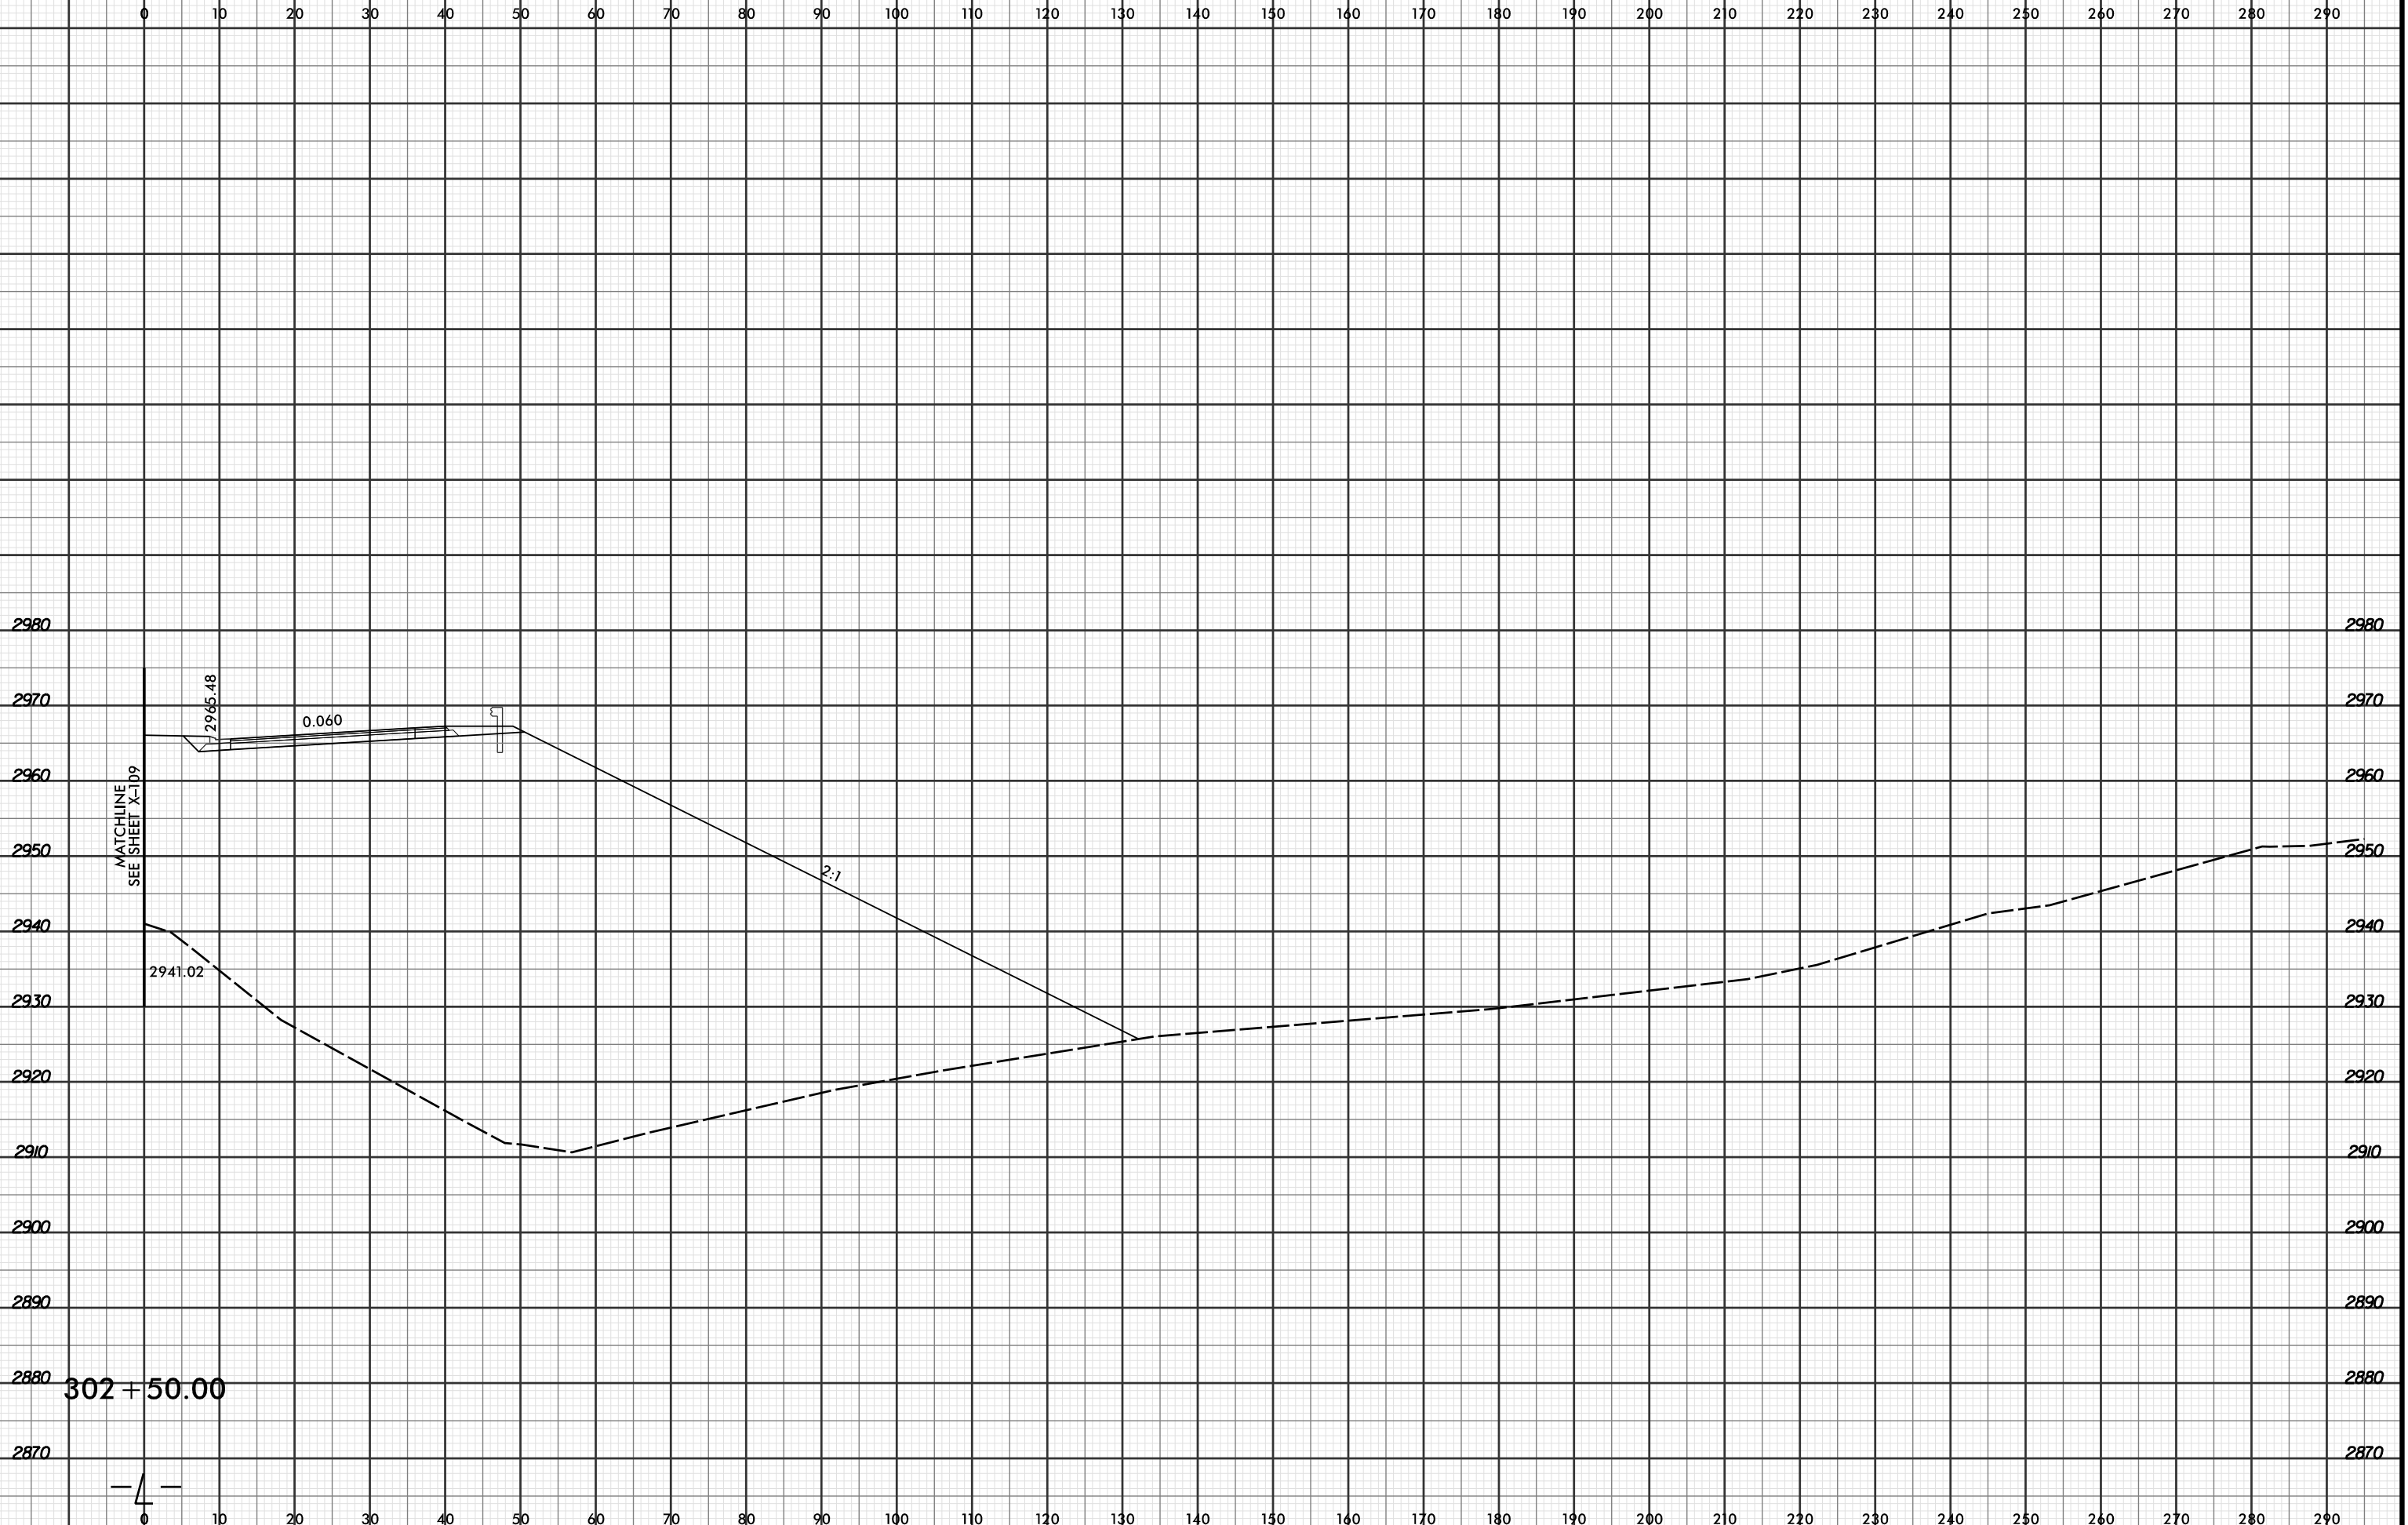

MATCHLINE  
SEE SHEET X-109

302 + 50.00

4