



8/23/99

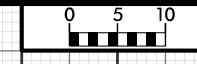

PROJ. REFERENCE NO.	SHEET NO.
R-2915C	X-222

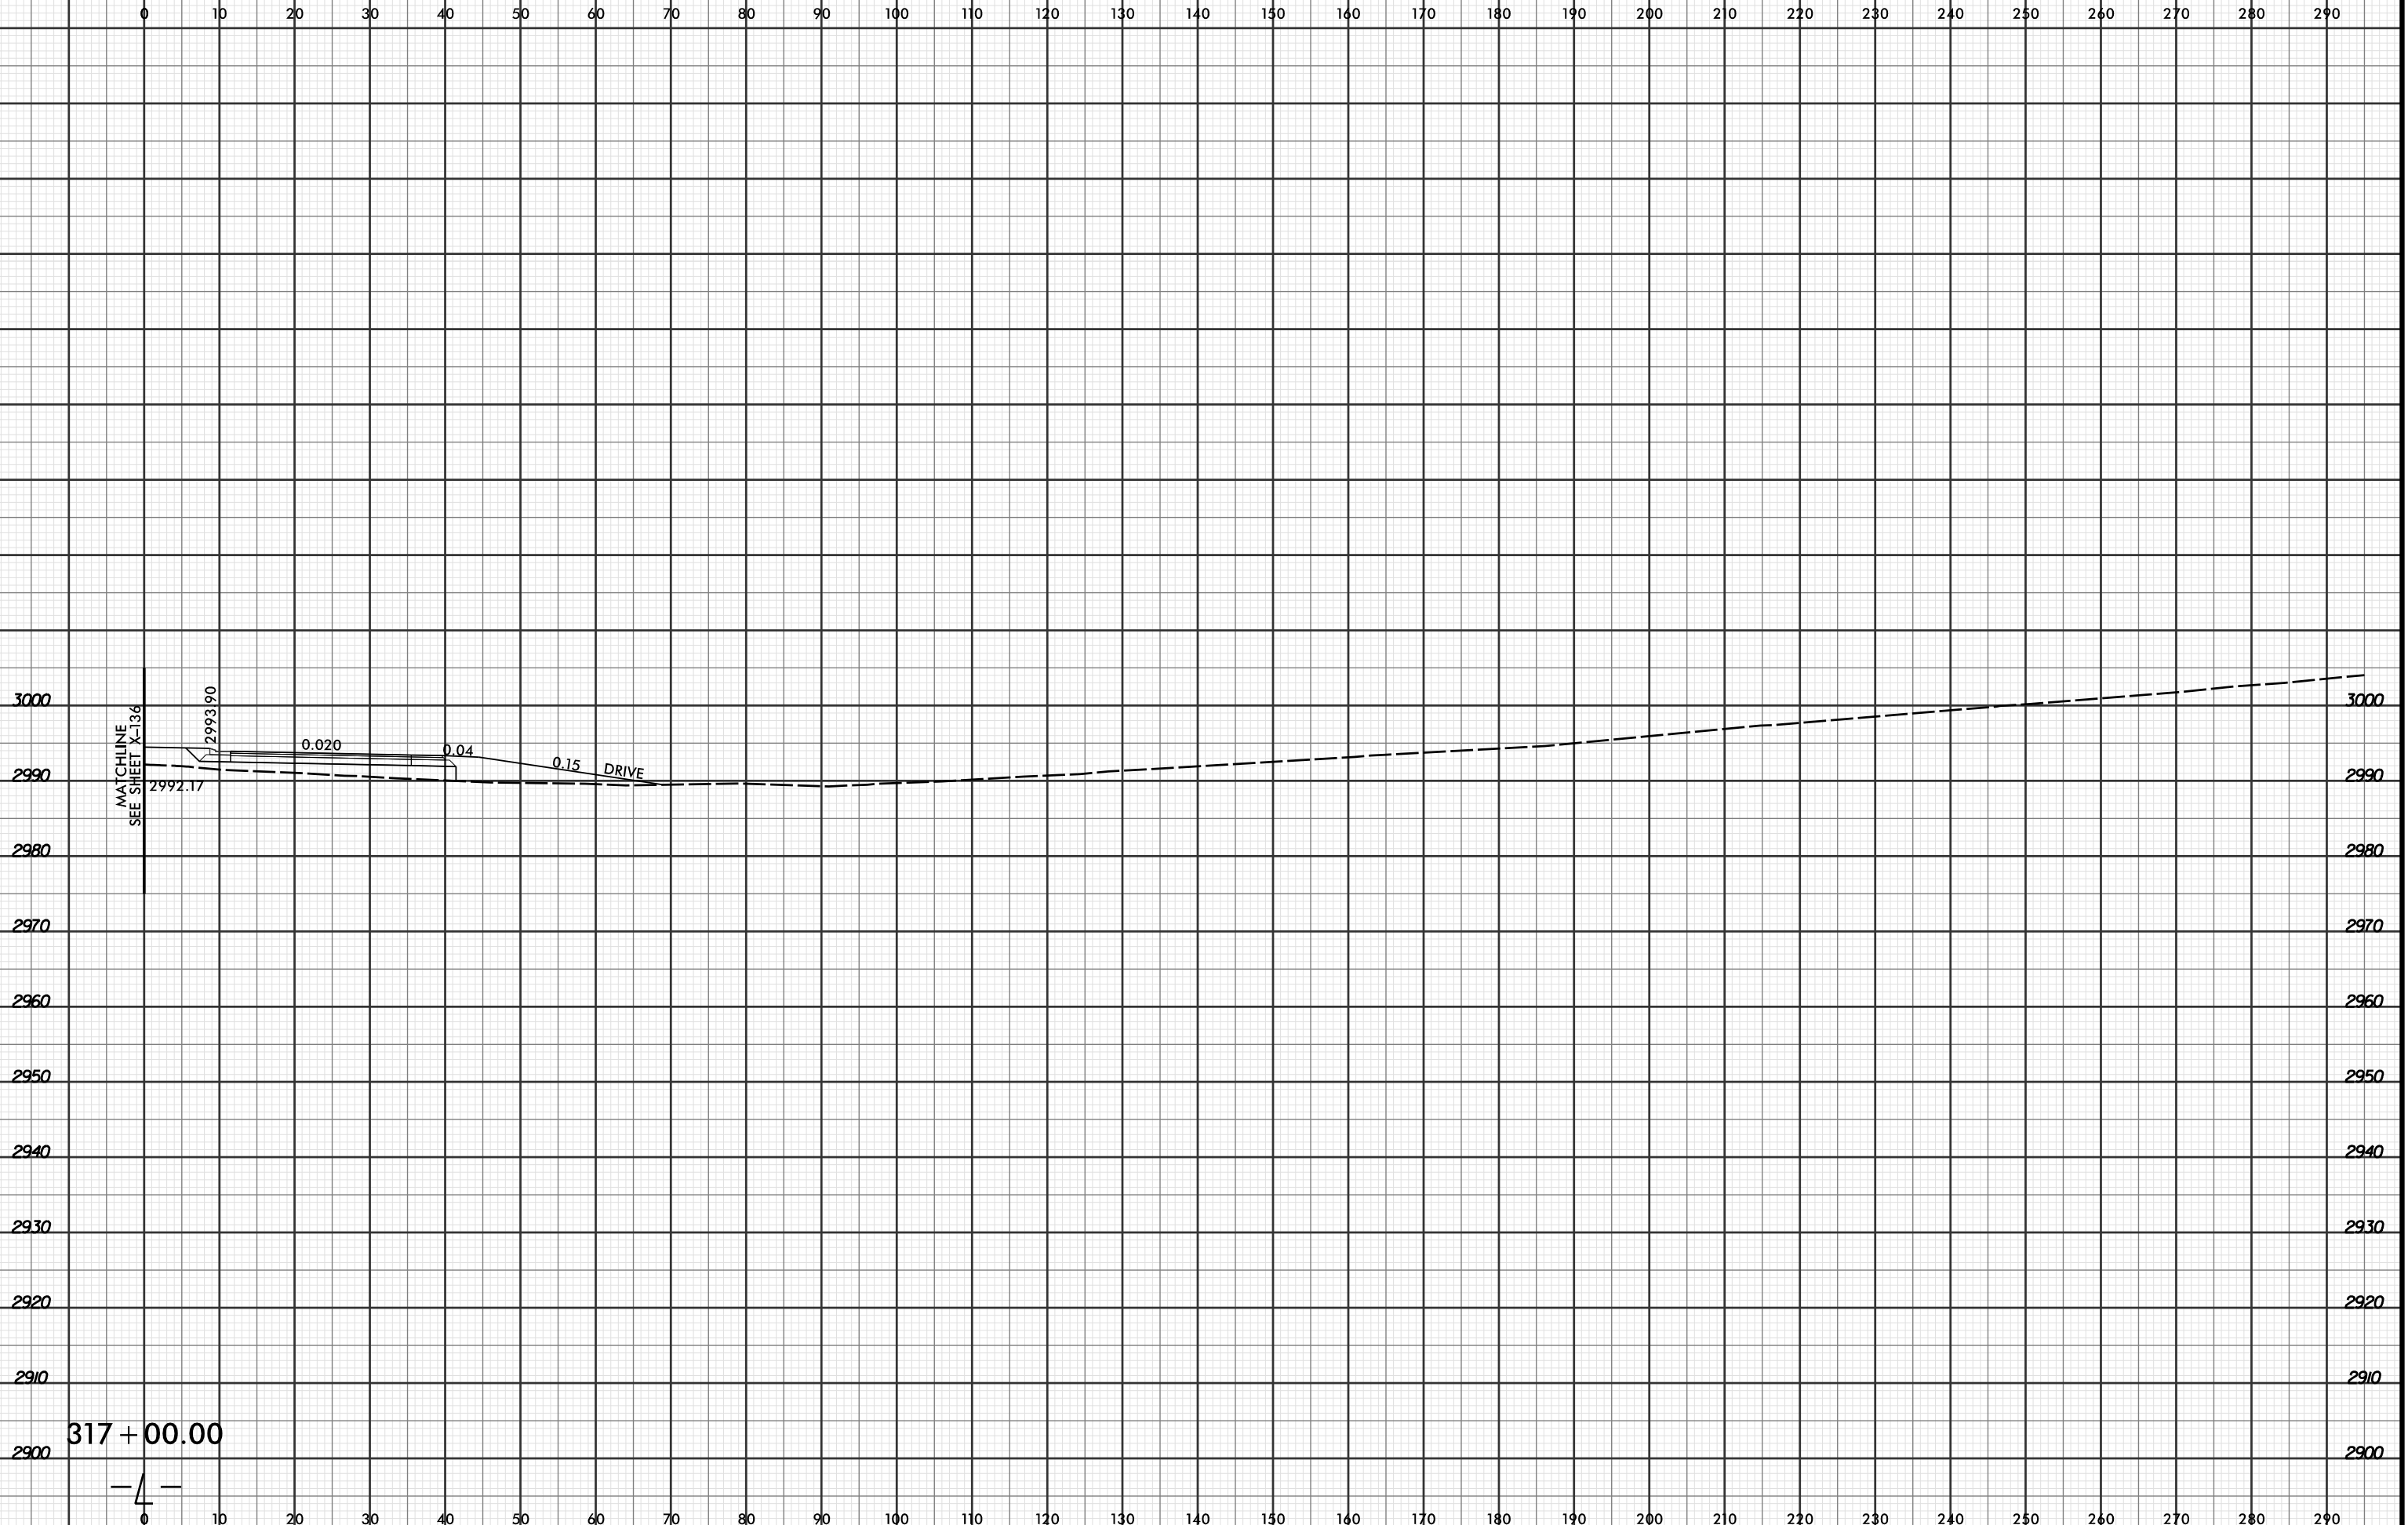

MATCHLINE  
SEE SHEET X-136

2992.17  
2993.90

0.020

0.04

0.15 DRIVE

4/19/2016 2:52:04 PM  
R:\PROJECTS\2015\XPL\R2915C.rdg\_xpl.L...dgn  
LOCHNER