


8/23/99



PROJ. REFERENCE NO.	SHEET NO.
R-2915C	X-240

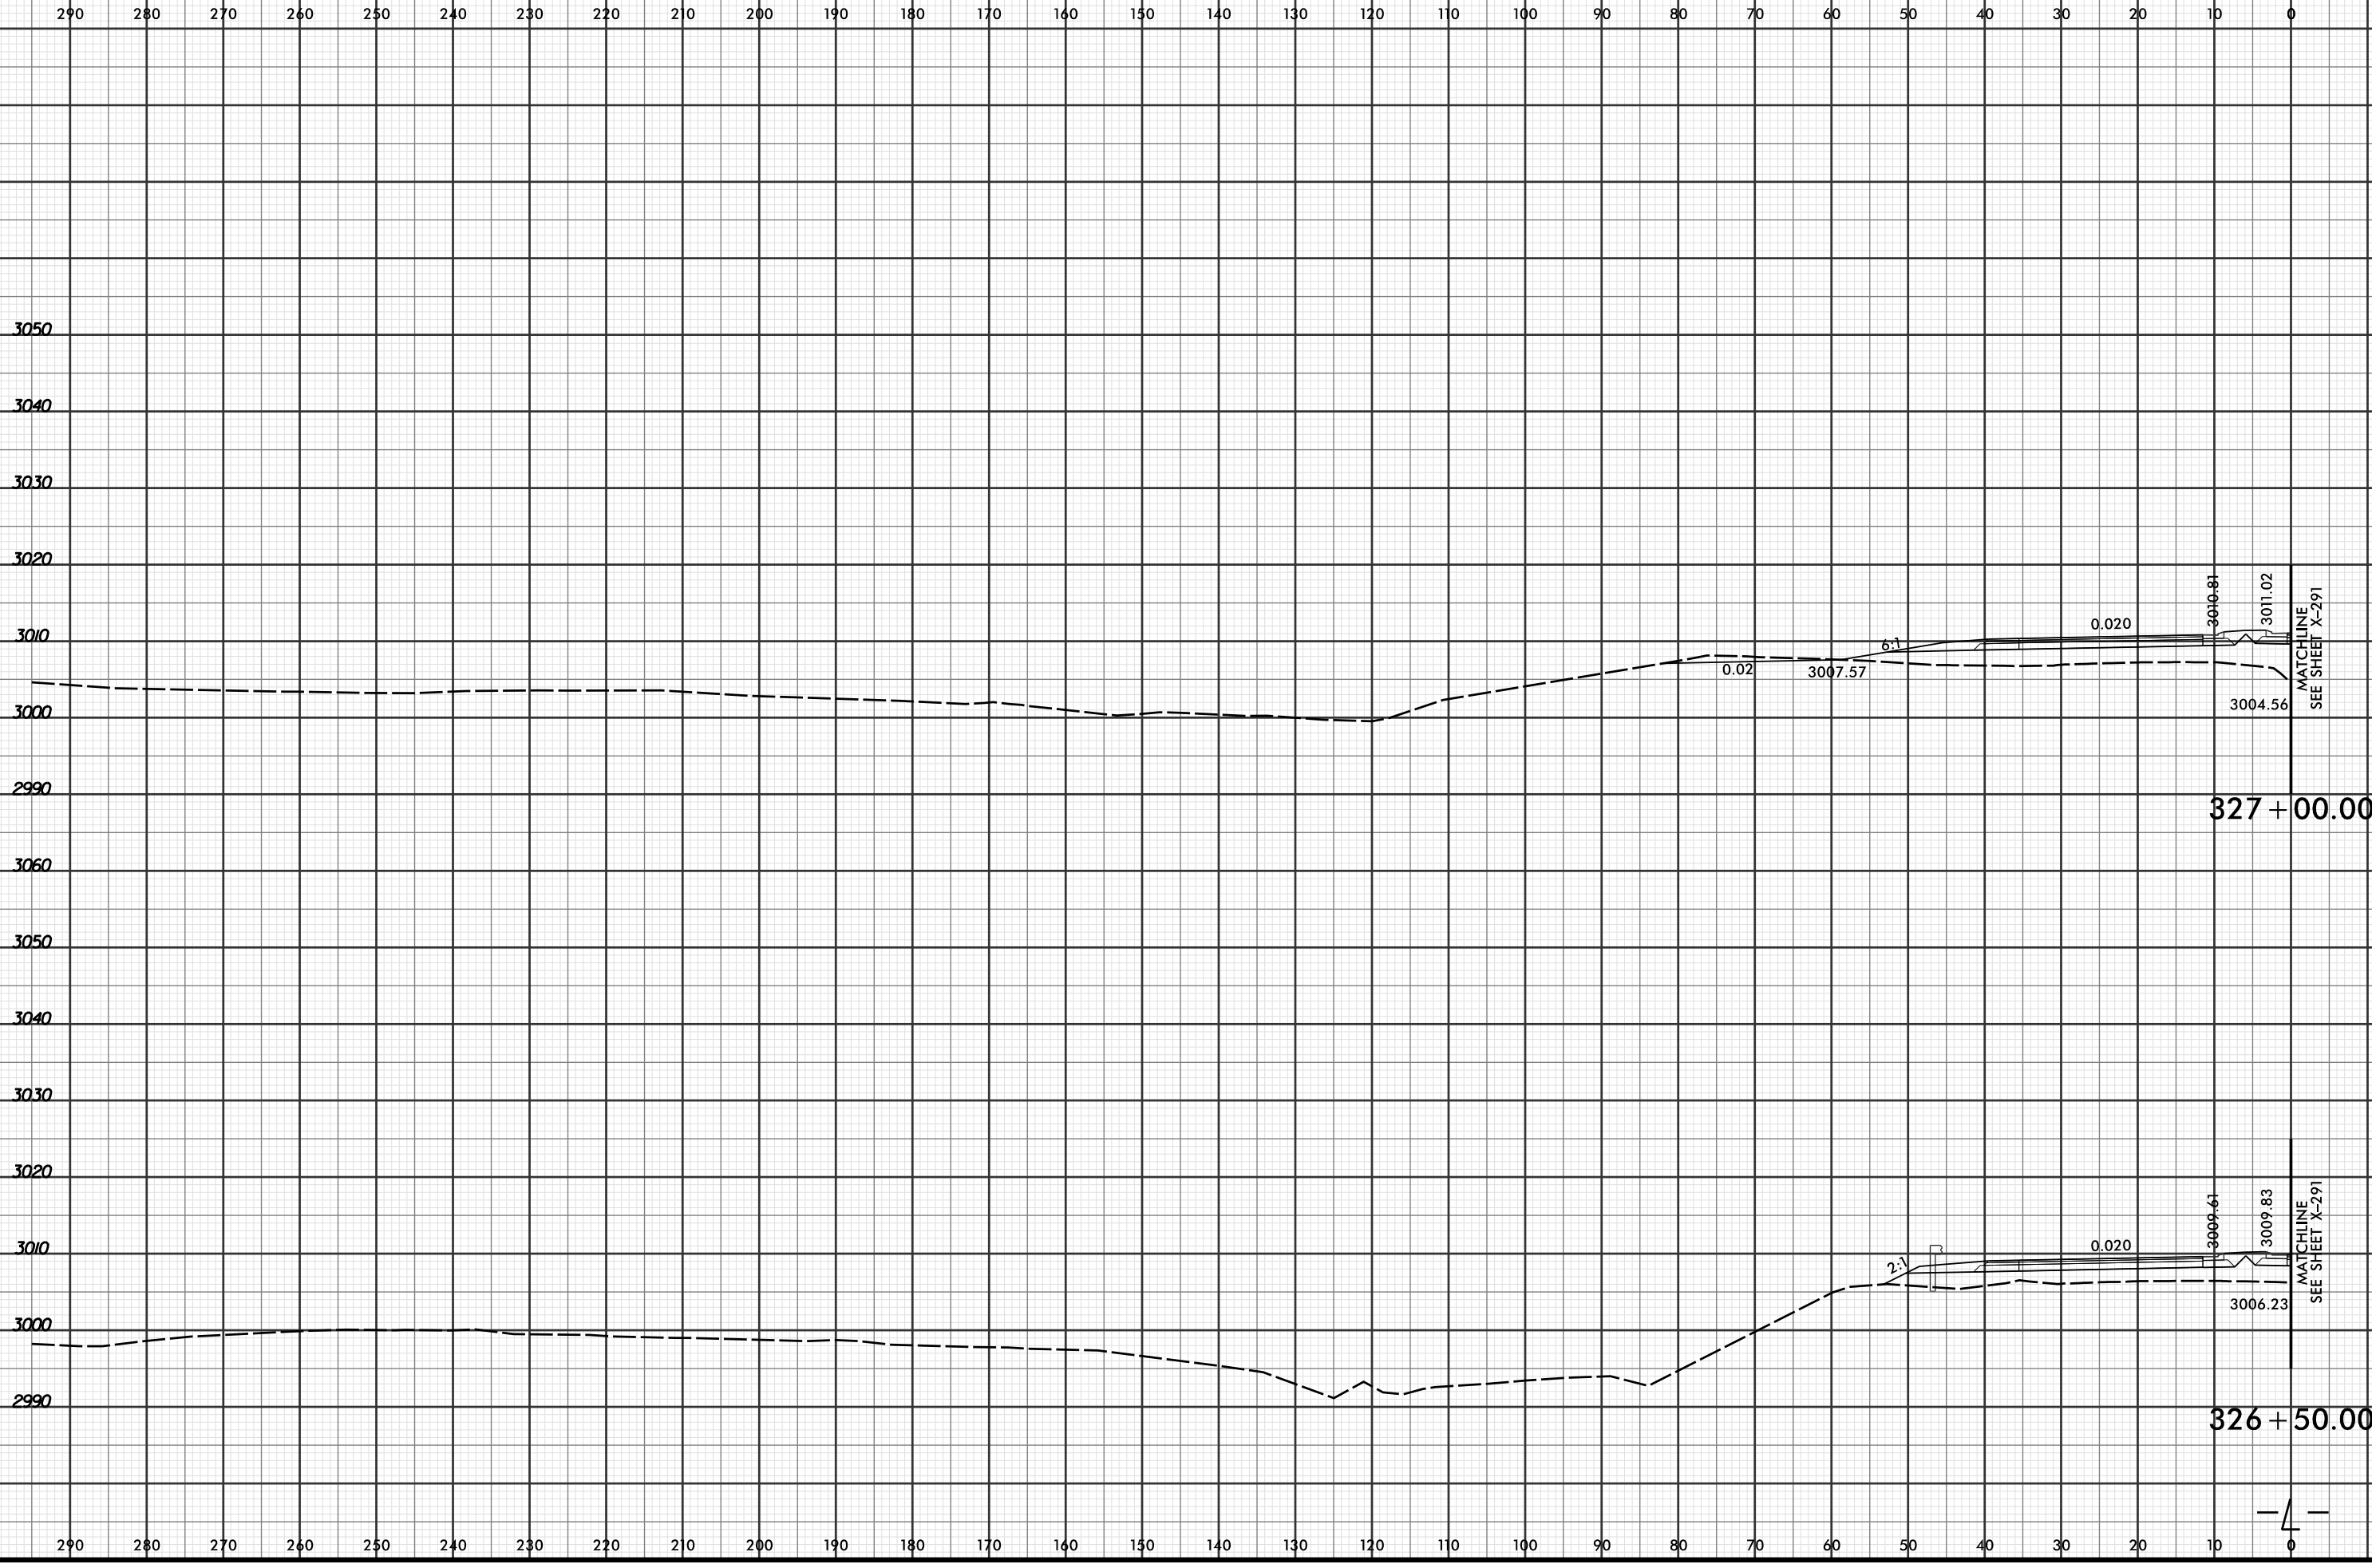

4/19/2016 2:52:14 PM
 R:\Projects\01\XSC\XPL\R2915C.rdg_xpl.L...dgn
 LOCHNER

— 4 —