



8/23/99

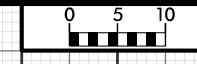

PROJ. REFERENCE NO.	SHEET NO.
R-2915C	X-249

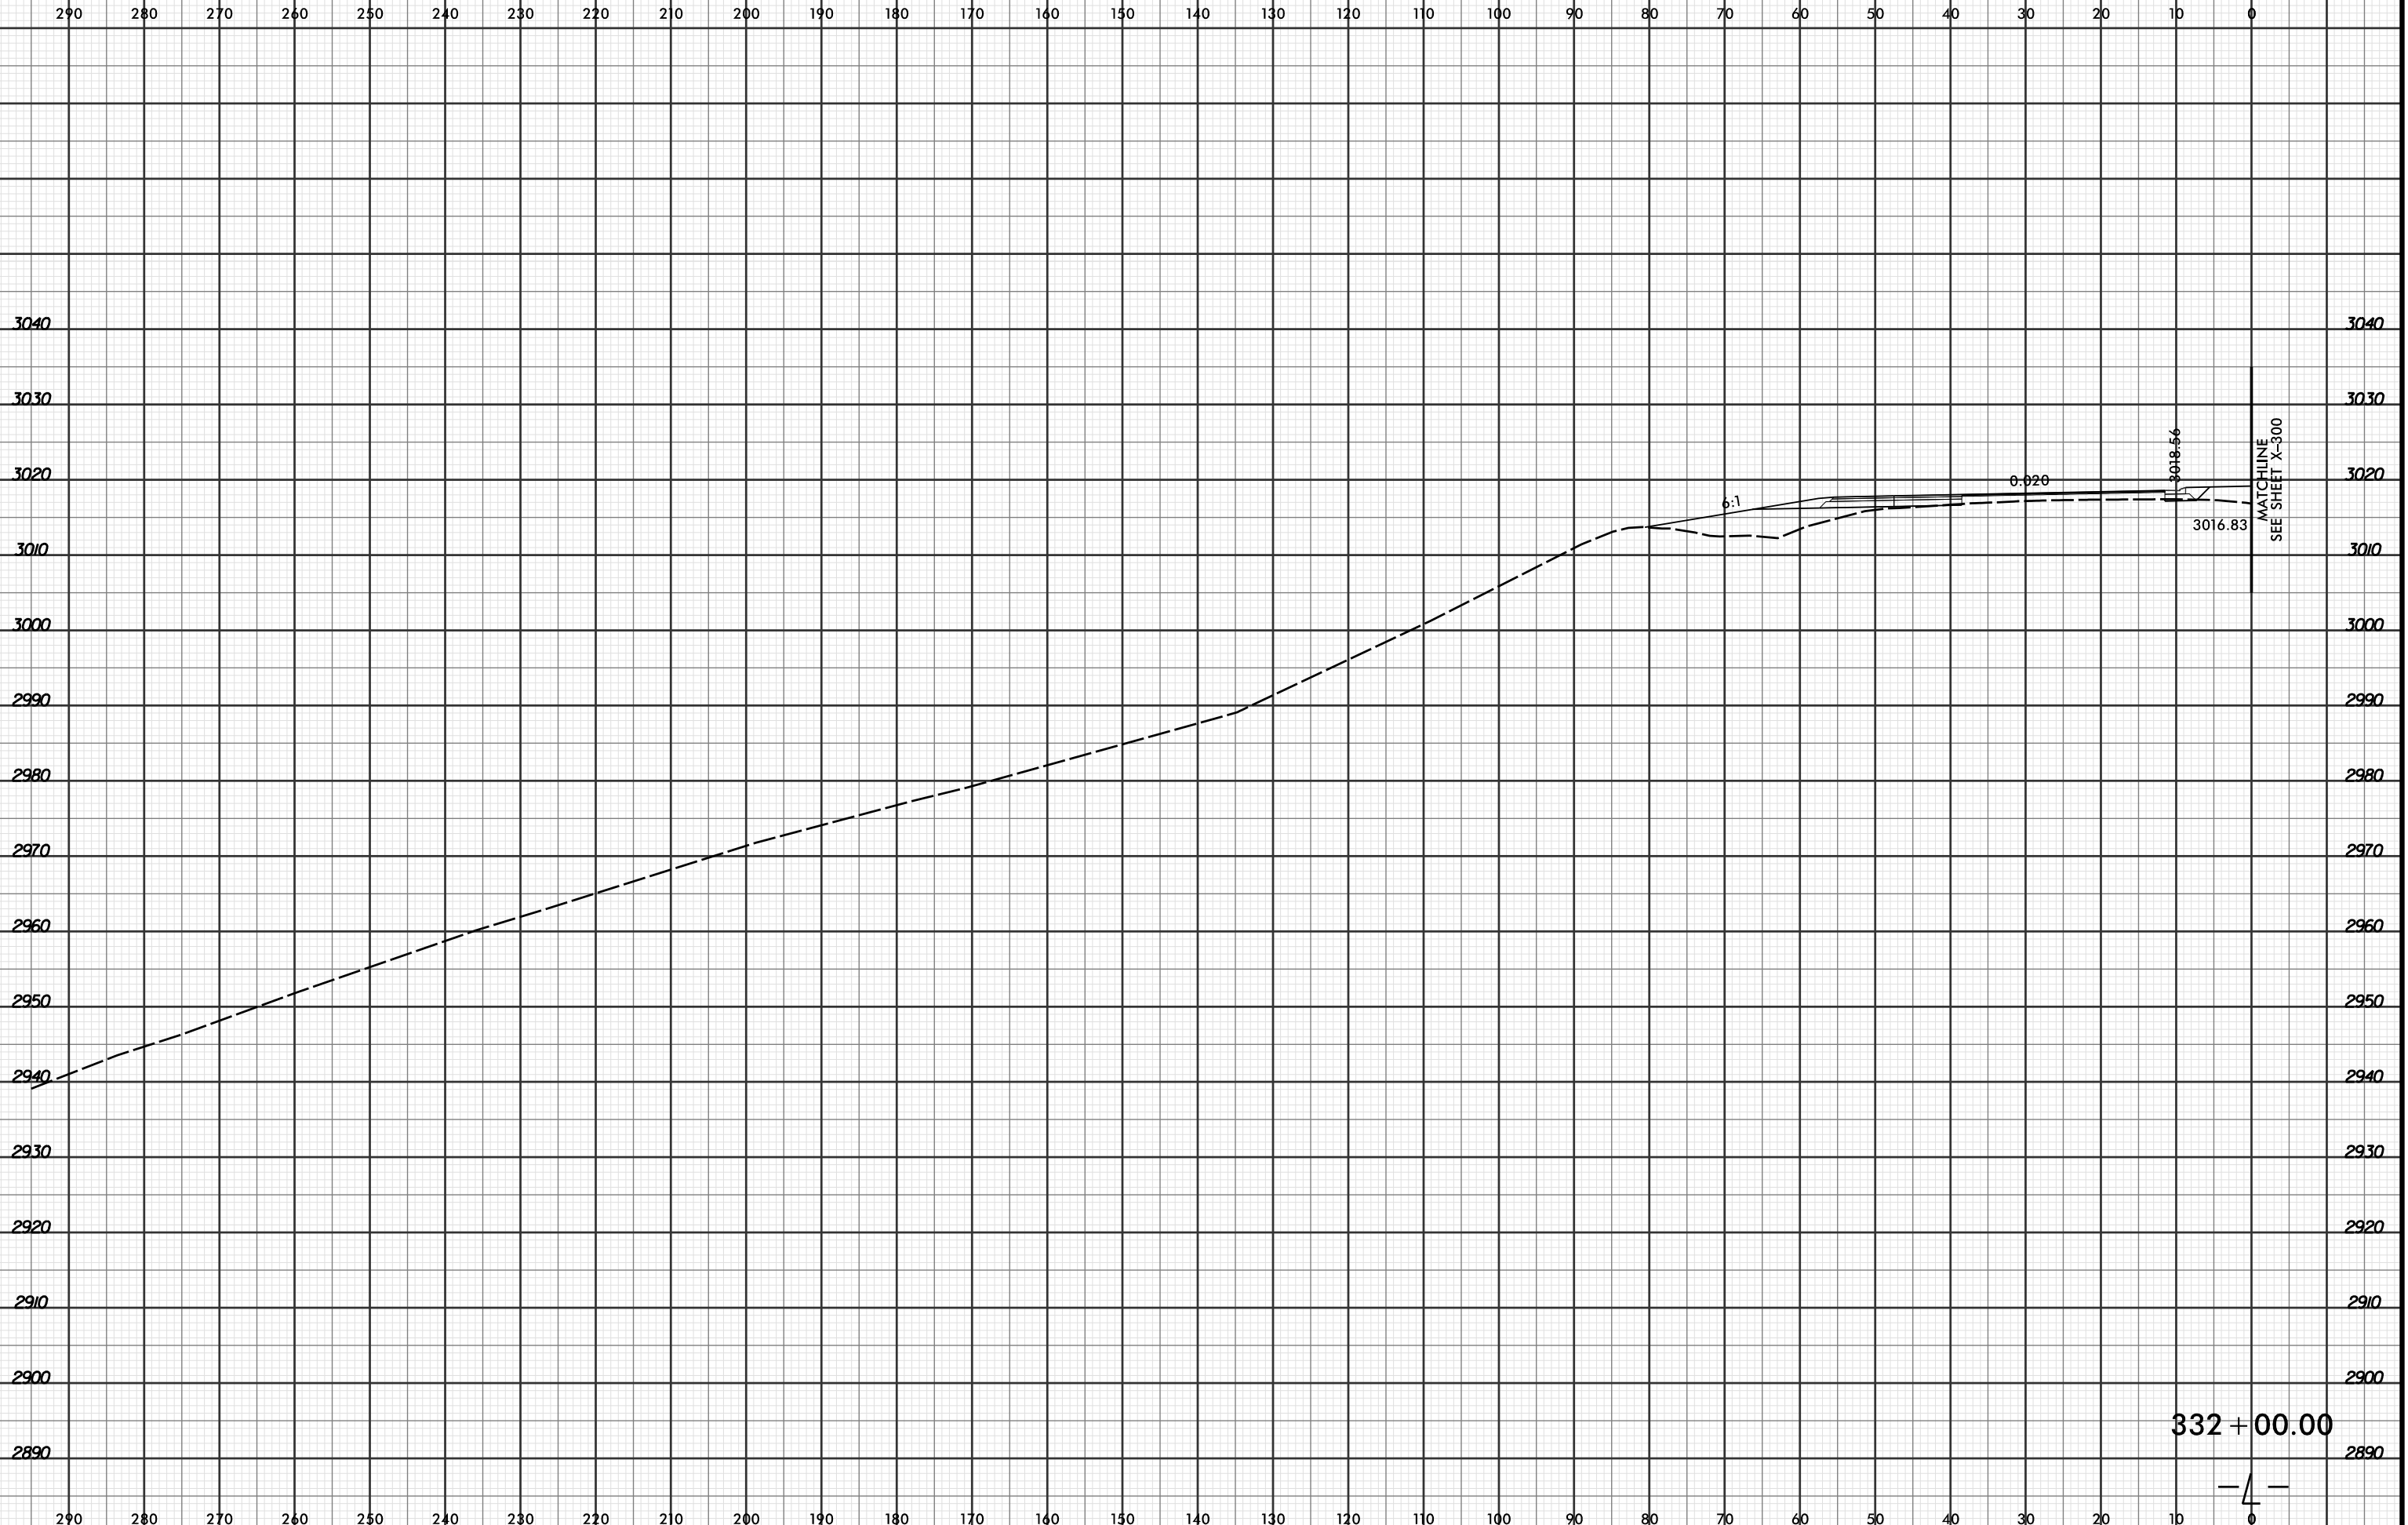

4/19/2016 2:52:18 PM
 R:\PROJECTS\2915C.XPL\R2915C_r.dwg_xpl...dgn
 LÖCHNER