


8/23/99




PROJ. REFERENCE NO. R-2915C	SHEET NO. X-277
--------------------------------	--------------------

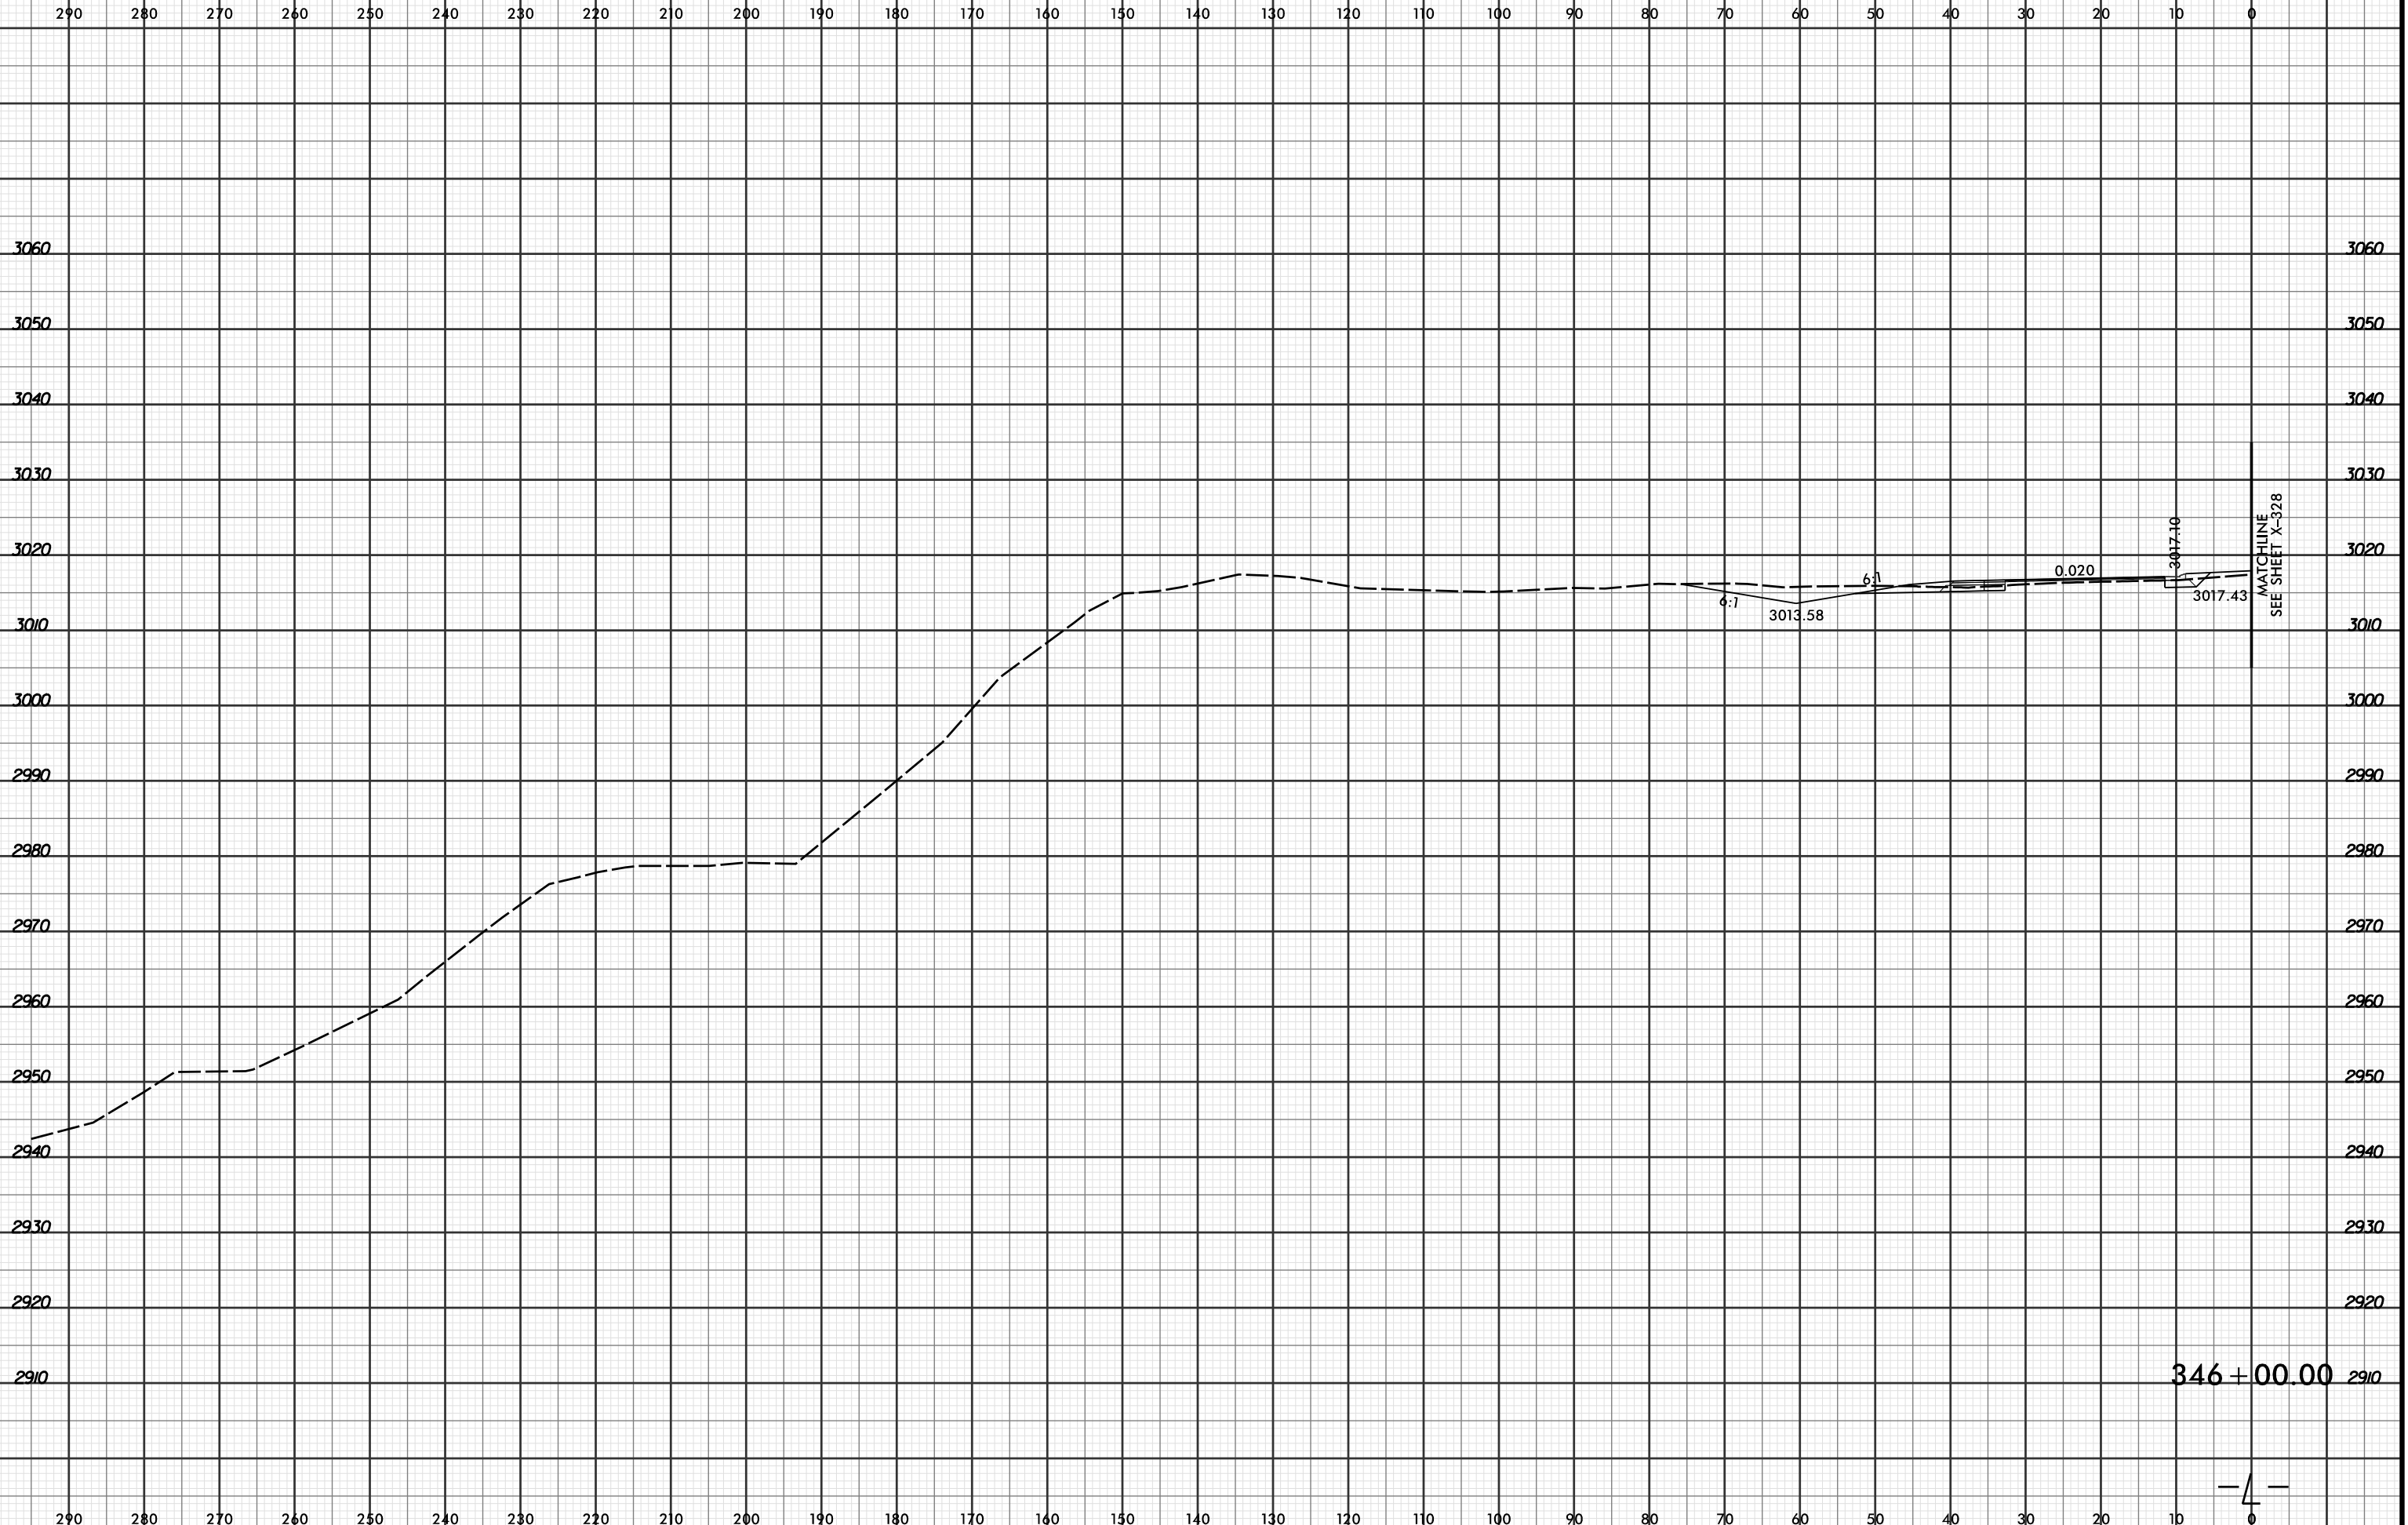

MATCHLINE  
SEE SHEET X-328

346 + 00.00 2910

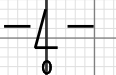

8/22/2016  
RAYCOPPOJ \VSC\XPL\R2915C\_r.dwg\_xpl...dgn  
LOCHNER